
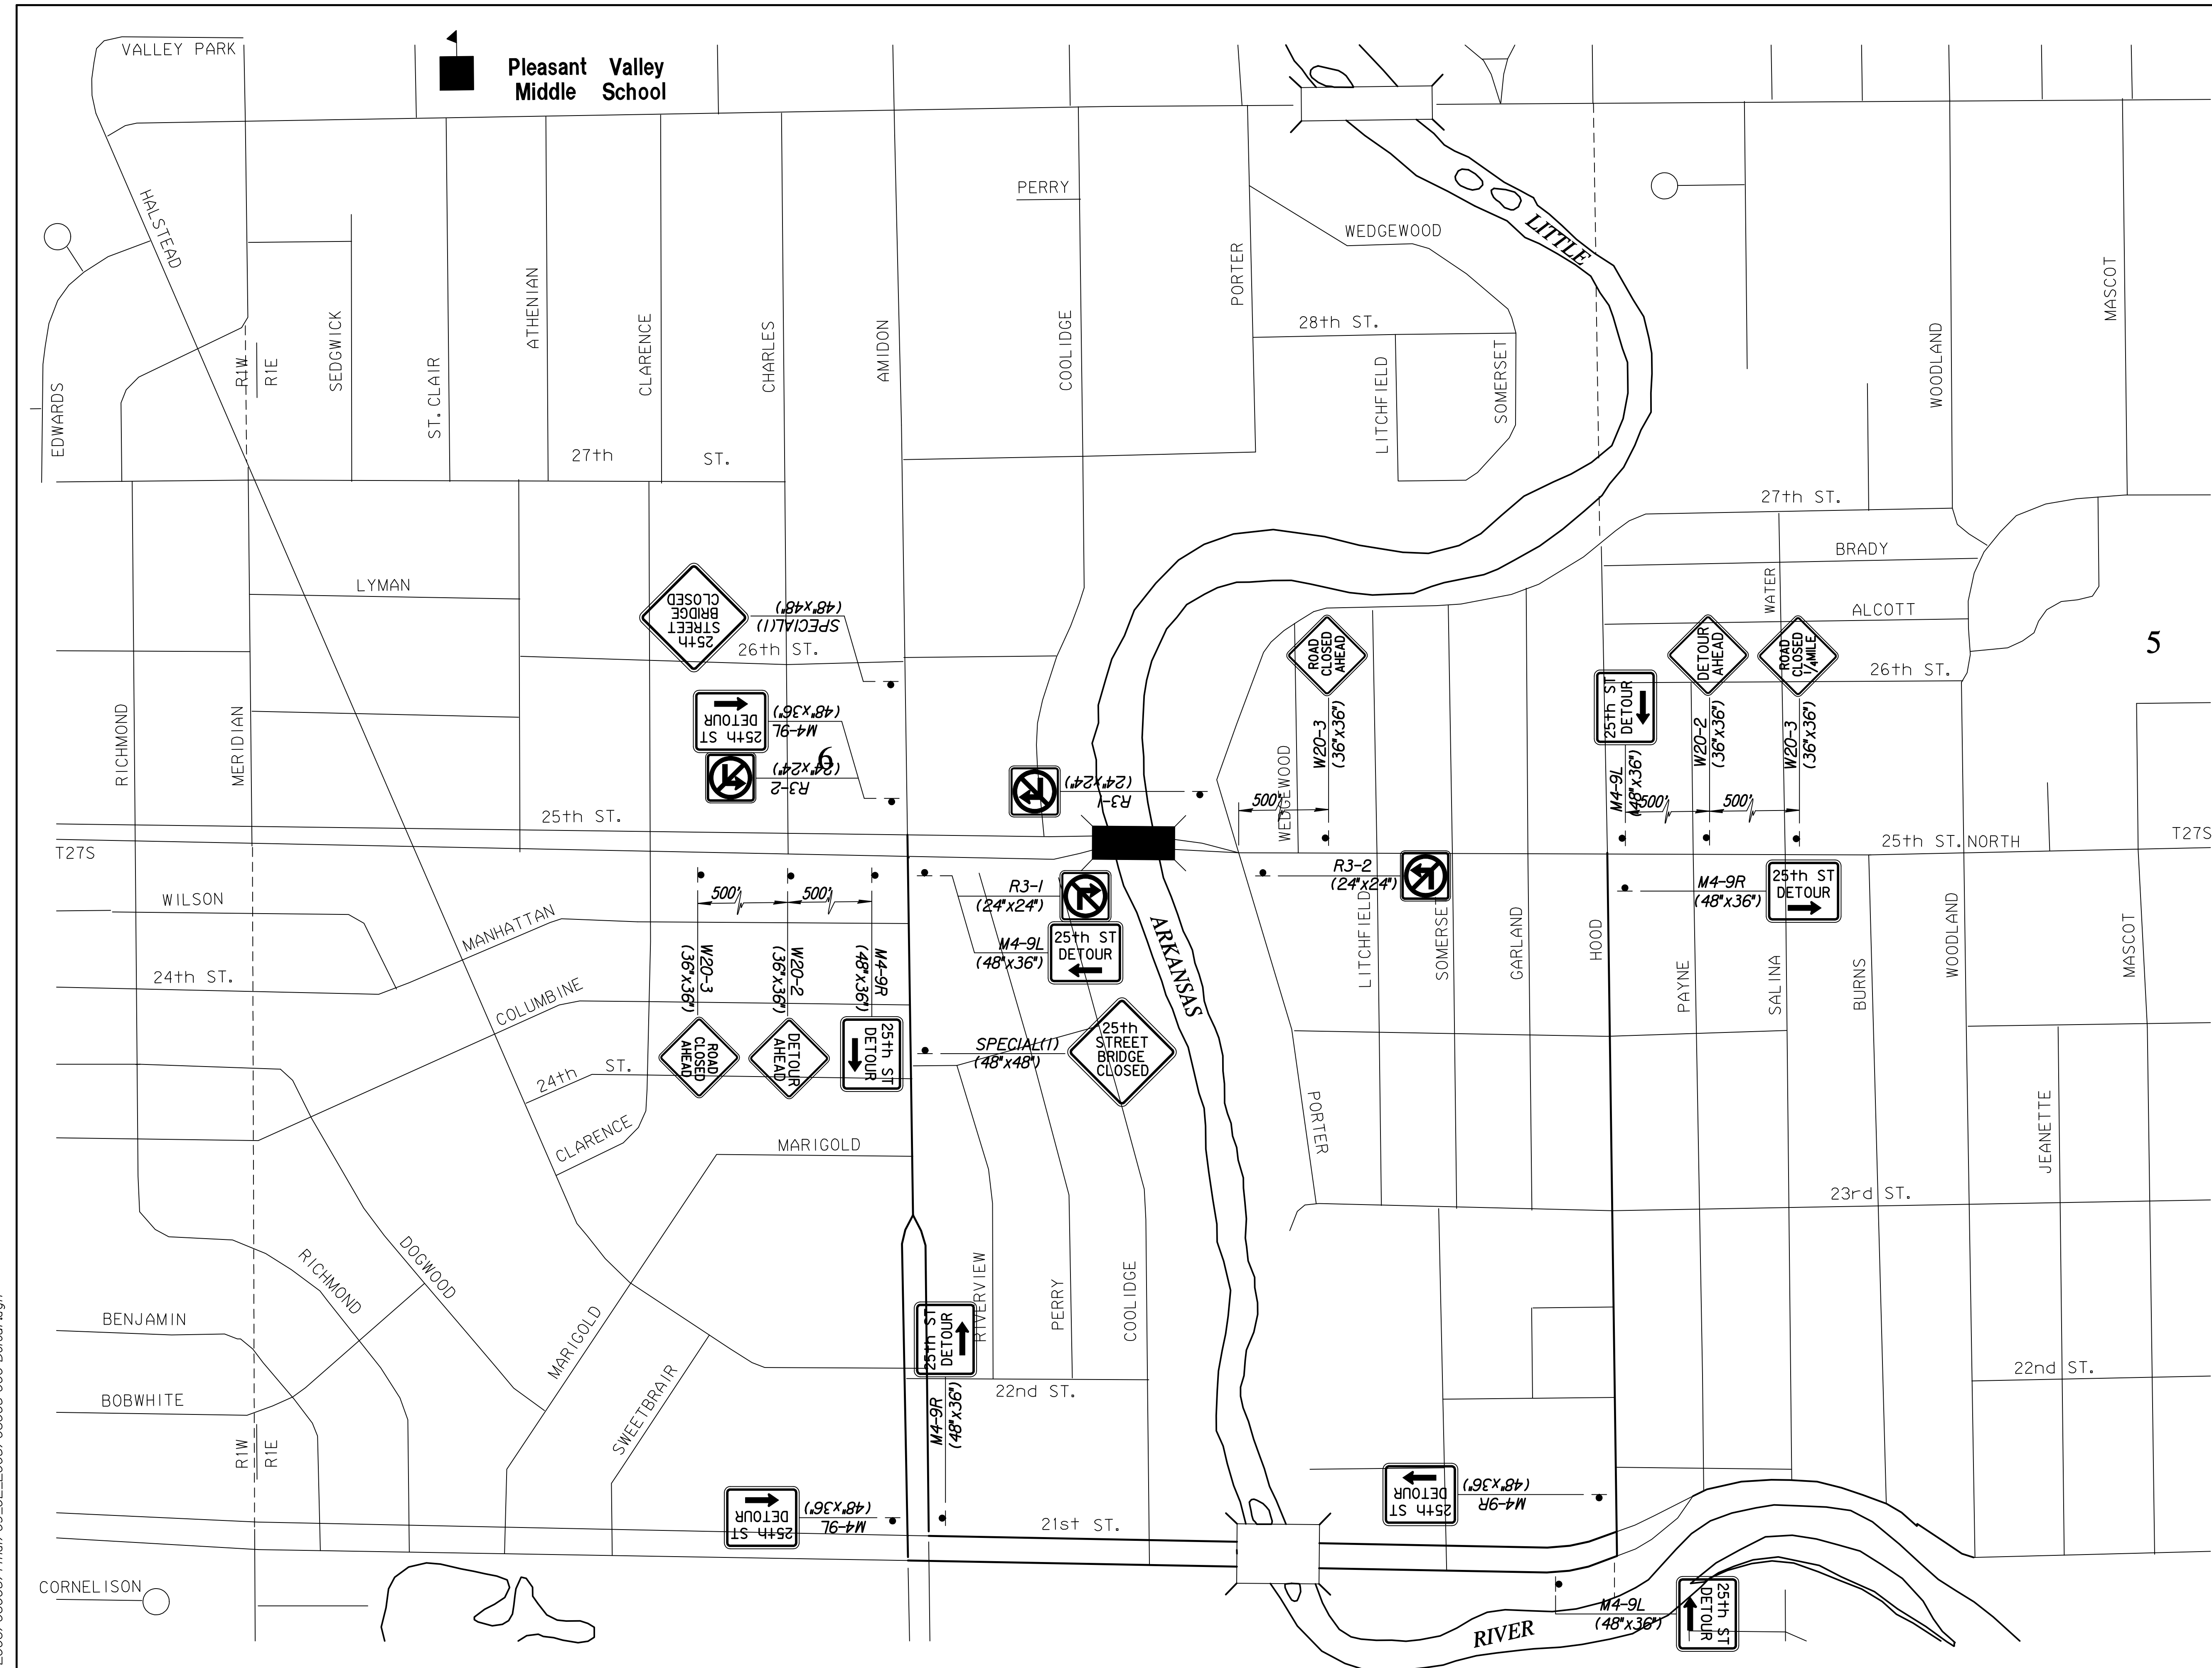


STATE	PROJECT NO.	YEAR	SHEET NO.	TOTAL SHEETS
KANSAS	472-84595	2008	34	43
KDOT PROJECT NO. 87 N-0360-01				

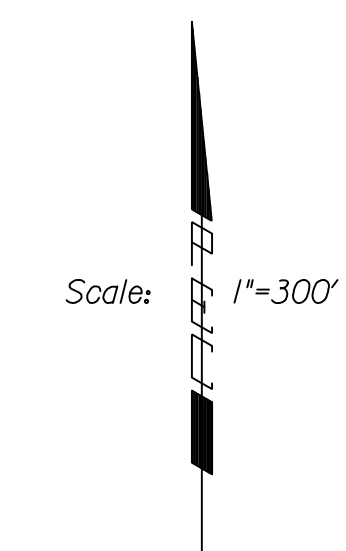

Pleasant Valley Middle School

5

drawn by : wll  
 plotted by : msn 9-3-2008  
 l:\2006\06008\final\09\_02\_2008\06008-000-Detour.dgn

No.	Revisions	By	Date
<b>CITY OF WICHITA</b> BR. NO. 530400870LARIOO STA. 69+55.00 <b>DETOUR PLAN</b> <b>25TH STREET OVER LAR</b> PROJECT NO. 472-84595 SEDGWICK COUNTY			
<b>Professional Engineering Consultants, P.A.</b> 300 S. TOPEKA • WICHITA, KANSAS 67202 316-262-2691 • FAX 316-262-3003			
Designed by	M.S.N.	Checked by	R.A.S.
Drawn by	W.L.L.	Date	April 2008 Job No. 06008