
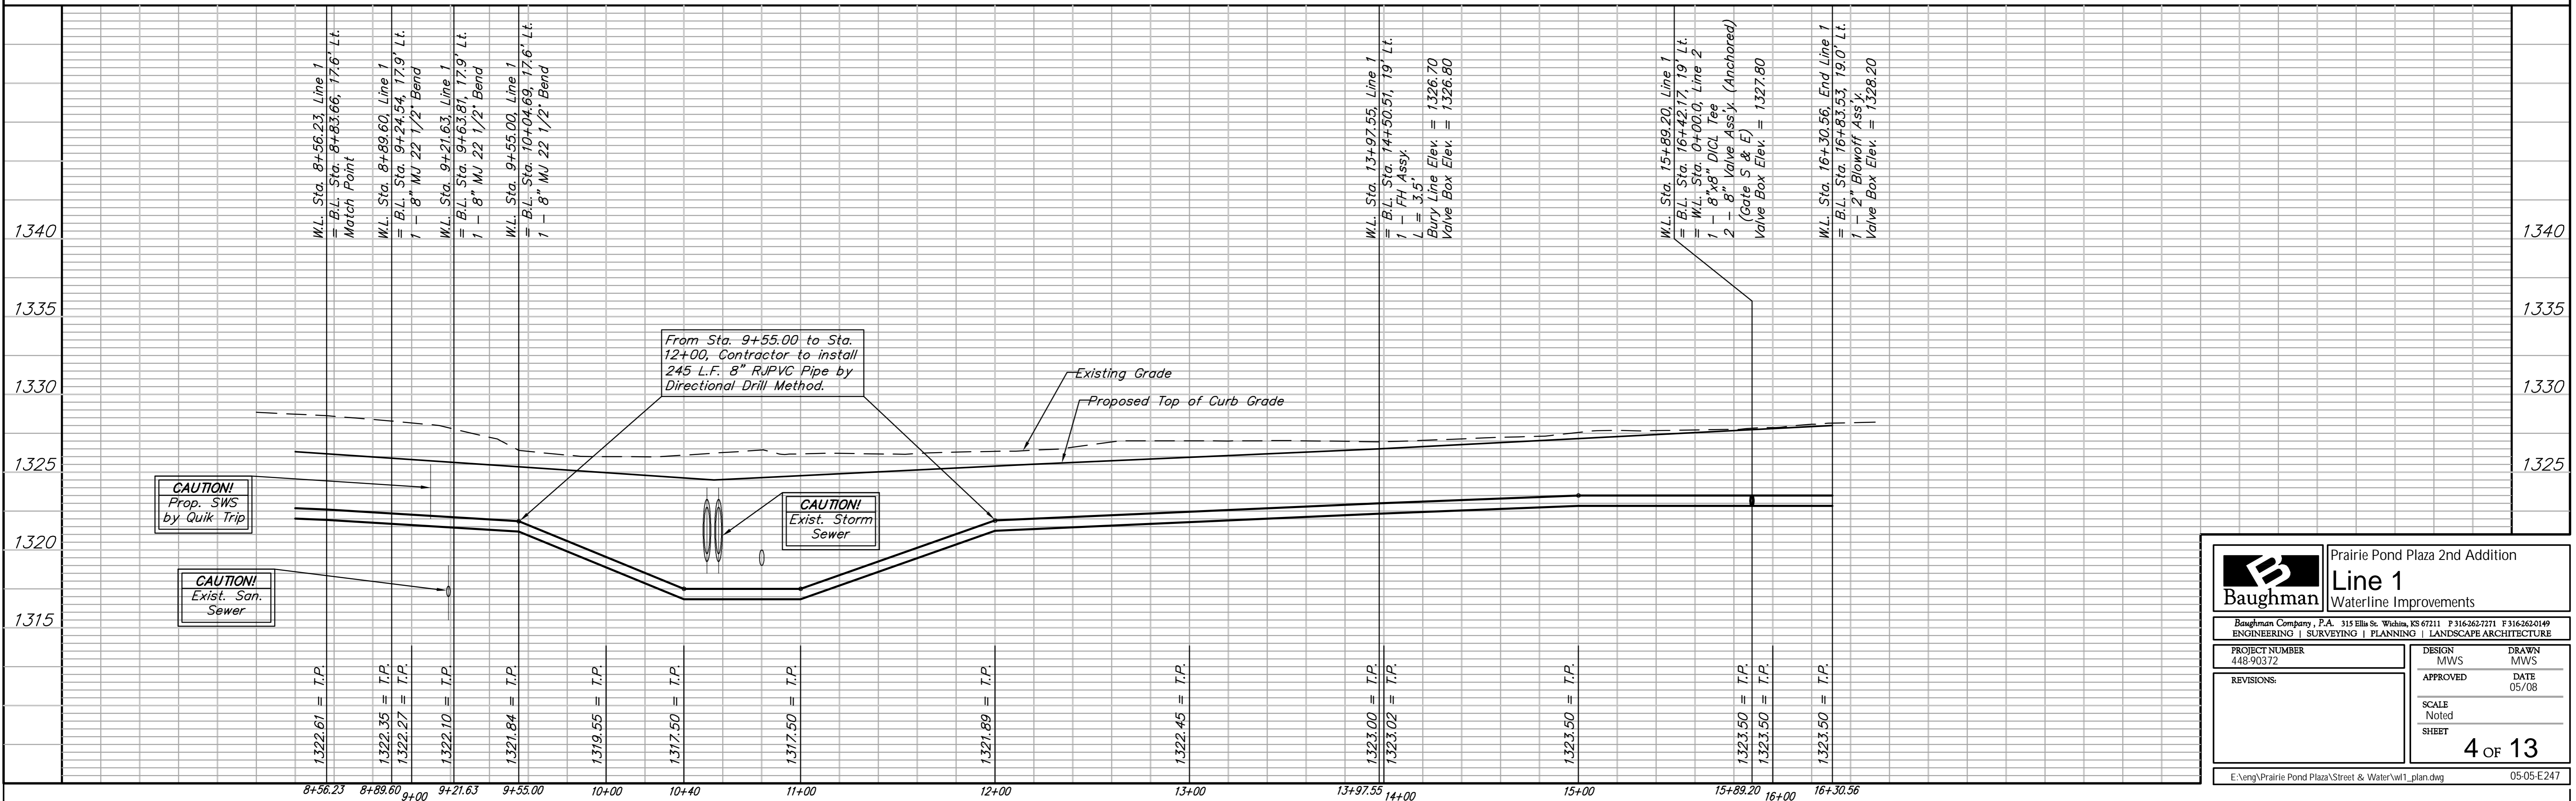


**BENCHMARK:**  
 "□" CUT ON TRAFFIC SIGNAL  
 LIGHT POLE BASE, NW CORNER  
 OF KELLOGG & 143RD STREET  
 EAST.

ELEV. = 1318.61 NGVD  
 ELEV. = 131.21 CITY DATUM

Scale: 1" = 40' Horizontal  
 1" = 5' Vertical  
 • = Iron

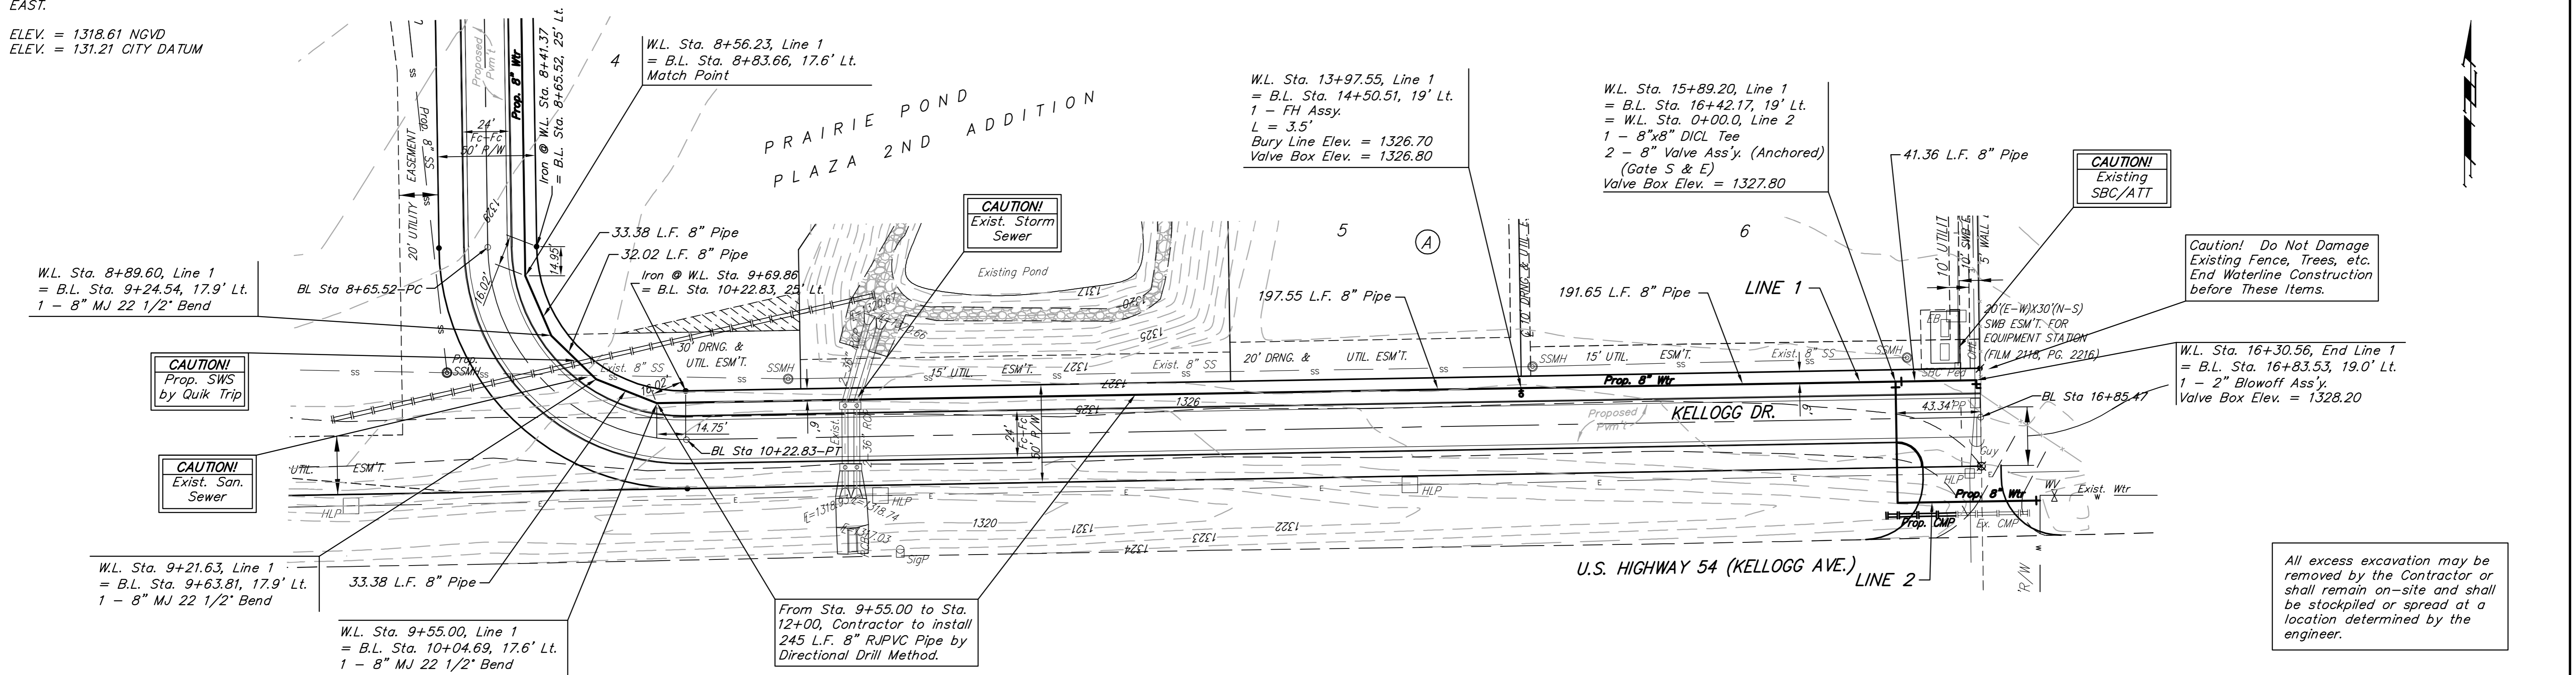

		<b>Prairie Pond Plaza 2nd Addition</b> <b>Line 1</b> Waterline Improvements	
<small>Baughman Company, P.A. 315 Ellis St. Wichita, KS 67211 F 316-262-7271 F 316-262-0149          ENGINEERING   SURVEYING   PLANNING   LANDSCAPE ARCHITECTURE</small>			
PROJECT NUMBER 448-90372	DESIGN MWS	DRAWN MWS	DATE 05/08
REVISIONS:	APPROVED	SCALE Noted SHEET	<b>4 OF 13</b>
<small>E:\eng\Prairie Pond Plaza\Street &amp; Water\w1_plan.dwg</small>			<small>05-05-E247</small>