

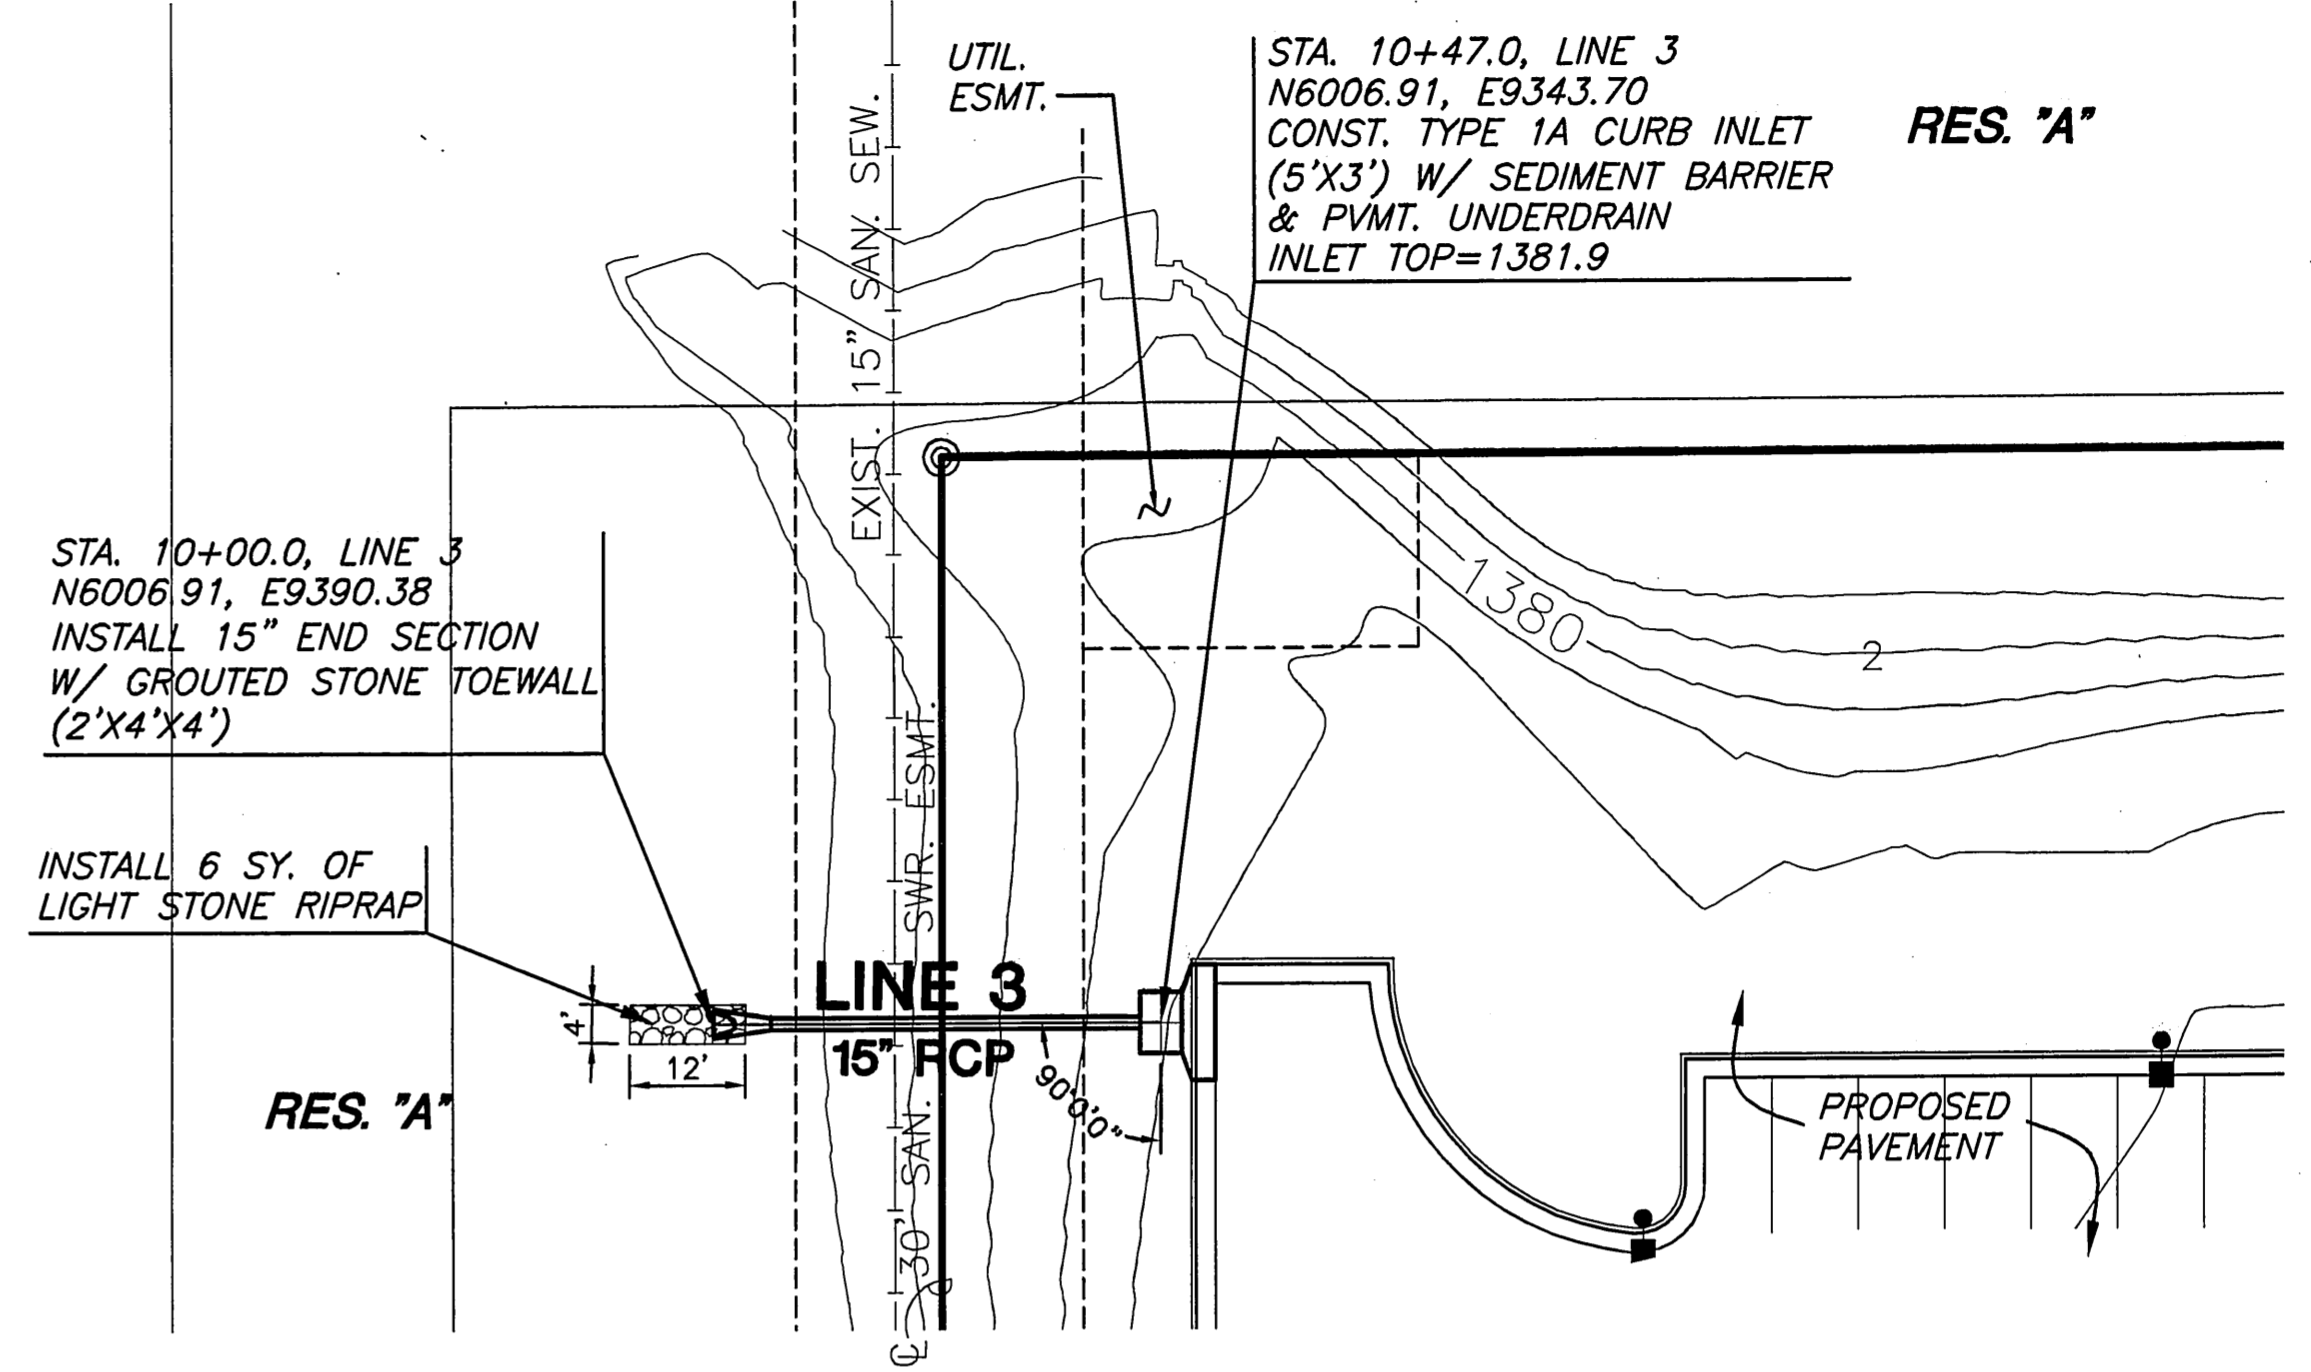



PLAN LINE 2

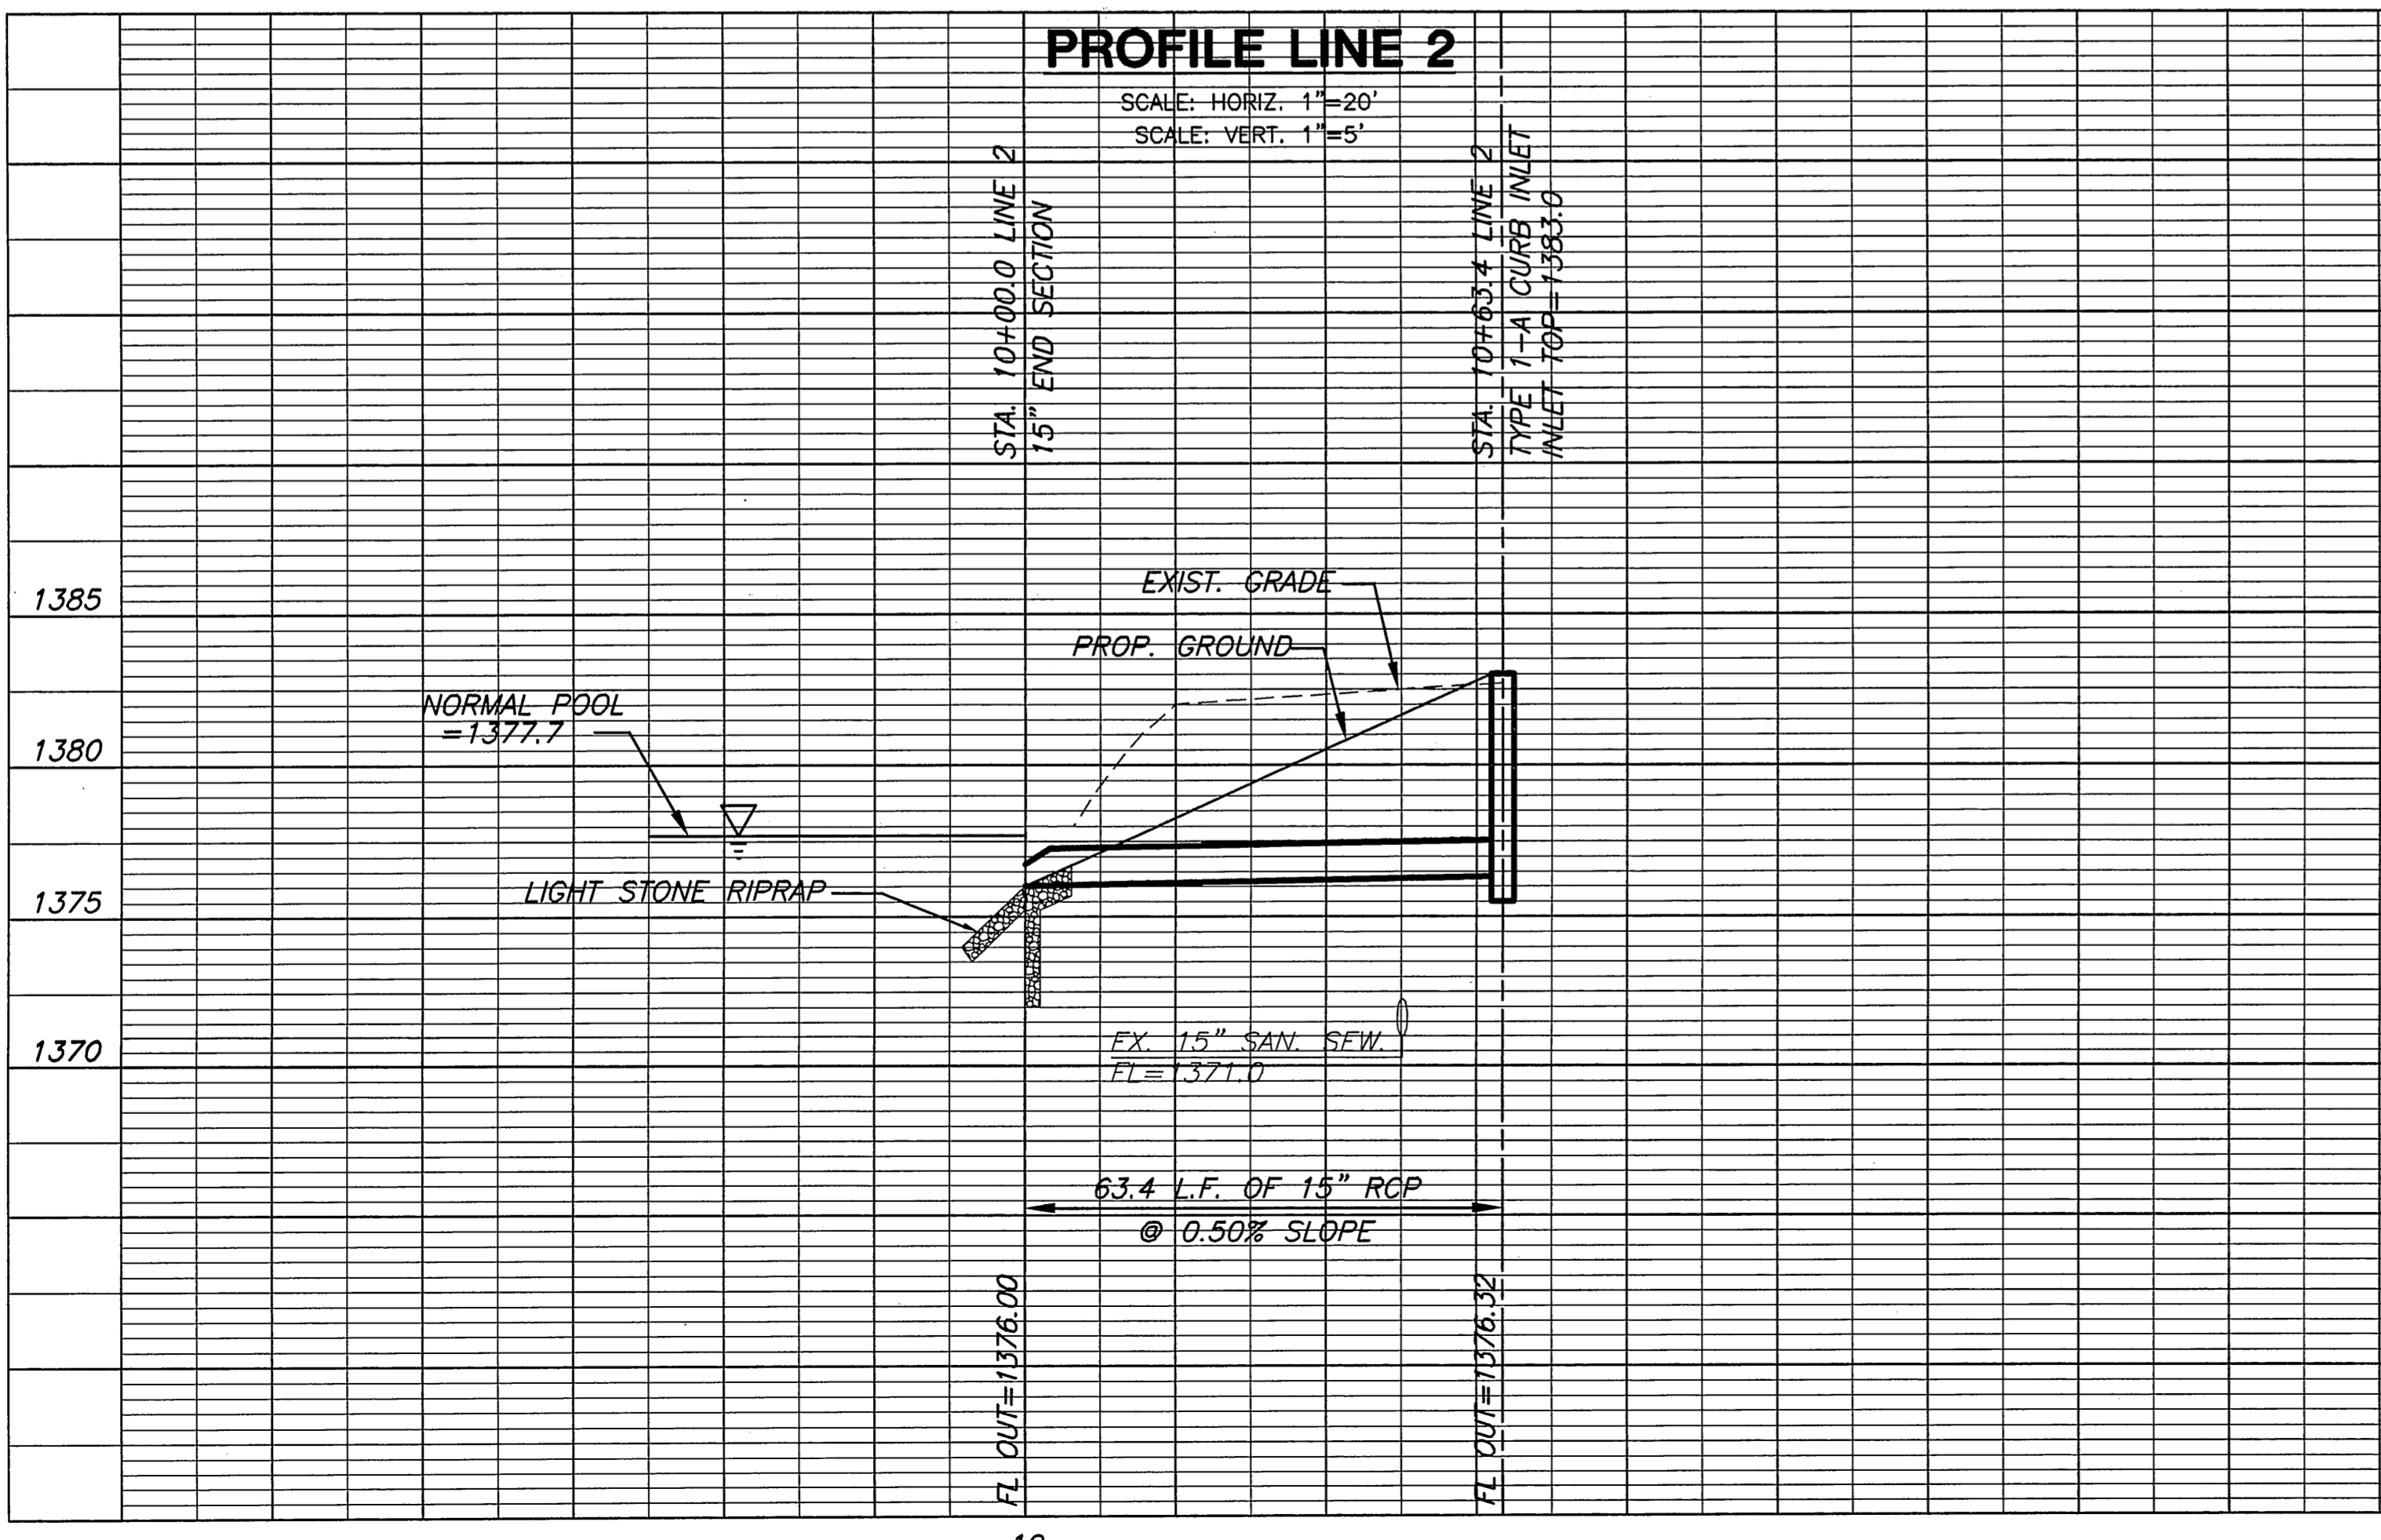

PLAN LINE 3

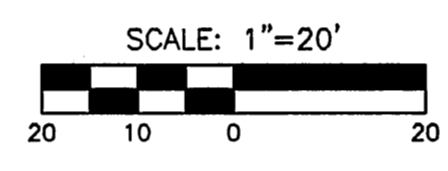

PROFILE LINE 2

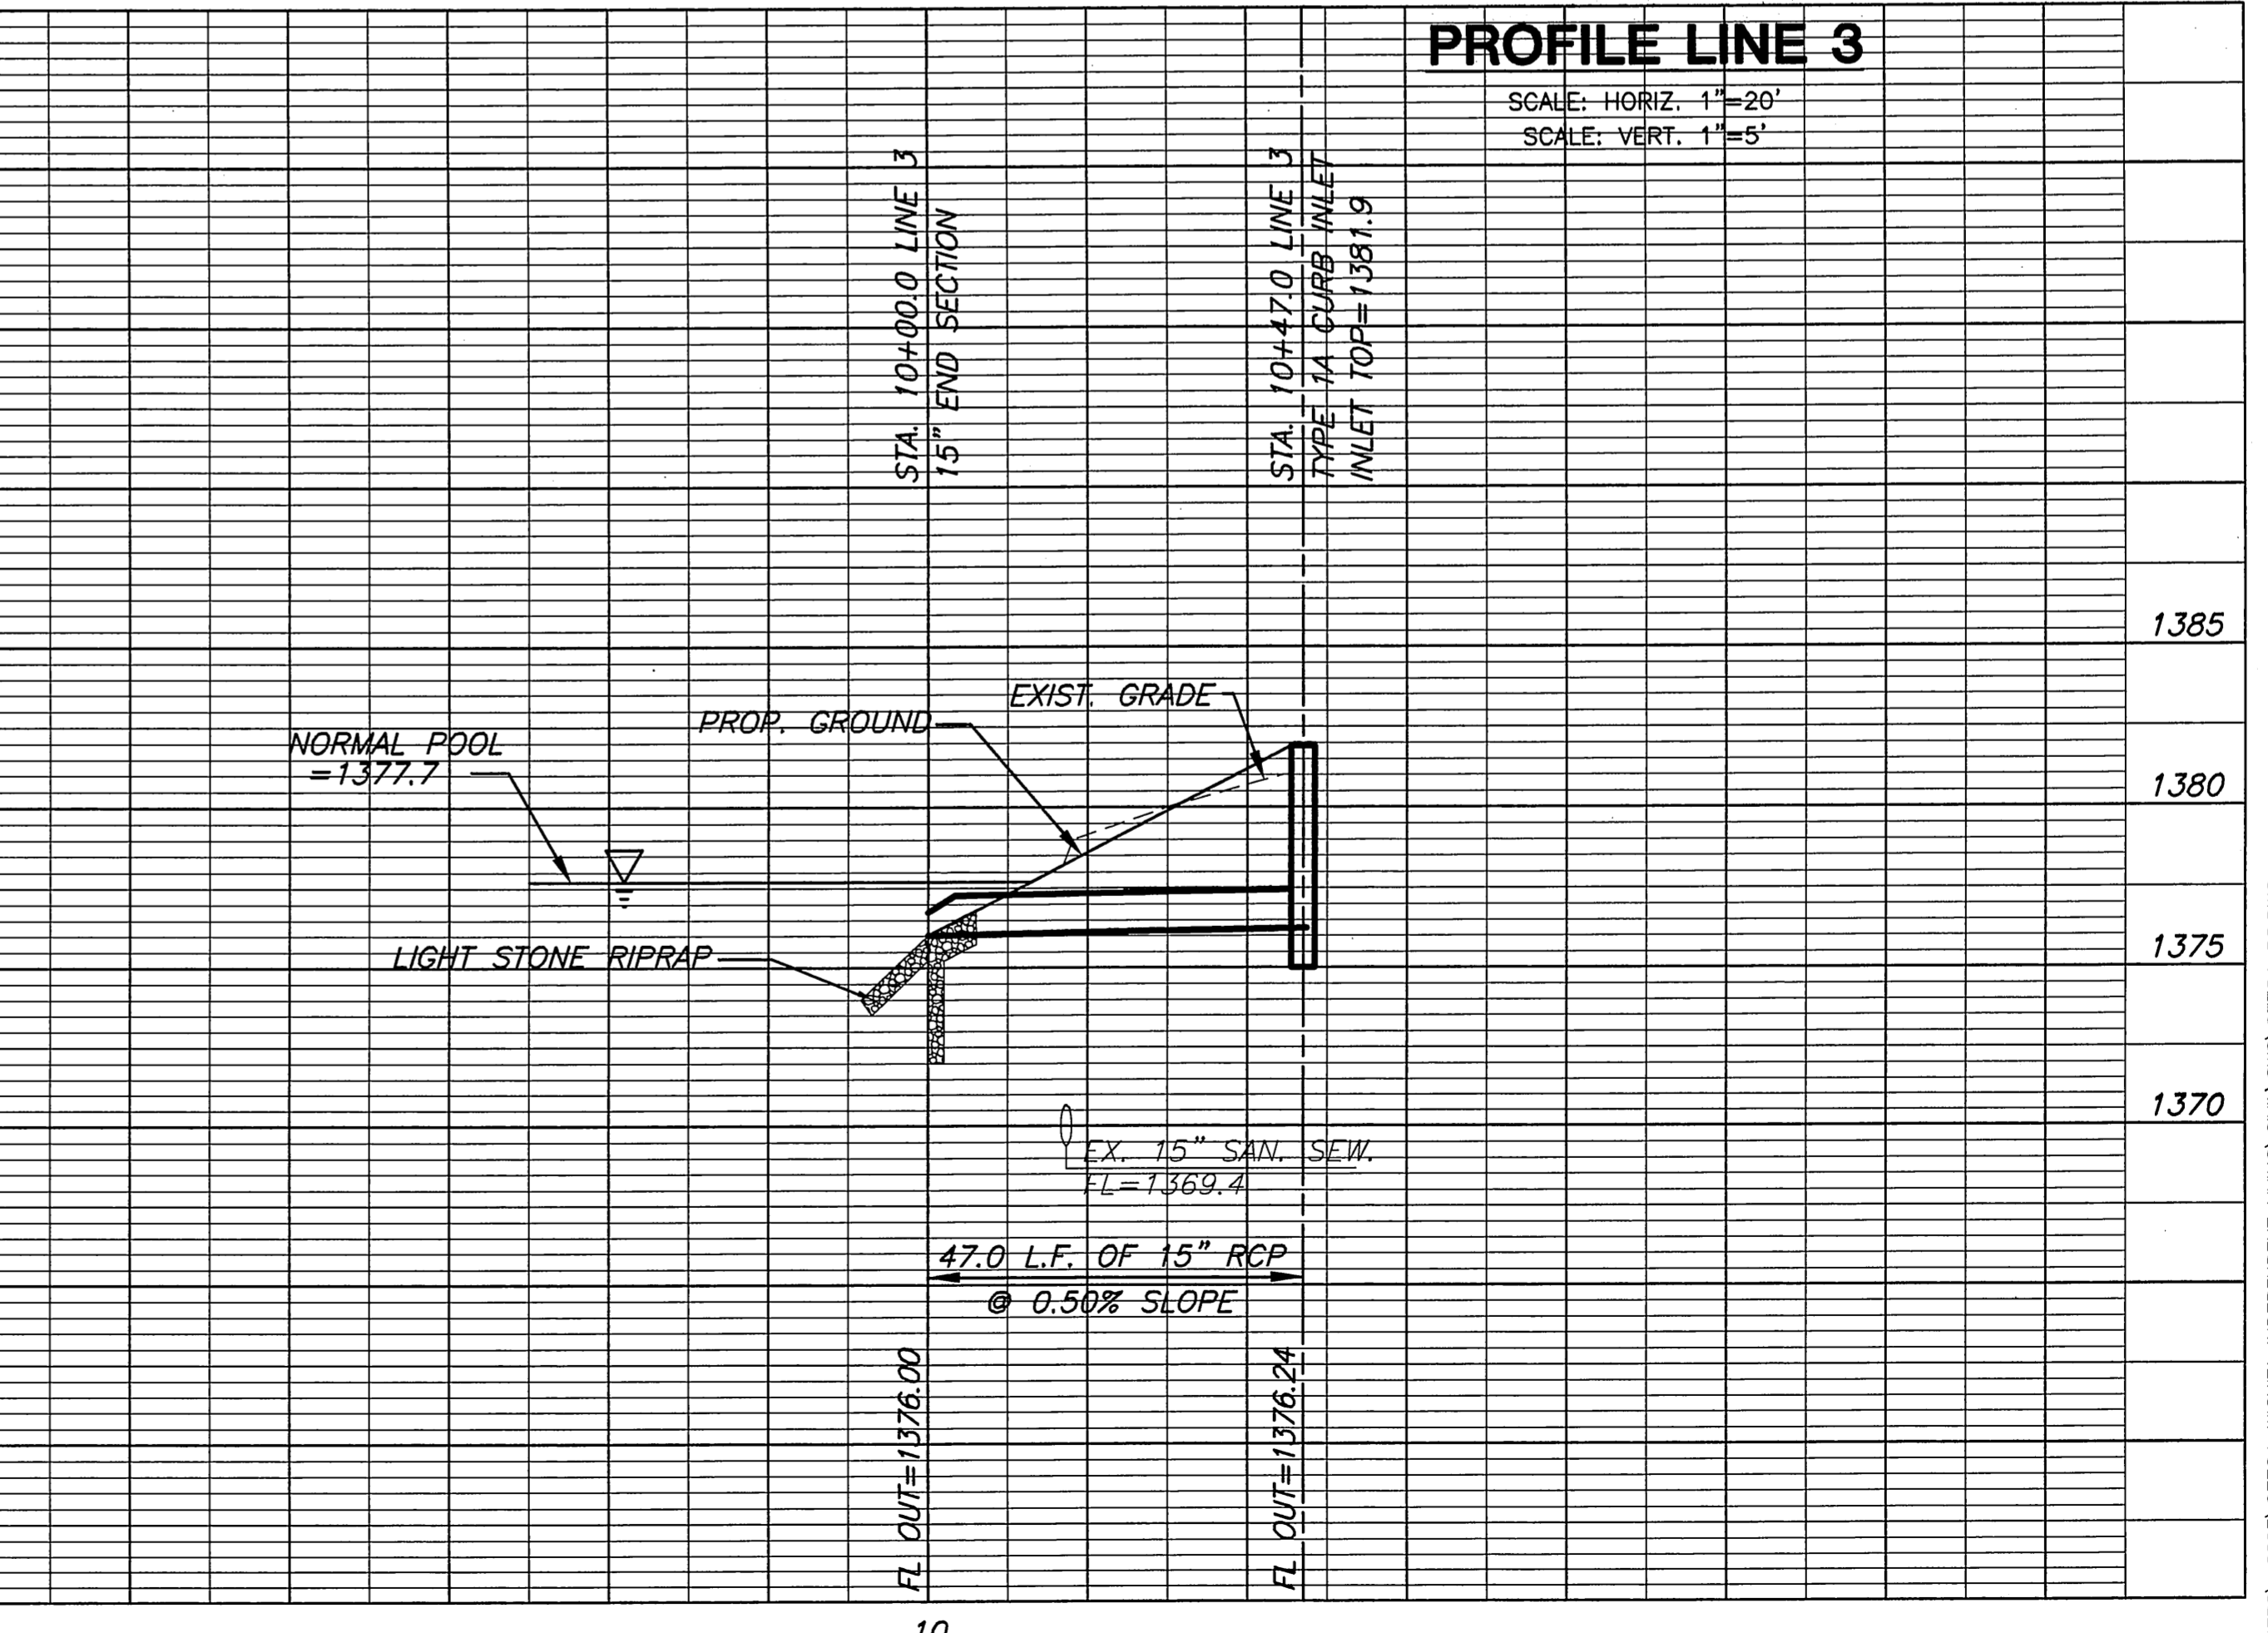

PROFILE LINE 3

PLOTTED: Monday, June 09, 2008 @ 09:28AM

K:\MIEPS\2007\07704-WICHITA INDEPENDENT LIVING\CIVIL\SW\S\07704-LD2.DWG