


*Wetland Grass Mix—Pond Bottom  
Grasses* *Rate—Pls Lbs/Acres*

- |                                   |    |
|-----------------------------------|----|
| 1. Kanlow Switch                  | 10 |
| 2. Garrison Creeping Foxtail      | 3  |
| 3. Annual Ryegrass (flatter Area) | 11 |


*Seed Drainage Ways  
Grasses* *Rate—Pls Lbs/Acres*

- |                                   |     |
|-----------------------------------|-----|
| 1. Smooth Brome                   | 85  |
| 2. K-31 Fescue                    | -0- |
| 3. Annual Ryegrass (flatter Area) | 22  |


*Fertilizer*  
10-20-10 175 Lbs/Acre

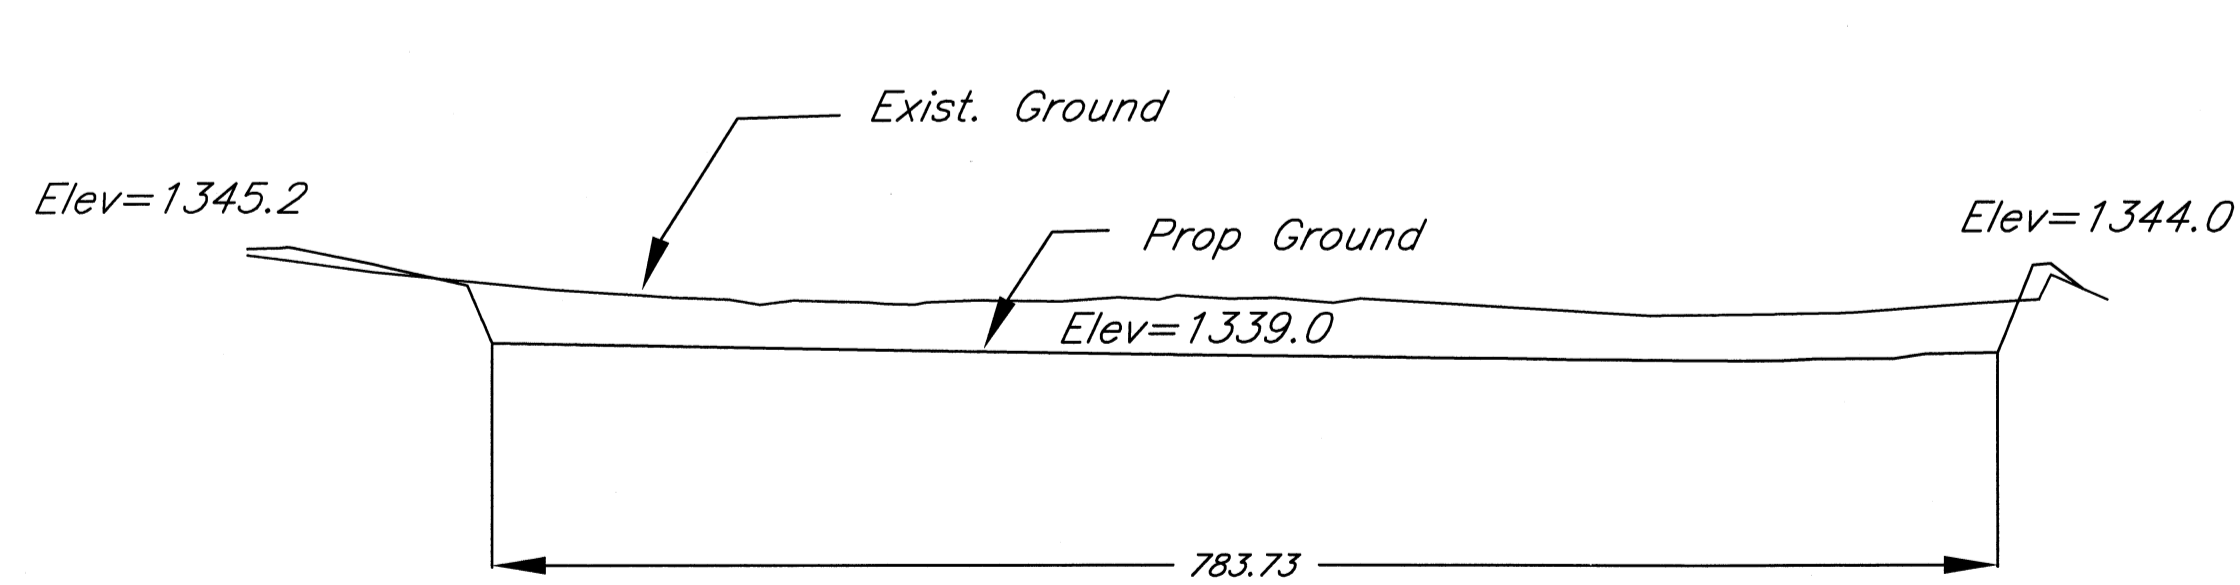

SECTION A-A

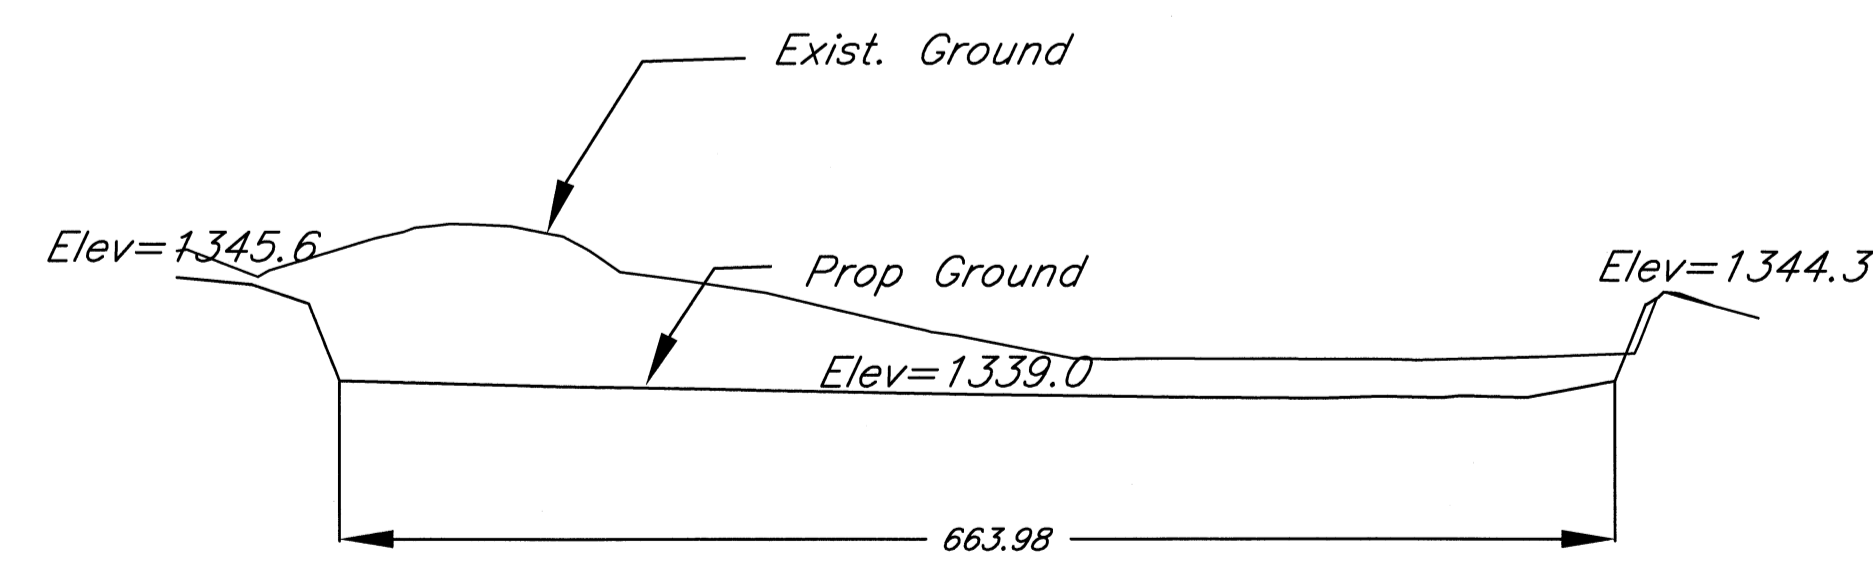

SECTION B-B

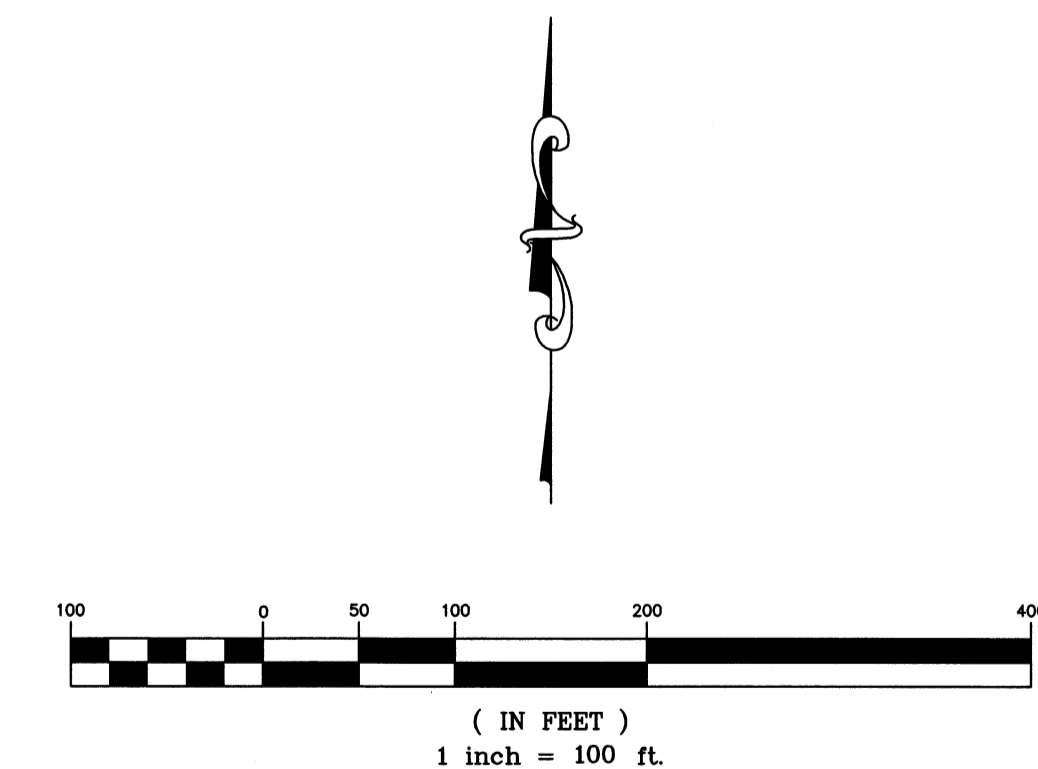

|  |                  |             |                 |             |
|--|------------------|-------------|-----------------|-------------|
| Maize School South Campus Addition<br><b>Detention Pond D</b><br>Wichita, Kansas |                  |             |                 |             |
| PROJECT NUMBER   |                  |             |                 |             |
| <b>kemiller</b><br><i>engineering</i>  | KEM NO.<br>07081 | FILE<br>pps | DATE<br>03/2008 | SHEET<br>12 |
|  | DESIGN<br>KM     | DRAWN<br>GP | REVISED         | OF<br>13    |
| 516 S. Market,<br>Wichita, KS 67202  | 316/264-0242     |             |                 |             |