


Wetland Grass Mix-Pond Bottom
Grasses Rate-Pls Lbs/Acres

- 1. Kanlow Switch 10
- 2. Garrison Creeping Foxtail 3
- 3. Annual Ryegrass (flatter Area) 11


Seed Drainage Ways
Grasses Rate-Pls Lbs/Acres

- 1. Smooth Brome 85
- 2. K-31 Fescue -0-
- 3. Annual Ryegrass (flatter Area) 22


Fertilizer
10-20-10 175 Lbs/Acre

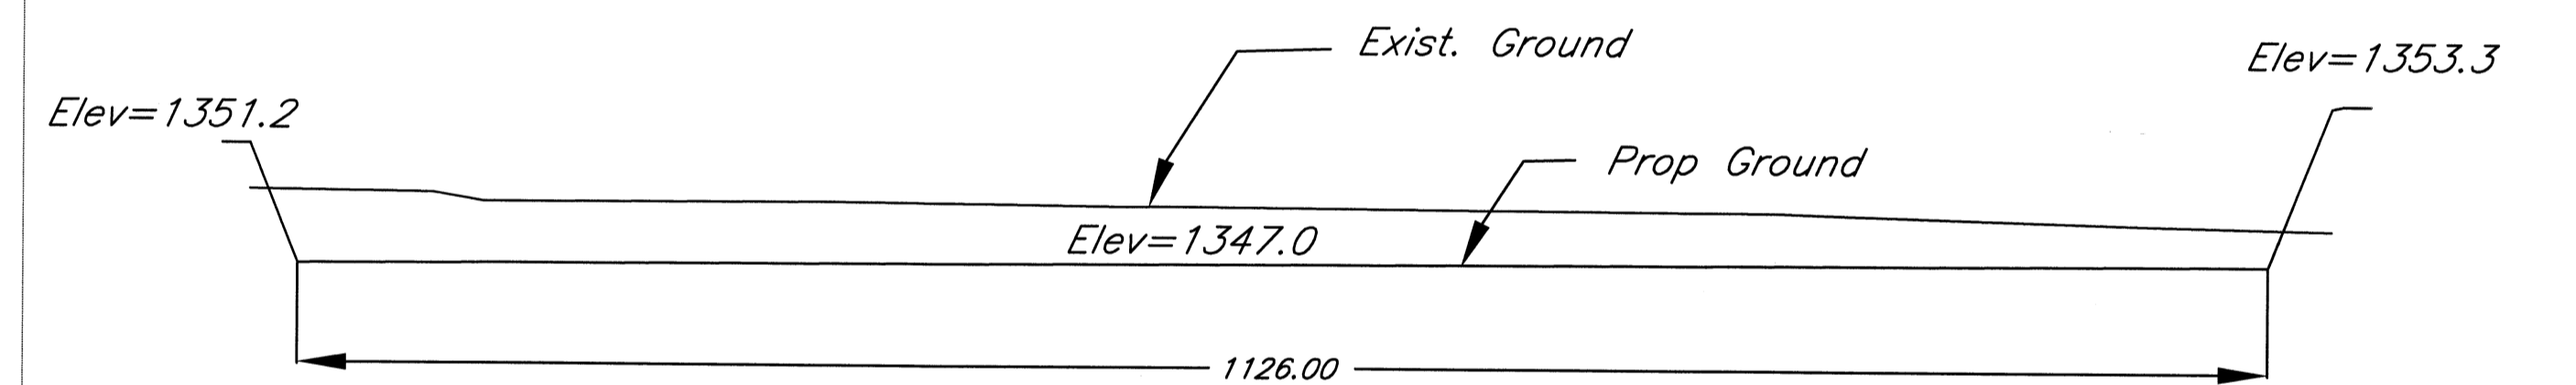

SECTION A-A

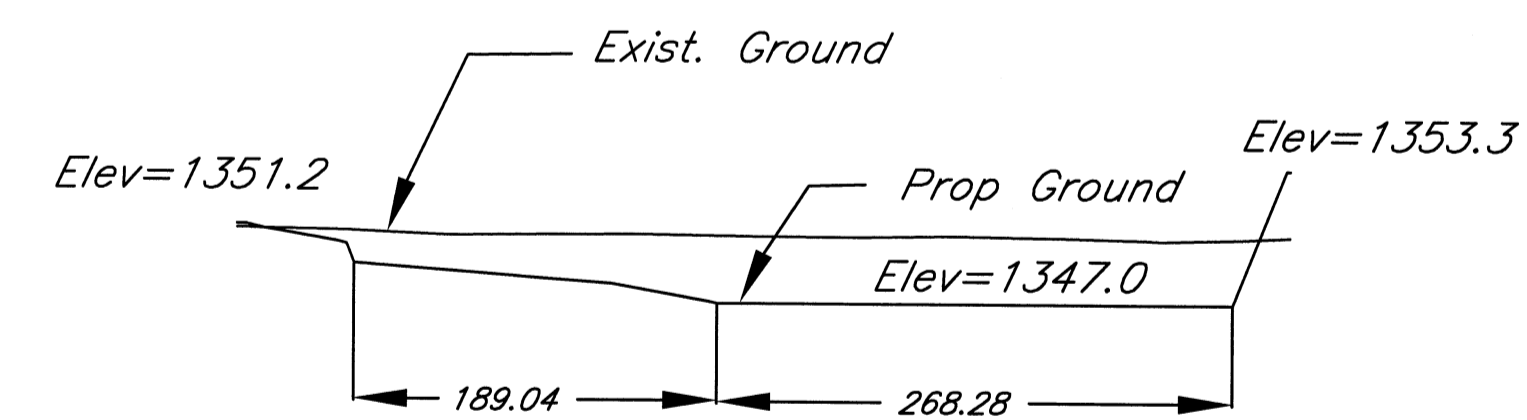

SECTION B-B

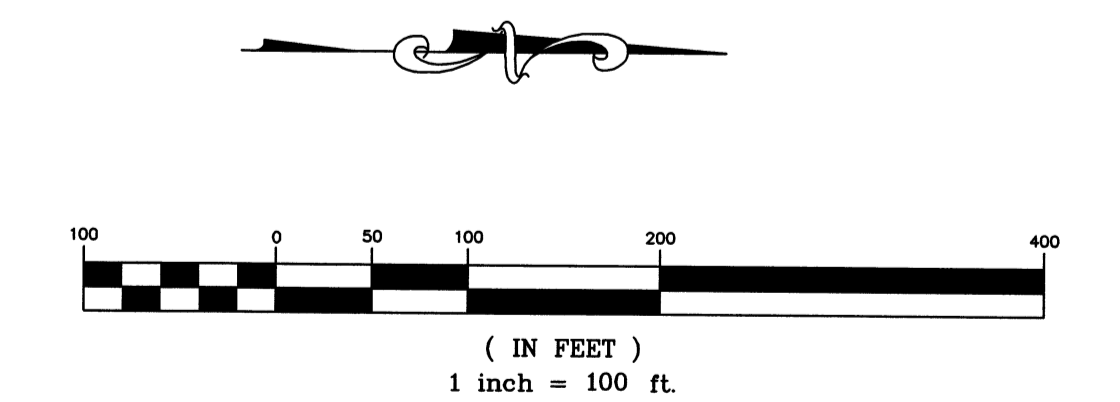

Maize School South Campus Addition Detention Pond A Wichita, Kansas			
PROJECT NUMBER			
	KEM NO. 07081	FILE pps	DATE 03/2008
	DESIGN KM	DRAWN GP	REVISED
			SHEET 9 OF 13

516 S. Market, Wichita, KS 67202 316/264-0242