
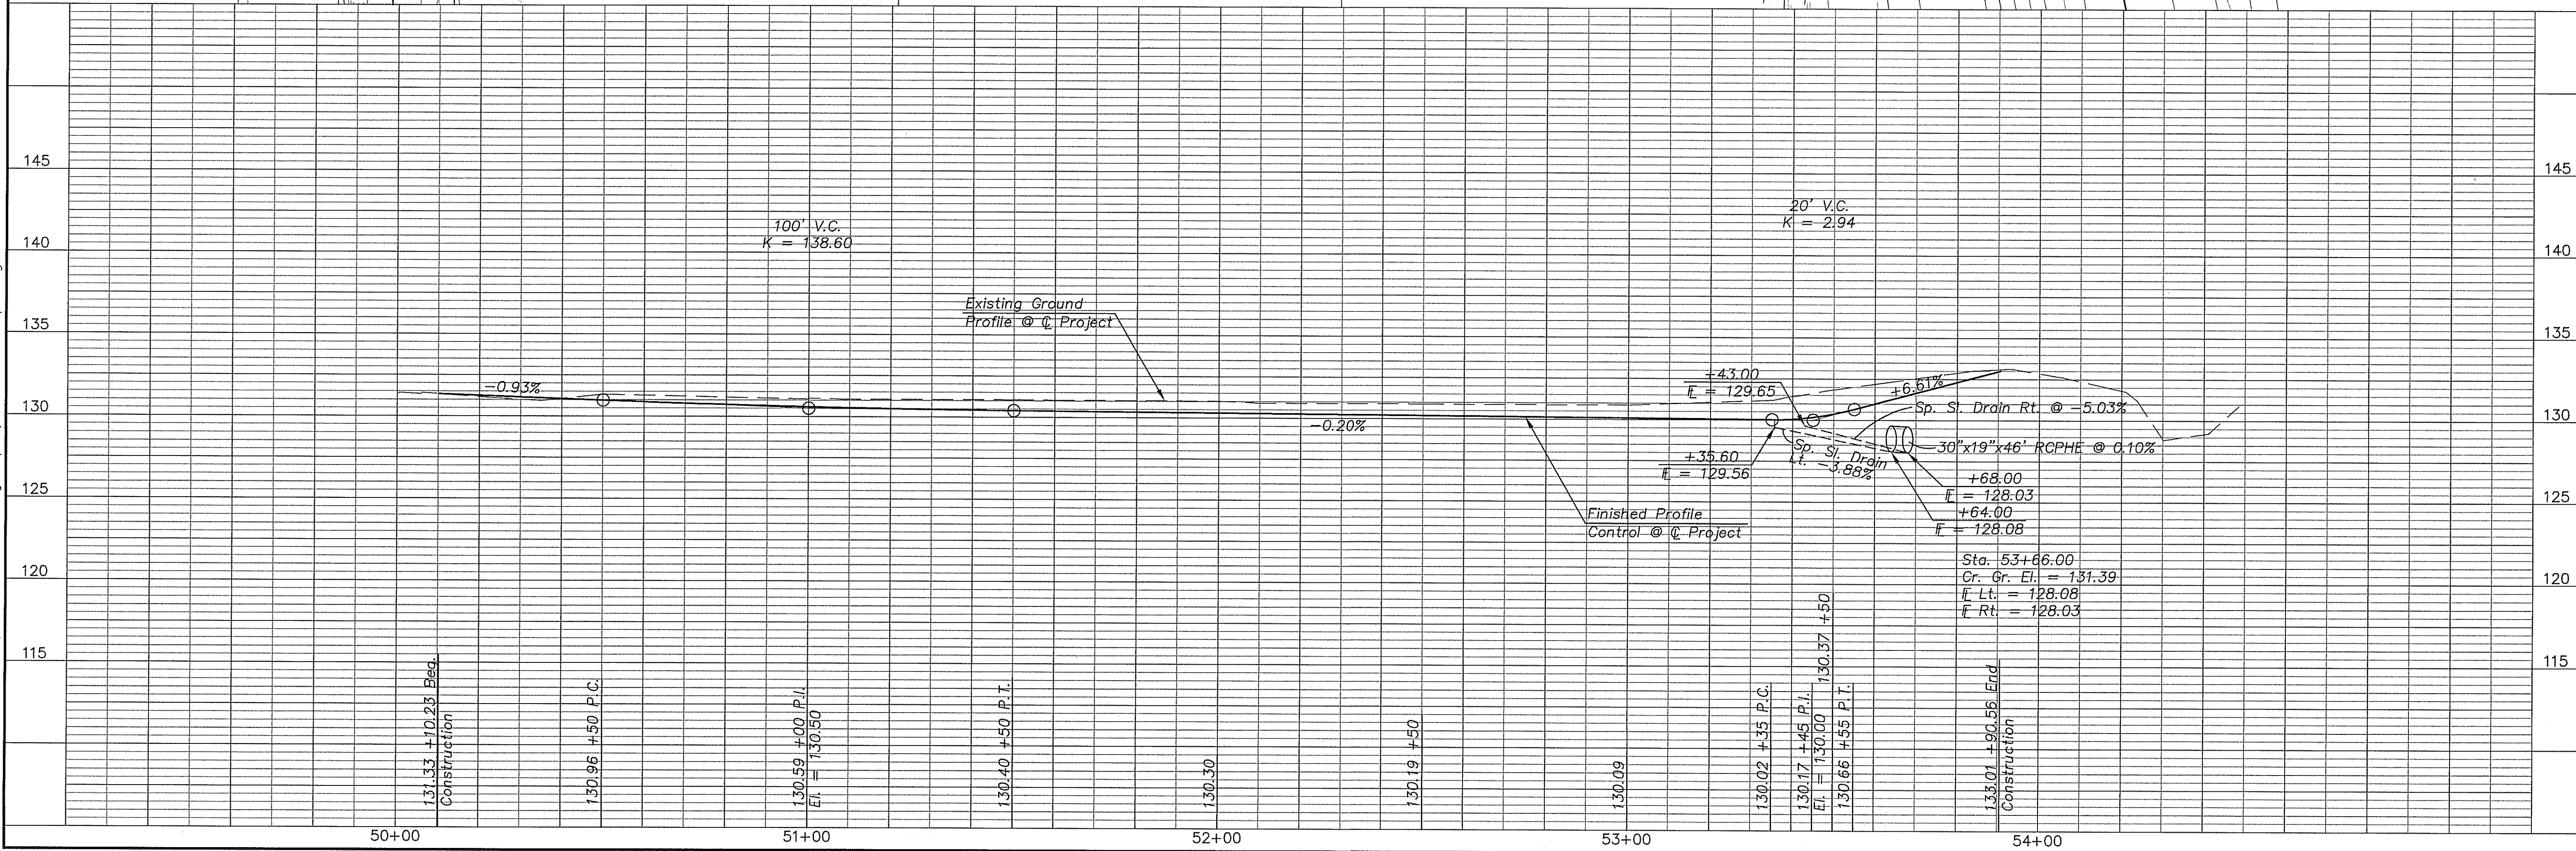
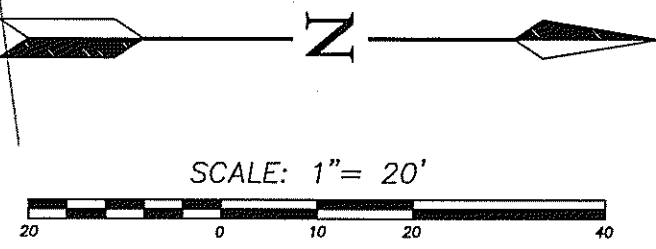


J:\2008Proj\08509\DWGS\07-STORM_SEW.dwg 8/12/2008 - 5:37pm bgarcia

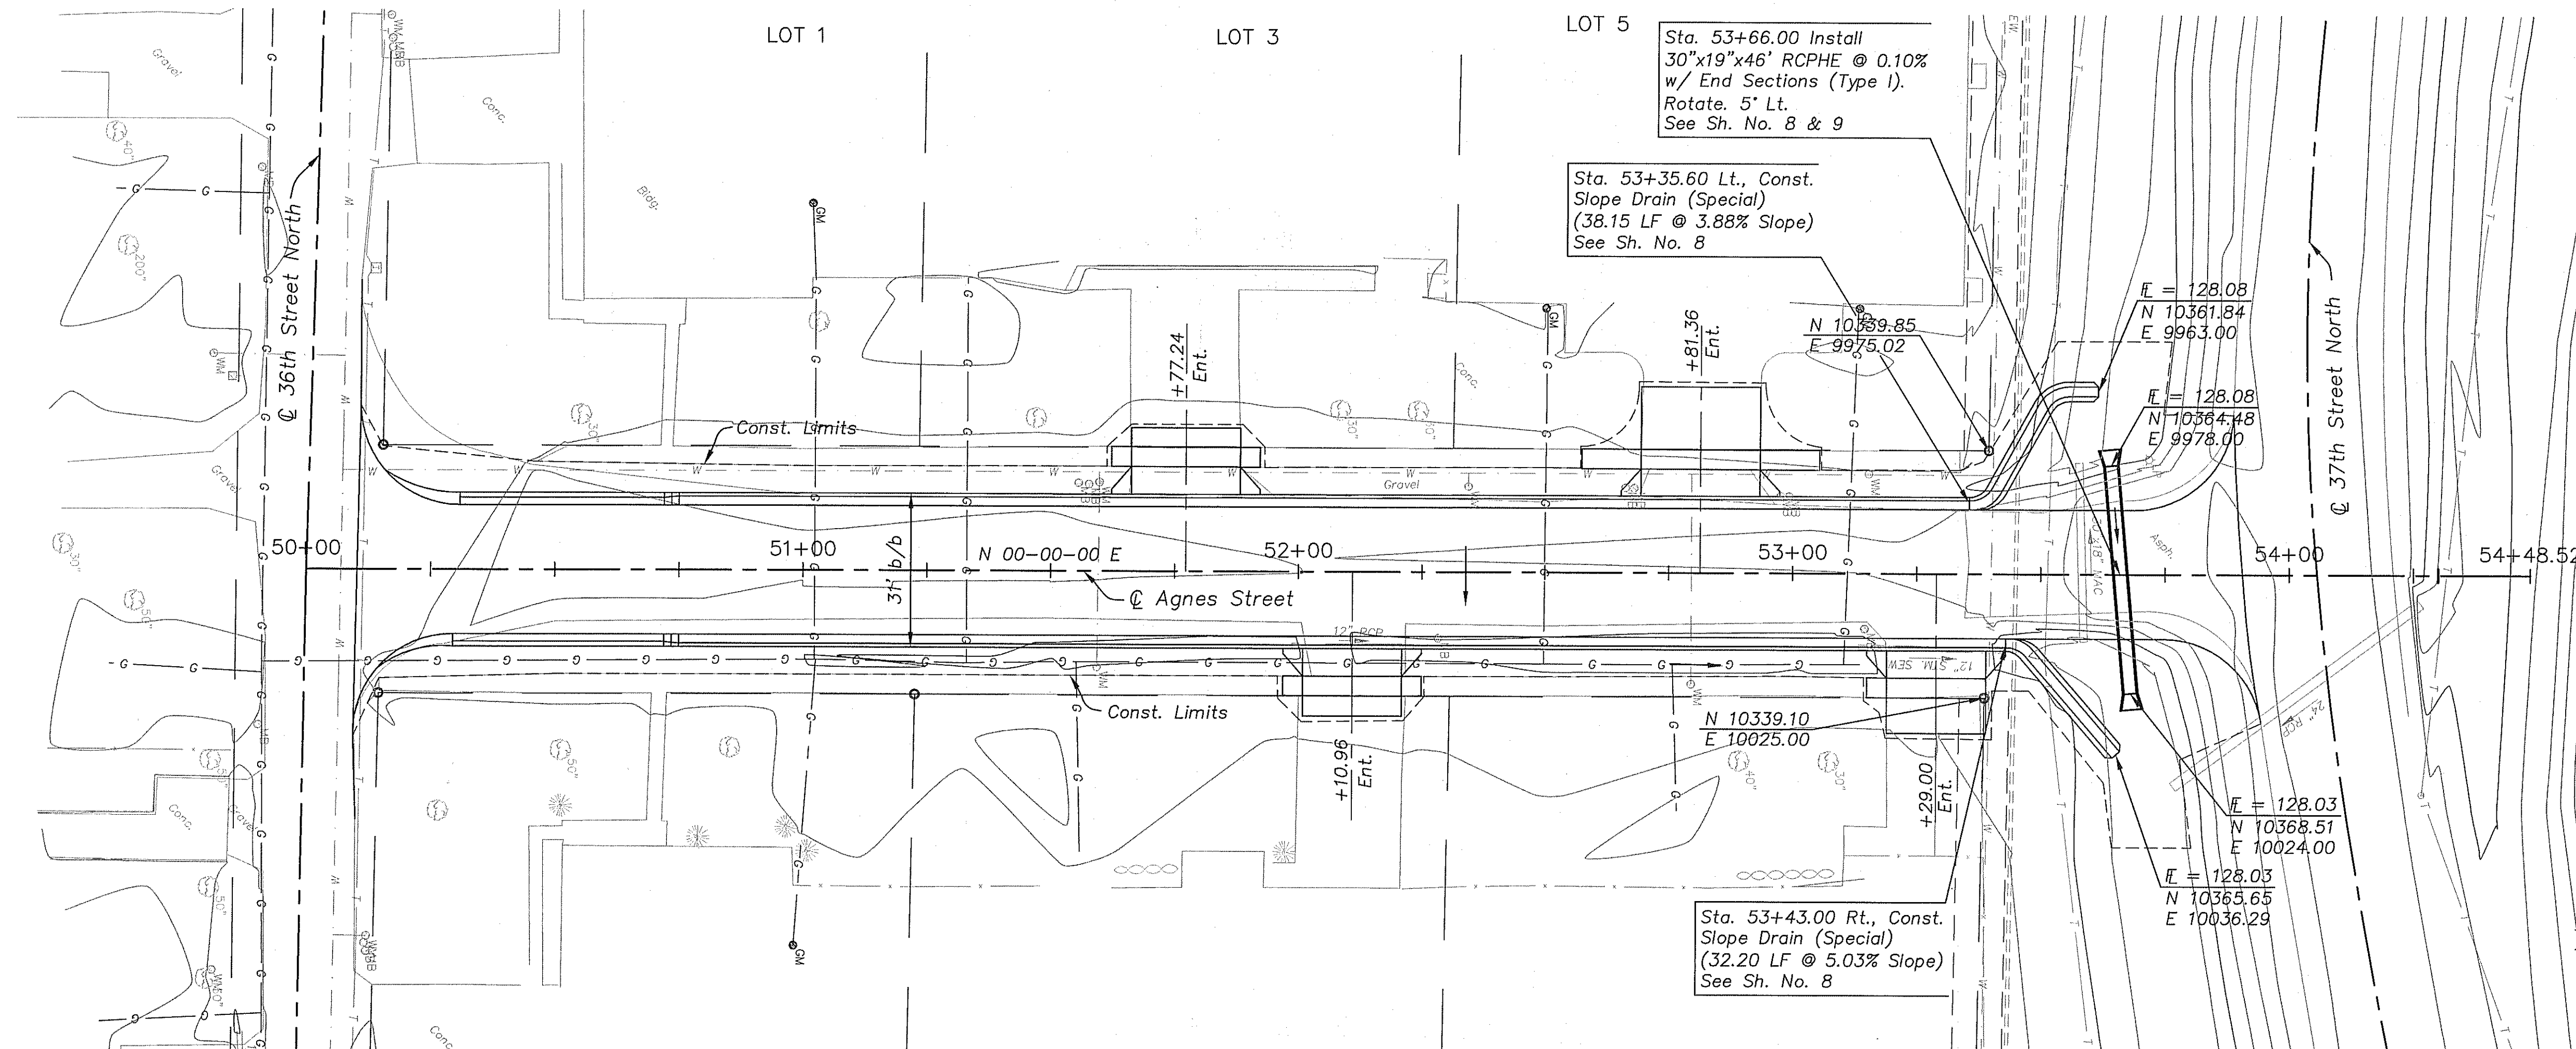

REVISION

SEAL: KEVIN K. HOLLAND LICENSED PROFESSIONAL ENGINEER 16491 8/20/08 KANSAS

CITY OF WICHITA, KANSAS

AGNES STREET

WEST 36TH ST. NORTH TO WEST 37TH ST. NORTH

DATE: Aug. 2008. DESIGNED BY: KKH. DRAWN BY: BMG. CHECKED BY: KWB

SHEET TITLE: STORM SEWER

PROJECT NUMBER: 472-84610

OFFICE CHECK

SHEET NUMBER: 7 of 17

CFS Cook, Flatt & Strobel ENGINEERS, P.A.

CFS PROJECT NO: 08-509