


STATE	PROJECT NO.	YEAR	SHEET NO.	TOTAL SHEETS
KANSAS	448-90308	2008	6	13

LEGEND

Removal Area





David L. Williams
2517 N. Hoover
Wichita, KS 67205

Judy L. & Billy E. Nido Hobough
2521 N. Hoover
Wichita, KS 67205

Mark J. & Holly S. Rehwinkel
2537 N. Hoover
Wichita, KS 67205


Mark D. & Janell White
2549 N. Hoover
Wichita, KS 67205

Larry & Janessa E. Austin
2559 N. Hoover
Wichita, KS 67205

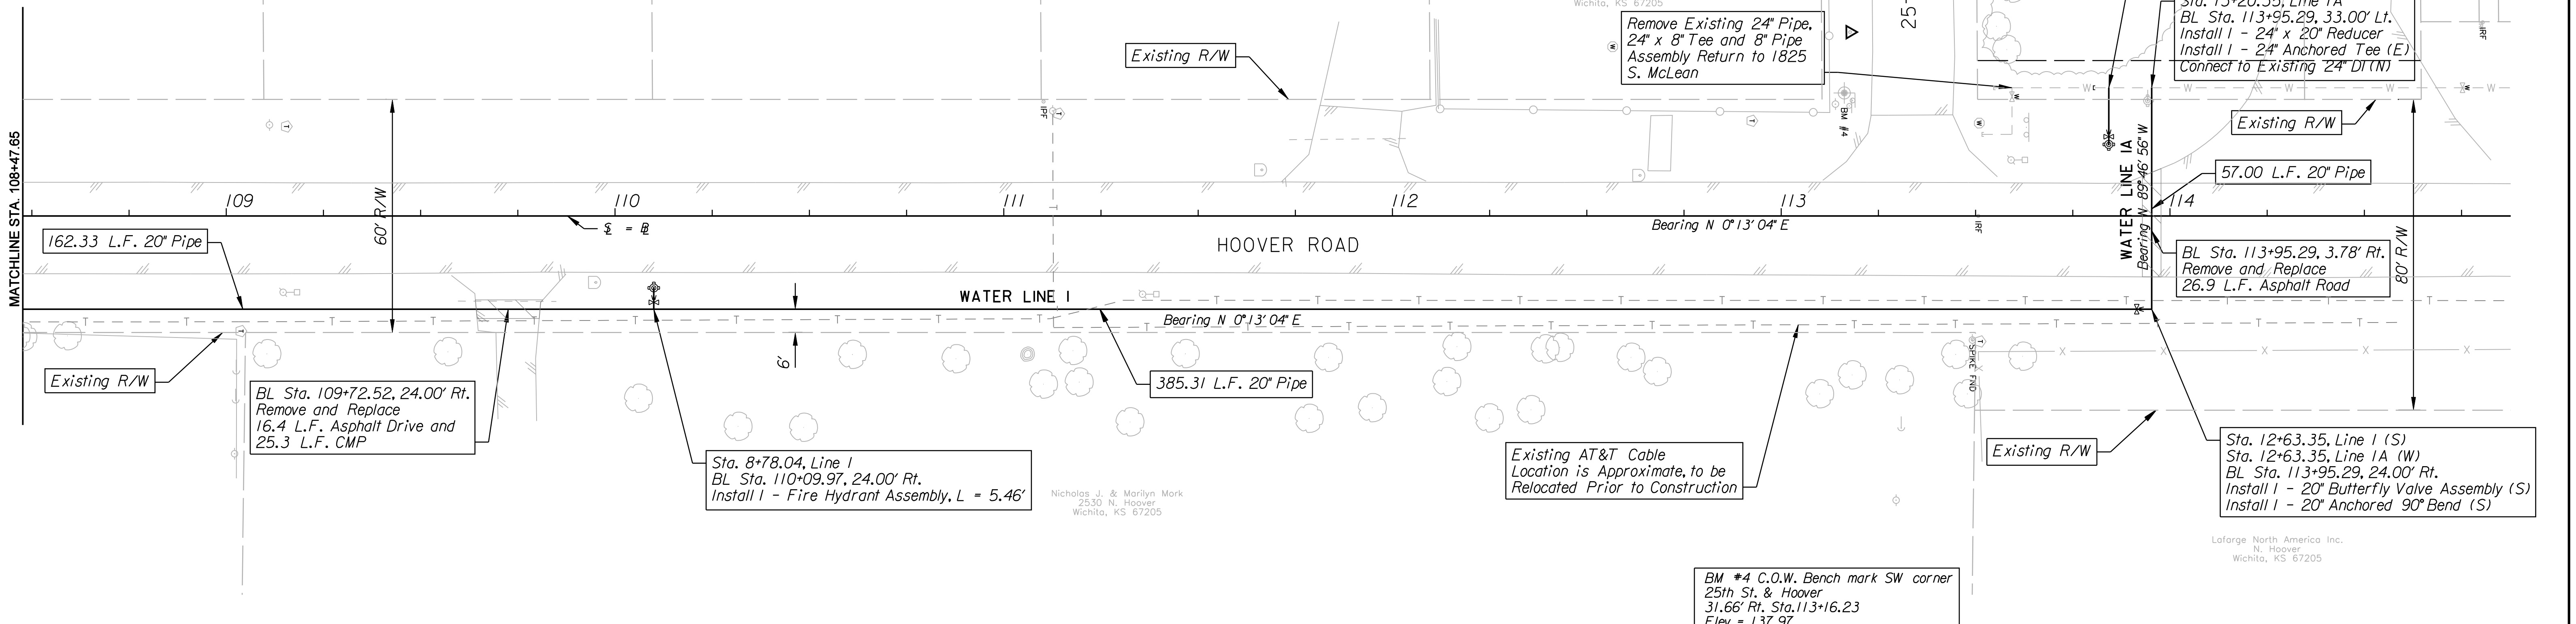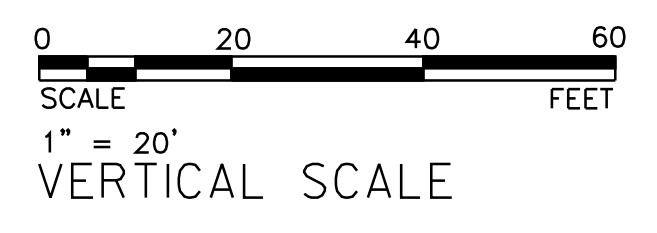

DATE	BY

REFERENCES NOTED	REFERENCES CHECKED

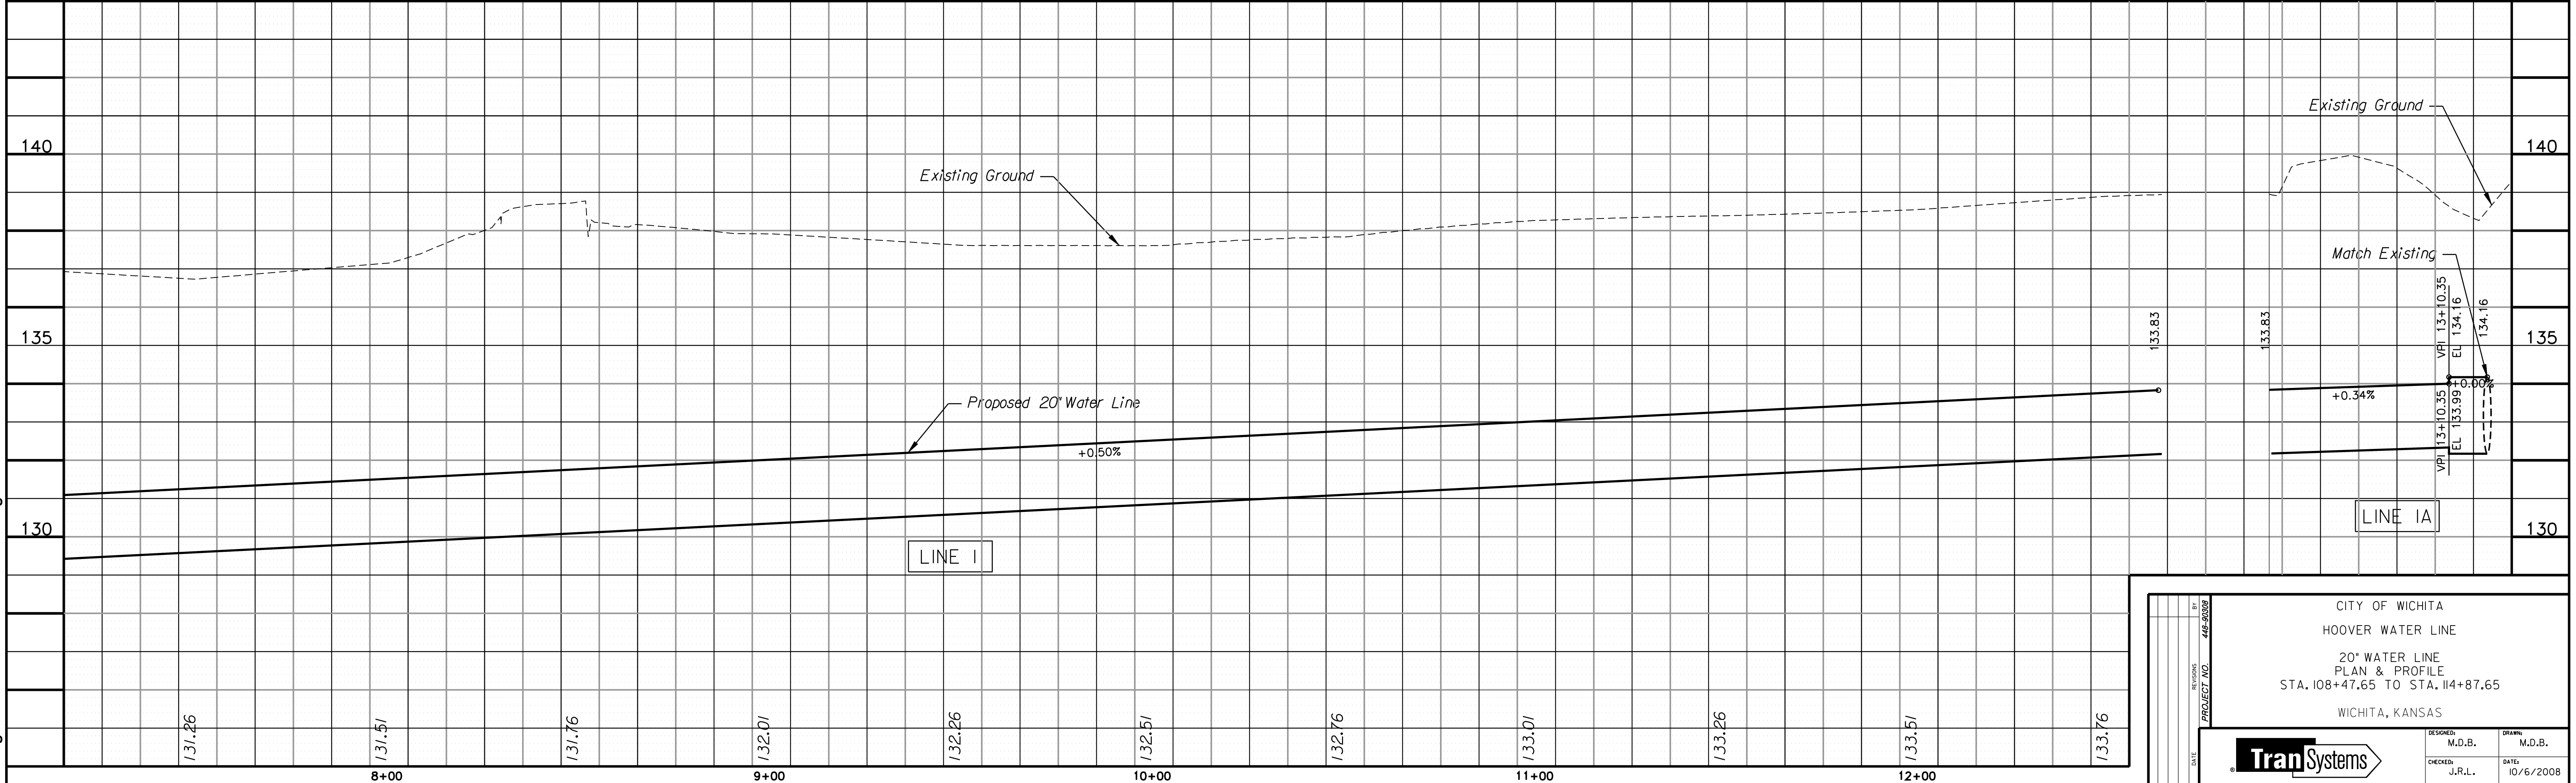

Plotted By: mdballey
 File: g:\w\07\0024\road\ic-wtr-m-202.dgn
 Plotted: 10/6/2008

CITY OF WICHITA HOOVER WATER LINE	
20" WATER LINE PLAN & PROFILE STA. 108+47.65 TO STA. 114+87.65	
WICHITA, KANSAS	
DESIGNED: M.D.B.	DRAWN: M.D.B.
CHECKED: J.R.L.	DATE: 10/6/2008

TranSystems