

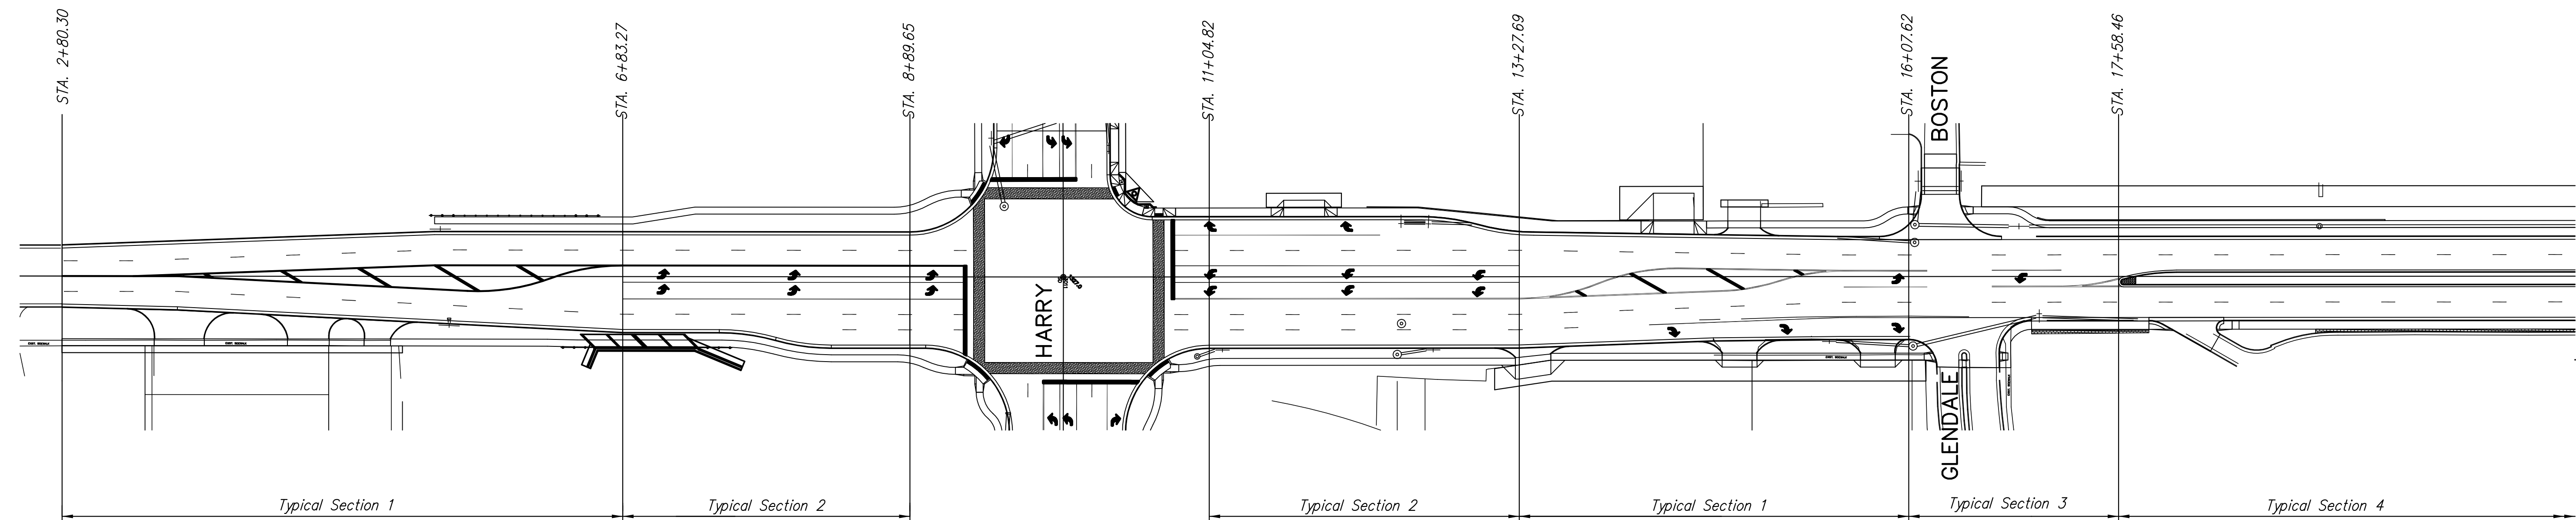


STATE	PROJECT NO.	YEAR	SHEET NO.	TOTAL SHEETS
KANSAS	87 N-0357-01	2008	3	185

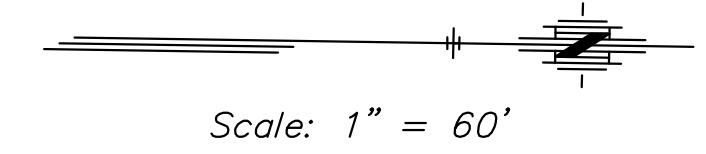

OLIVER - STA. 2+49.96 TO STA. 20+86.61

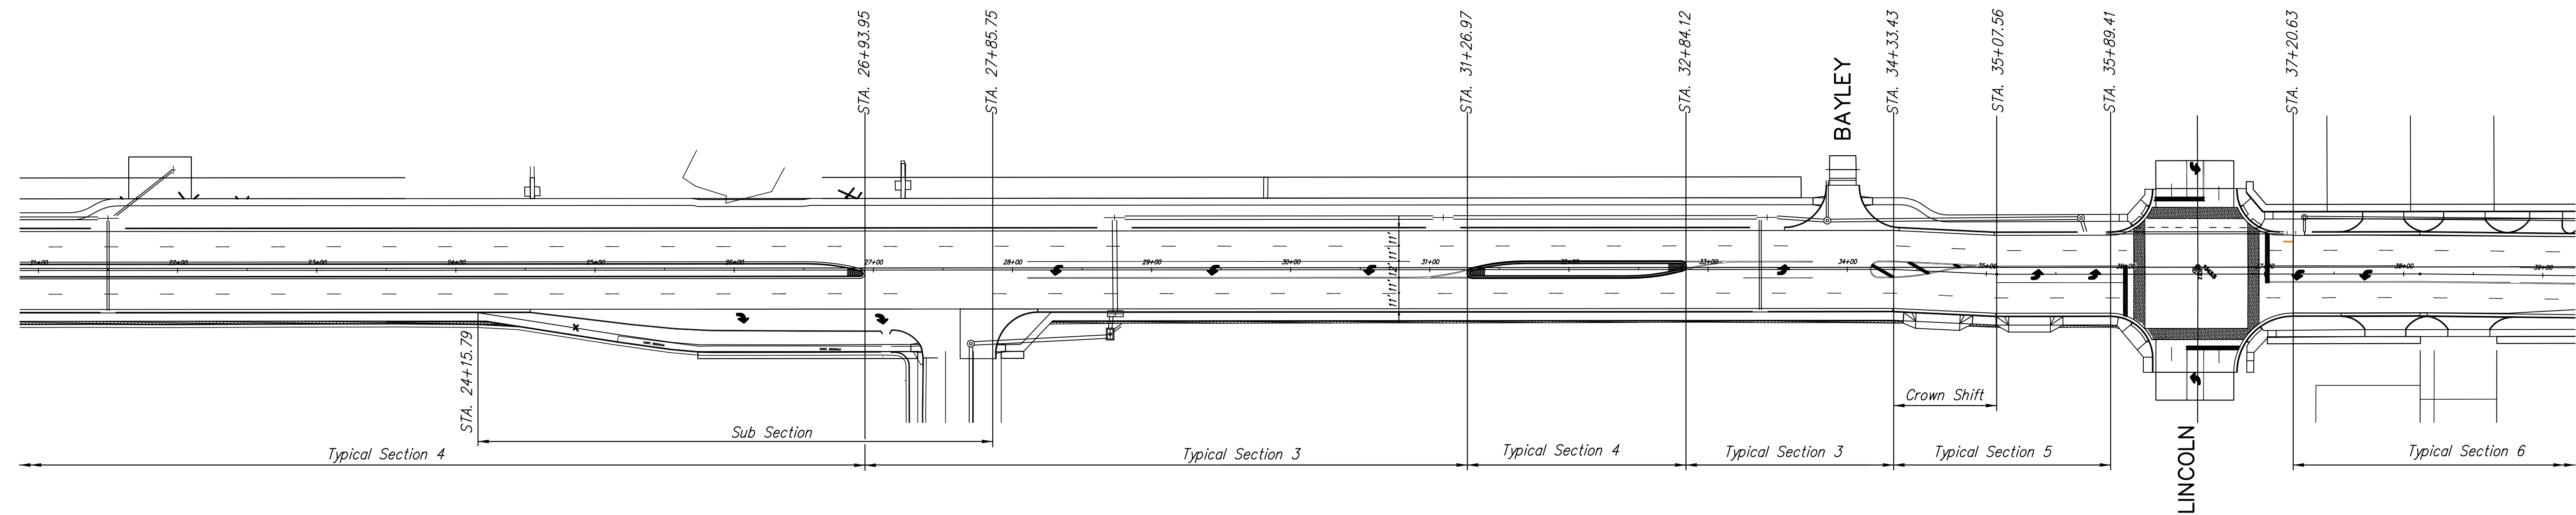

OLIVER - STA. 20+86.61 TO STA. 39+23.30

KANSAS DEPARTMENT OF TRANSPORTATION			
OLIVER IMPROVEMENTS TYPICAL SECTION KEY MAP			
PROJECT NO. 87 N-0357-01		SEDGWICK CO.	
M K E C ENGINEERING CONSULTANTS, INC.			
WICHITA, KANSAS			
DESIGNED BY: LAC	CHECKED BY: JRA		
DRAWN BY: WNJ	DATE: 4/01/05	SHEET 3 OF 185	