
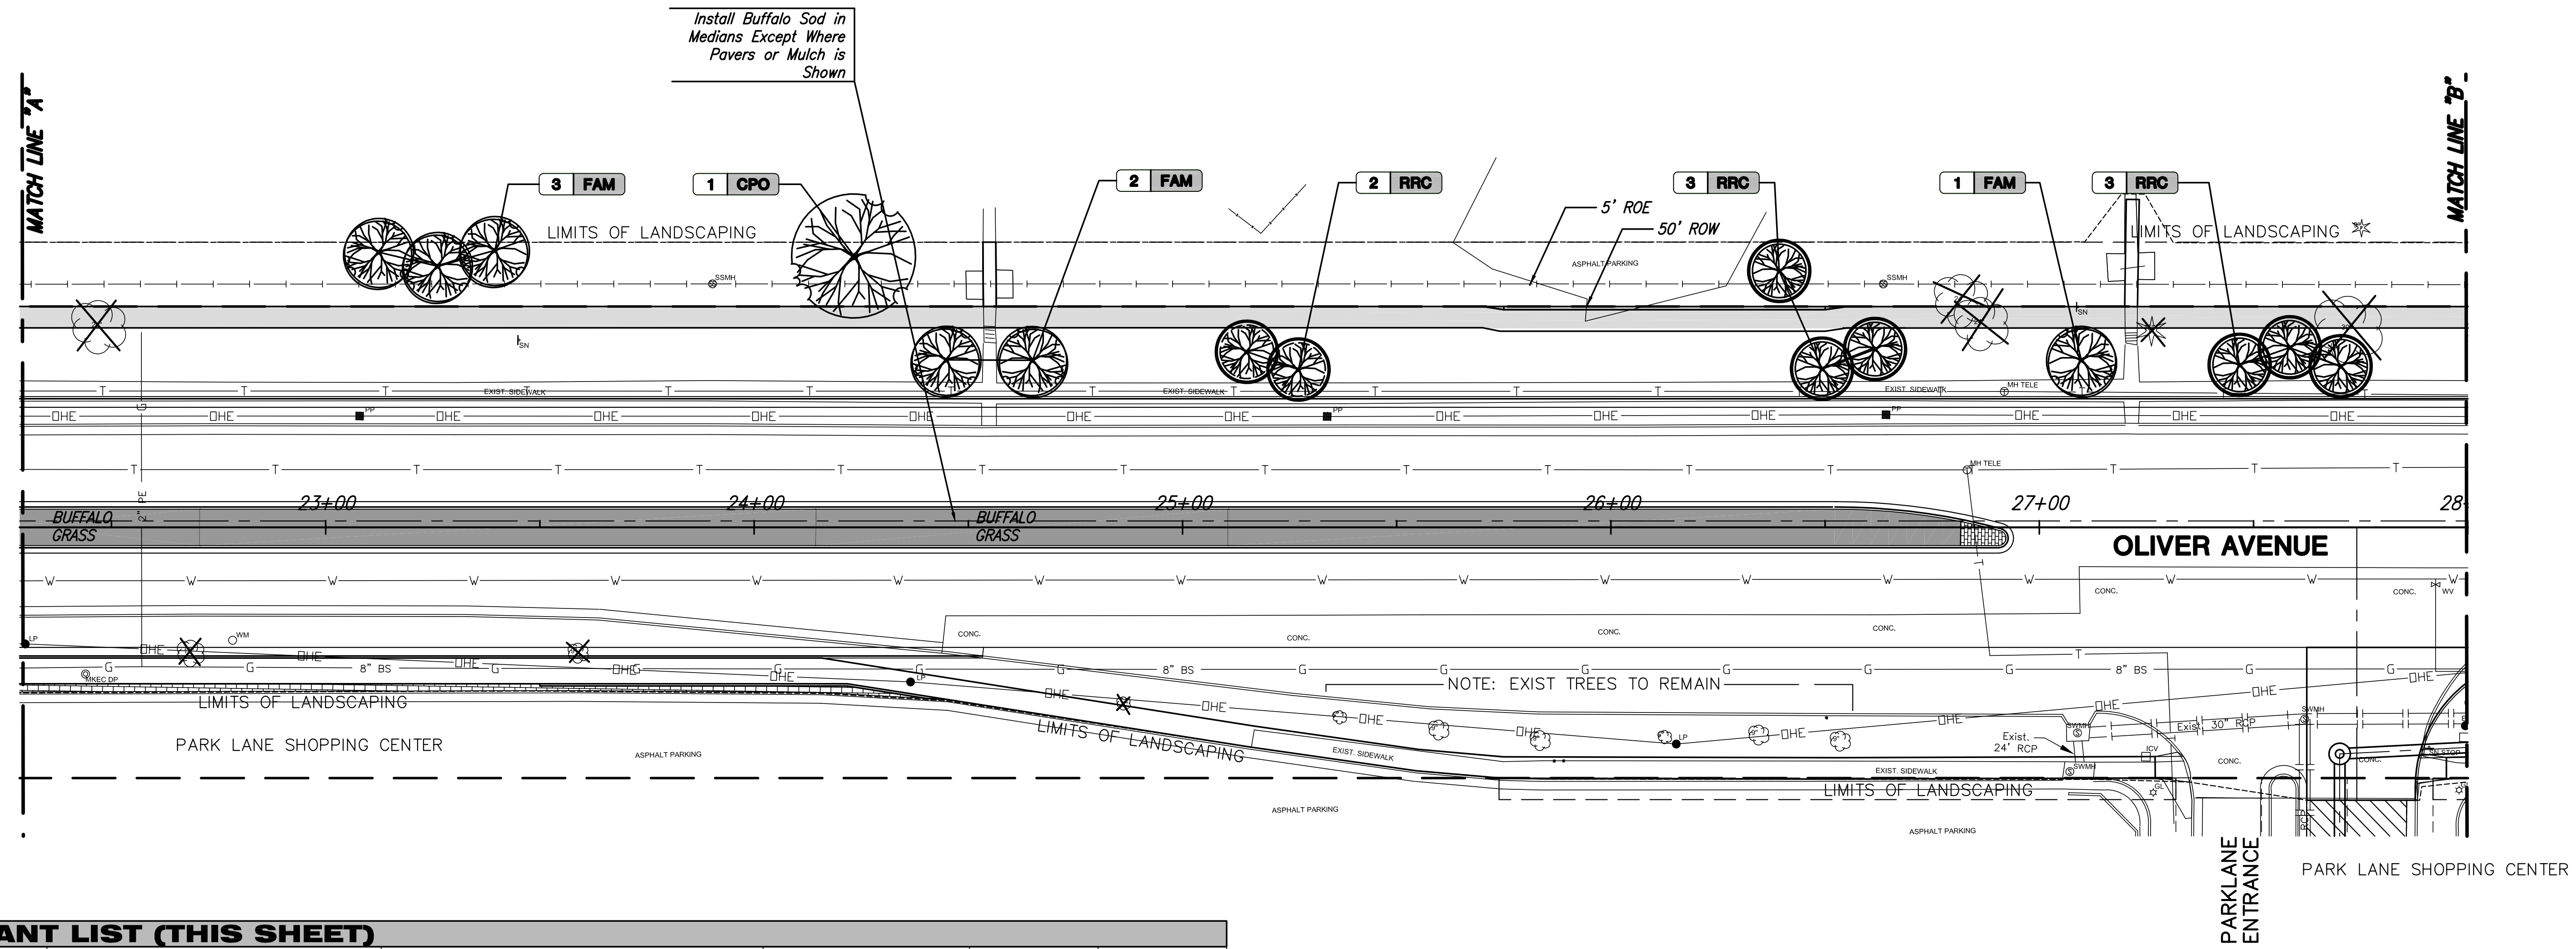


STATE	PROJECT NO.	YEAR	SHEET NO.	TOTAL SHEETS
KANSAS	87 N-0357-01	2008	114	185

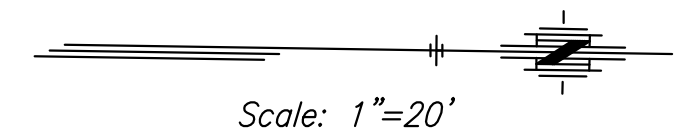


**PLANT LIST (THIS SHEET)**

KEY	QTY.	COMMON NAME	BOTANICAL NAME	SIZE/COMMENT	STATION	OFFSET
<b>SHADE TREES</b>						
LBE	1	'ALLEE' LACEBARK ELM	Ulmus parvifolia 'Elmer II'	3" B&B	22+74.90	0' R
LBE	1	'ALLEE' LACEBARK ELM	Ulmus parvifolia 'Elmer II'	3" B&B	23+19.90	0' R
LBE	1	'ALLEE' LACEBARK ELM	Ulmus parvifolia 'Elmer II'	3" B&B	23+64.96	0' R
LBE	1	'ALLEE' LACEBARK ELM	Ulmus parvifolia 'Elmer II'	3" B&B	24+09.96	0' R
LBE	1	'ALLEE' LACEBARK ELM	Ulmus parvifolia 'Elmer II'	3" B&B	25+15.00	0' R
LBE	1	'ALLEE' LACEBARK ELM	Ulmus parvifolia 'Elmer II'	3" B&B	25+60.00	0' R
LBE	1	'ALLEE' LACEBARK ELM	Ulmus parvifolia 'Elmer II'	3" B&B	26+05.00	0' R
LBE	1	'ALLEE' LACEBARK ELM	Ulmus parvifolia 'Elmer II'	3" B&B	26+50.00	0' R
<b>MEDIUM SHADE TREES AND ORNAMENTAL TREES</b>						
CPO	1	CHINESE PISTACHIO	Pistacia chinensis	3", B&B, Single Stem	24+23.47	63.28 L
FAM	1	'FLAME' AMUR MAPLE	Acer ginnala 'Flame'	2" SINGLE STEM	23+12.48	64.25 L
FAM	1	'FLAME' AMUR MAPLE	Acer ginnala 'Flame'	2" SINGLE STEM	23+26.22	60.99 L
FAM	1	'FLAME' AMUR MAPLE	Acer ginnala 'Flame'	2" SINGLE STEM	23+39.52	64.69 L
FAM	1	'FLAME' AMUR MAPLE	Acer ginnala 'Flame'	2" SINGLE STEM	24+44.93	39.10 L
FAM	1	'FLAME' AMUR MAPLE	Acer ginnala 'Flame'	2" SINGLE STEM	24+64.92	39.03 L
FAM	1	'FLAME' AMUR MAPLE	Acer ginnala 'Flame'	2" SINGLE STEM	27+09.80	39.01 L
RRC	1	ROYAL RAINDROPS' CRABAPPLE	Malus 'JFS - KW5'	2" B&B	25+15.04	40.98 L
RRC	1	ROYAL RAINDROPS' CRABAPPLE	Malus 'JFS - KW5'	2" B&B	25+27.09	36.84 L
RRC	1	ROYAL RAINDROPS' CRABAPPLE	Malus 'JFS - KW5'	2" B&B	26+39.28	59.85 L

**PLANT LIST (THIS SHEET) CONTINUED...**

KEY	QTY.	COMMON NAME	BOTANICAL NAME	SIZE/COMMENT	STATION	OFFSET
<b>MEDIUM SHADE TREES AND ORNAMENTAL TREES (CONTINUED)</b>						
RRC	1	ROYAL RAINDROPS' CRABAPPLE	Malus 'JFS - KW5'	2" B&B	26+49.27	37.03 L
RRC	1	ROYAL RAINDROPS' CRABAPPLE	Malus 'JFS - KW5'	2" B&B	26+61.63	41.61 L
RRC	1	ROYAL RAINDROPS' CRABAPPLE	Malus 'JFS - KW5'	2" B&B	27+46.74	37.92 L
RRC	1	ROYAL RAINDROPS' CRABAPPLE	Malus 'JFS - KW5'	2" B&B	27+58.44	42.02 L
RRC	1	ROYAL RAINDROPS' CRABAPPLE	Malus 'JFS - KW5'	2" B&B	27+70.30	37.60 L

**LEGEND**

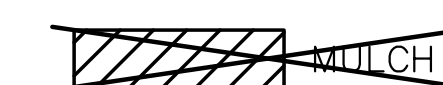

BUFFALO SOD

SIDEWALK

KANSAS DEPARTMENT OF TRANSPORTATION  
**OLIVER ROADSIDE IMPROVEMENTS**  
 STA. 22+00 TO STA. 28+00  
 PROJECT NO. 87 N-0357-01 SEDGWICK CO.  
**M K E C ENGINEERING CONSULTANTS, INC.**  
 WICHITA, KANSAS  
 DESIGNED BY: LAC CHECKED BY: JRA  
 DRAWN BY: WNJ DATE: 4/07/05 SHEET 114 OF 185

J:\Civil\04221\dwg\Ref-Improvements\04221\_r02.dwg 6/24/2008 11:00 AM CST