
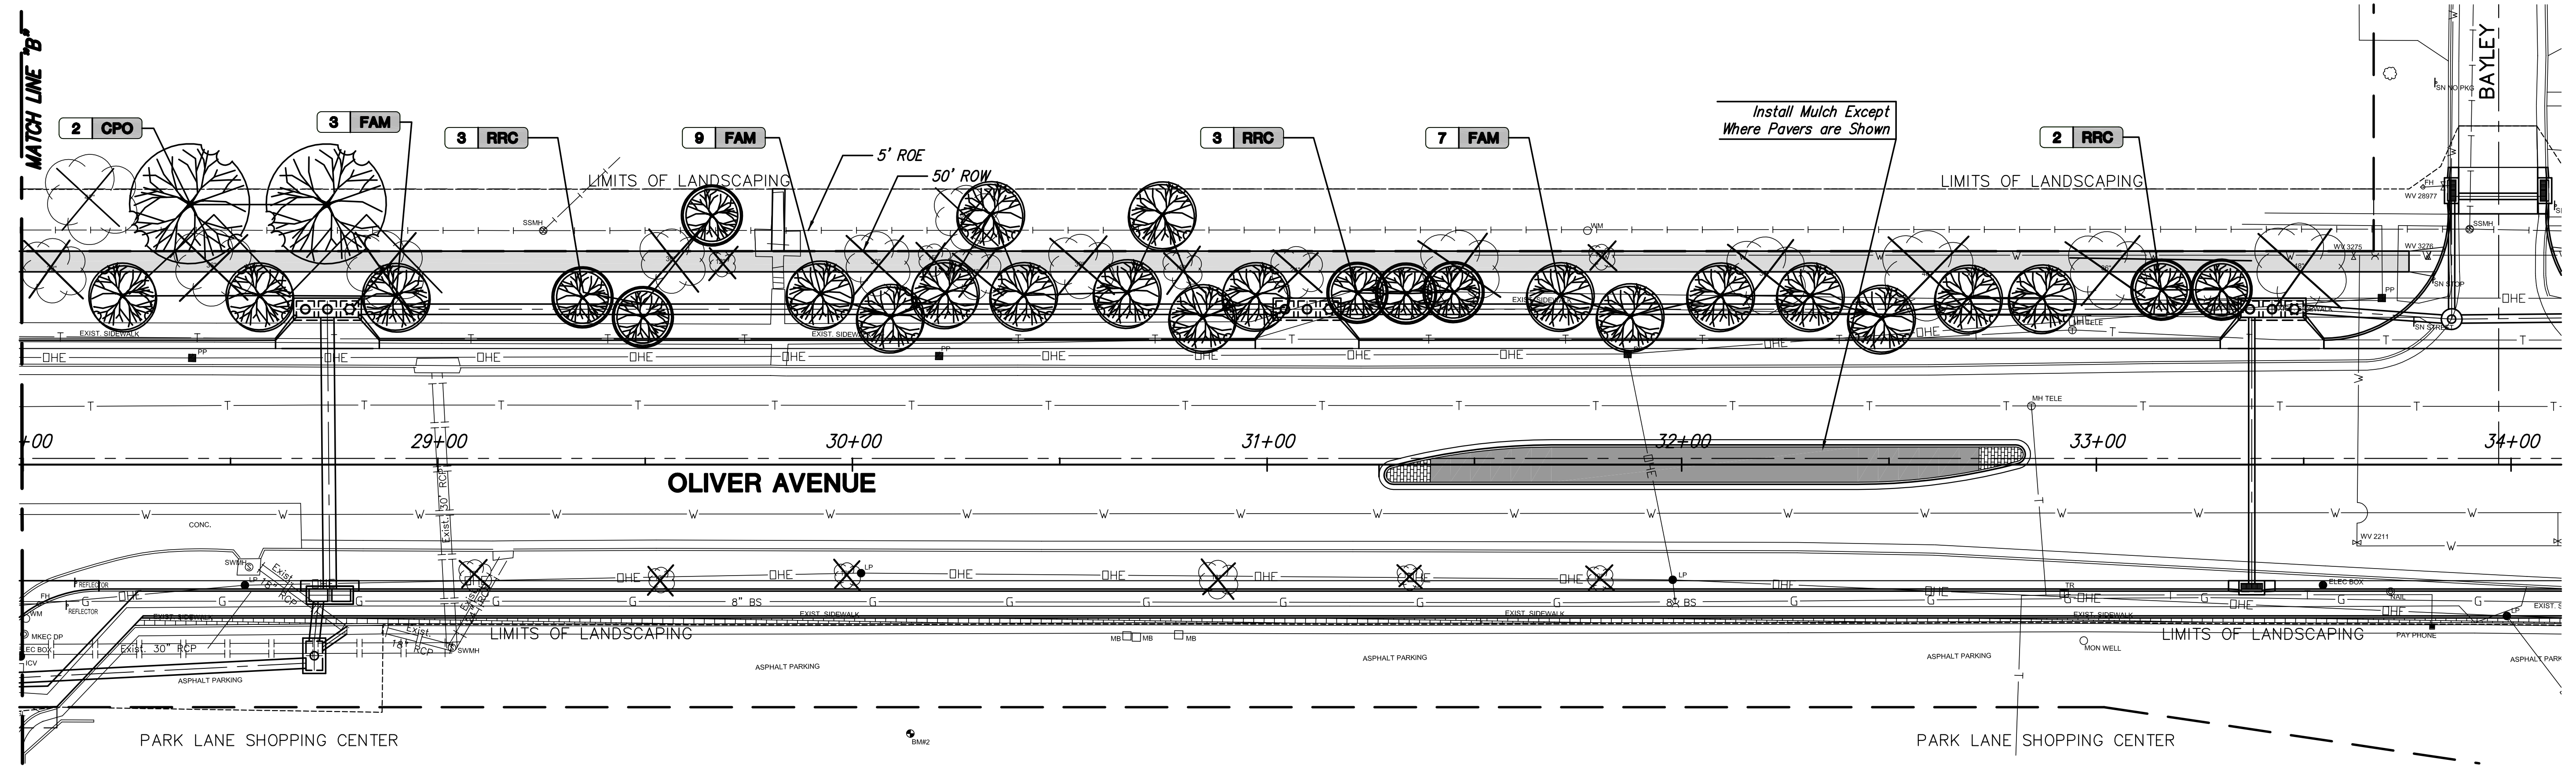



STATE	PROJECT NO.	YEAR	SHEET NO.	TOTAL SHEETS
KANSAS	87 N-0357-01	2008	115	185

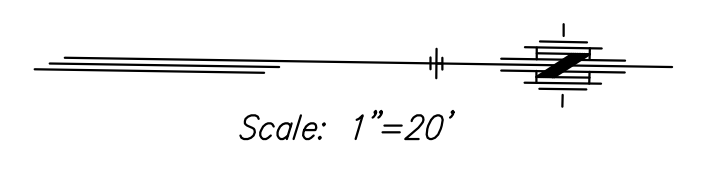

KEY	QTY.	COMMON NAME	BOTANICAL NAME	SIZE/COMMENT	STATION	OFFSET
PLANT LIST (THIS SHEET)						
SHADE TREES						
LBE	1	'ALLEE' LACEBARK ELM	<i>Ulmus parvifolia</i> 'Elmer II'	3" B&B	31+82.46	0' R
LBE	1	'ALLEE' LACEBARK ELM	<i>Ulmus parvifolia</i> 'Elmer II'	3" B&B	32+27.46	0' R
MEDIUM SHADE TREES AND ORNAMENTAL TREES						
CPO	1	CHINESE PISTACHIO	<i>Pistacia chinensis</i>	3", B&B, Single Stem	28+40.28	62.80 L
CPO	1	CHINESE PISTACHIO	<i>Pistacia chinensis</i>	3", B&B, Single Stem	28+73.24	62.90 L
FAM	1	'FLAME' AMUR MAPLE	<i>Acer ginnala</i> 'Flame'	2" SINGLE STEM	28+23.89	40.82 L
FAM	1	'FLAME' AMUR MAPLE	<i>Acer ginnala</i> 'Flame'	2" SINGLE STEM	28+56.97	40.81 L
FAM	1	'FLAME' AMUR MAPLE	<i>Acer ginnala</i> 'Flame'	2" SINGLE STEM	28+89.83	40.73 L
FAM	1	'FLAME' AMUR MAPLE	<i>Acer ginnala</i> 'Flame'	2" SINGLE STEM	29+92.31	41.28 L
FAM	1	'FLAME' AMUR MAPLE	<i>Acer ginnala</i> 'Flame'	2" SINGLE STEM	30+09.24	35.63 L
FAM	1	'FLAME' AMUR MAPLE	<i>Acer ginnala</i> 'Flame'	2" SINGLE STEM	30+22.48	41.50 L
FAM	1	'FLAME' AMUR MAPLE	<i>Acer ginnala</i> 'Flame'	2" SINGLE STEM	30+33.41	60.38 L
FAM	1	'FLAME' AMUR MAPLE	<i>Acer ginnala</i> 'Flame'	2" SINGLE STEM	30+41.34	40.86 L
FAM	1	'FLAME' AMUR MAPLE	<i>Acer ginnala</i> 'Flame'	2" SINGLE STEM	30+66.34	41.60 L
FAM	1	'FLAME' AMUR MAPLE	<i>Acer ginnala</i> 'Flame'	2" SINGLE STEM	30+74.88	60.42 L
FAM	1	'FLAME' AMUR MAPLE	<i>Acer ginnala</i> 'Flame'	2" SINGLE STEM	30+84.59	35.61 L
FAM	1	'FLAME' AMUR MAPLE	<i>Acer ginnala</i> 'Flame'	2" SINGLE STEM	30+97.38	40.85 L
FAM	1	'FLAME' AMUR MAPLE	<i>Acer ginnala</i> 'Flame'	2" SINGLE STEM	31+70.86	40.87 L
FAM	1	'FLAME' AMUR MAPLE	<i>Acer ginnala</i> 'Flame'	2" SINGLE STEM	31+87.69	35+83 L
FAM	1	'FLAME' AMUR MAPLE	<i>Acer ginnala</i> 'Flame'	2" SINGLE STEM	32+09.51	40.85 L

KEY	QTY.	COMMON NAME	BOTANICAL NAME	SIZE/COMMENT	STATION	OFFSET
PLANT LIST (THIS SHEET) CONTINUED...						
MEDIUM SHADE TREES						
FAM	1	'FLAME' AMUR MAPLE	<i>Acer ginnala</i> 'Flame'	2" SINGLE STEM	32+31.16	40.85 L
FAM	1	'FLAME' AMUR MAPLE	<i>Acer ginnala</i> 'Flame'	2" SINGLE STEM	32+48.30	35.45 L
FAM	1	'FLAME' AMUR MAPLE	<i>Acer ginnala</i> 'Flame'	2" SINGLE STEM	32+69.28	40.30 L
FAM	1	'FLAME' AMUR MAPLE	<i>Acer ginnala</i> 'Flame'	2" SINGLE STEM	32+87.08	40.36 L
RRC	1	ROYAL RAINDROPS' CRABAPPLE	<i>Malus</i> 'JFS - KW5'	2" B&B	29+34.87	40.39 L
RRC	1	ROYAL RAINDROPS' CRABAPPLE	<i>Malus</i> 'JFS - KW5'	2" B&B	29+49.43	35.64 L
RRC	1	ROYAL RAINDROPS' CRABAPPLE	<i>Malus</i> 'JFS - KW5'	2" B&B	29+66.67	60.15 L
RRC	1	ROYAL RAINDROPS' CRABAPPLE	<i>Malus</i> 'JFS - KW5'	2" B&B	31+21.77	41.48 L
RRC	1	ROYAL RAINDROPS' CRABAPPLE	<i>Malus</i> 'JFS - KW5'	2" B&B	31+33.52	41.26 L
RRC	1	ROYAL RAINDROPS' CRABAPPLE	<i>Malus</i> 'JFS - KW5'	2" B&B	31+44.96	60.15 L
RRC	1	ROYAL RAINDROPS' CRABAPPLE	<i>Malus</i> 'JFS - KW5'	2" B&B	33+15.66	42.23 L
RRC	1	ROYAL RAINDROPS' CRABAPPLE	<i>Malus</i> 'JFS - KW5'	2" B&B	33+30.18	42.23 L

LEGEND

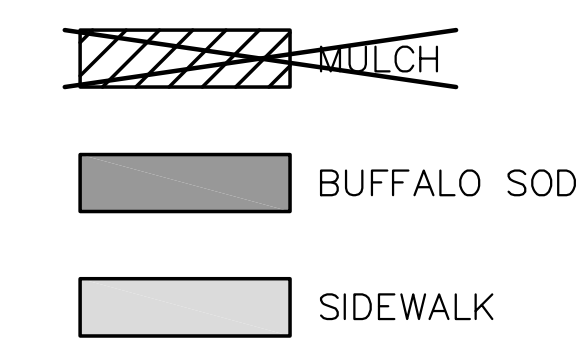

KANSAS DEPARTMENT OF TRANSPORTATION
OLIVER ROADSIDE IMPROVEMENTS
 STA. 30+50 TO STA. 33+50
 PROJECT NO. 87 N-0357-01 SEDGWICK CO.
M K E C ENGINEERING CONSULTANTS, INC.
 WICHITA, KANSAS

DESIGNED BY: LAC CHECKED BY: JRA
 DRAWN BY: WNJ DATE: 4/07/05 SHEET 115 OF 185

J:\Civil\04221\dwg\Fac-Impro\04221_r03.dwg 6/24/2008 11:00 AM CST