




STATE	PROJECT NO.	YEAR	SHEET NO.	TOTAL SHEETS
KANSAS	87 N-0357-01	2008	125	185

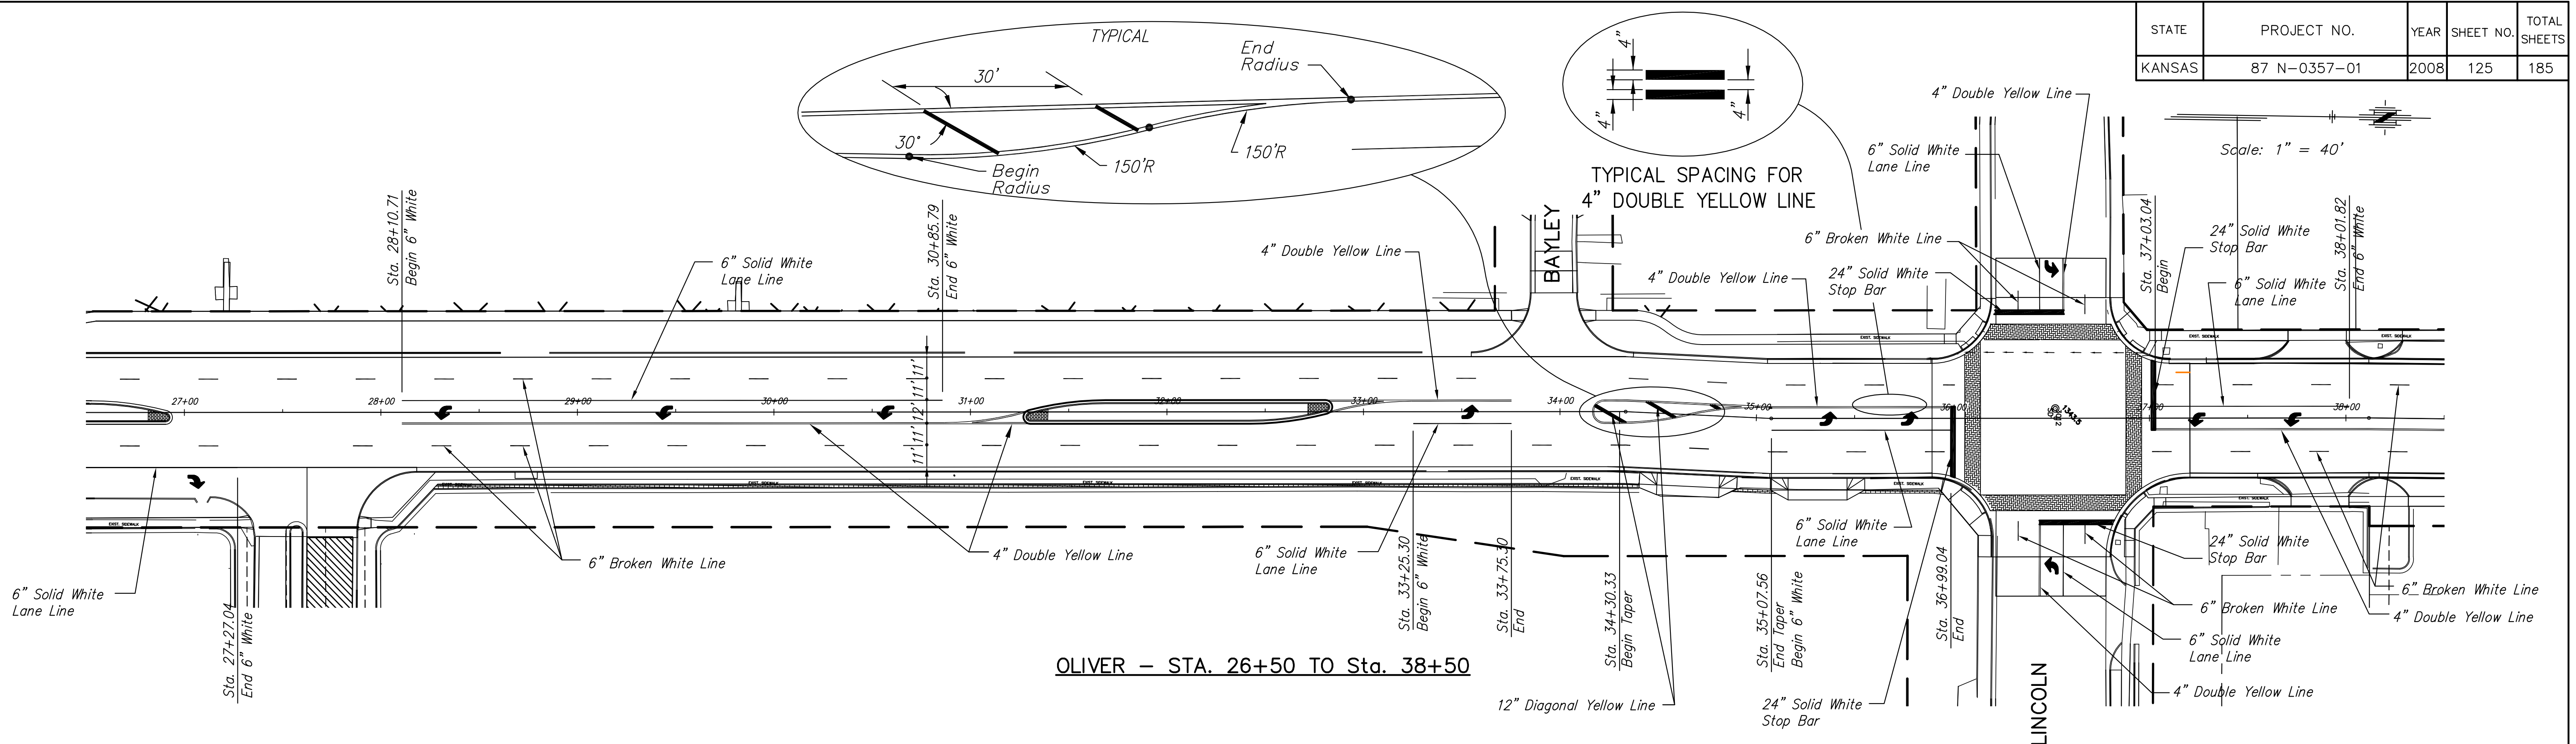

OLIVER - STA. 26+50 TO Sta. 38+50

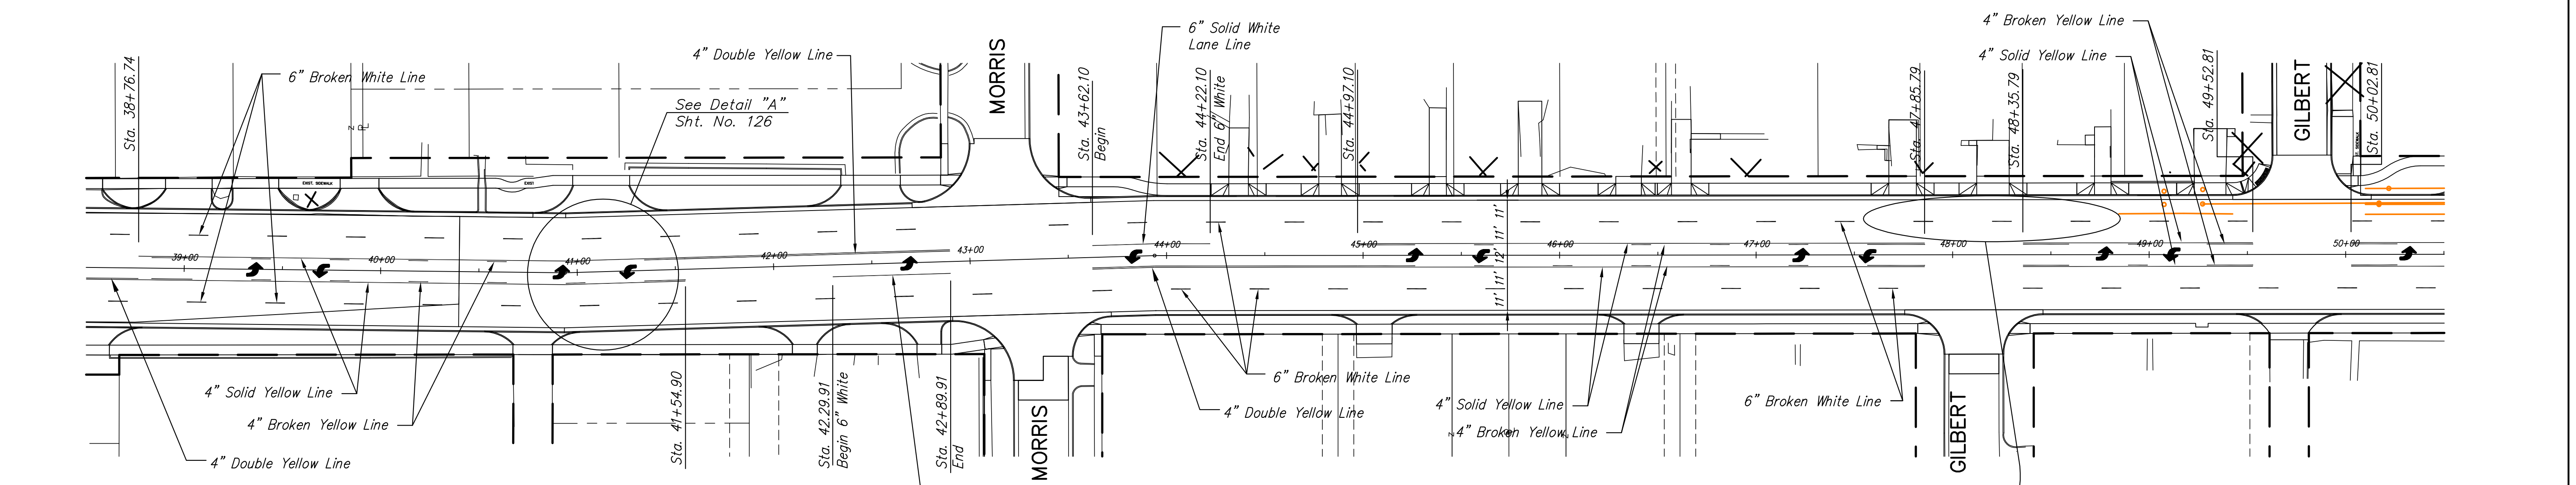

OLIVER - STA. 38+50 TO Sta. 50+50

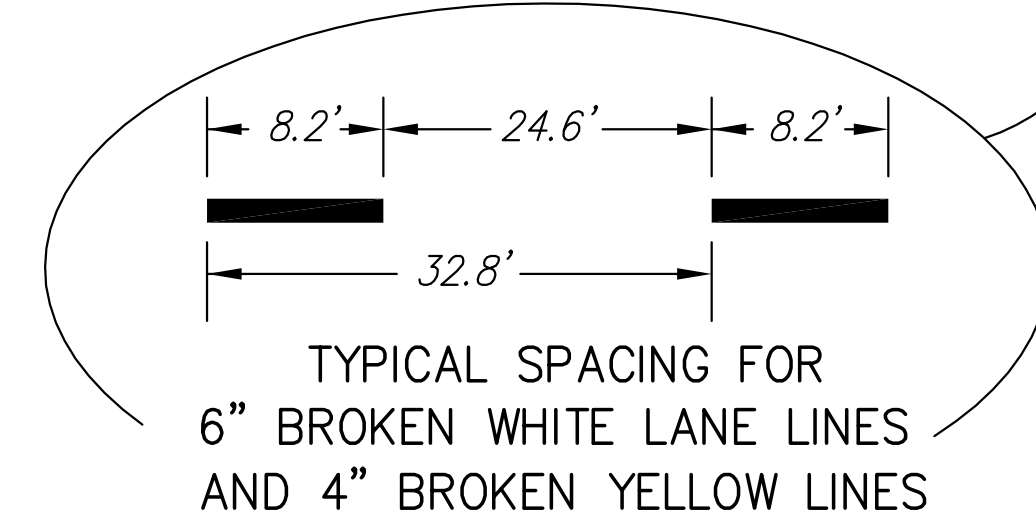

NOTE:
Existing Pavement Marking removed for temporary traffic control purposes shall be Replaced, in-kind on Oliver, Harry and Lincoln. Quantities for this are reflected in the Summary of Quantities.

KANSAS DEPARTMENT OF TRANSPORTATION

**OLIVER IMPROVEMENTS
PAVEMENT MARKING PLAN**

PROJECT NO. 87 N-0357-01 SEDGWICK CO.

M K E C ENGINEERING CONSULTANTS, INC.
WICHITA, KANSAS

DESIGNED BY: LAC	CHECKED BY: JRA
DRAWN BY: WNU	DATE: 4/01/05

SHEET 125 OF 185