
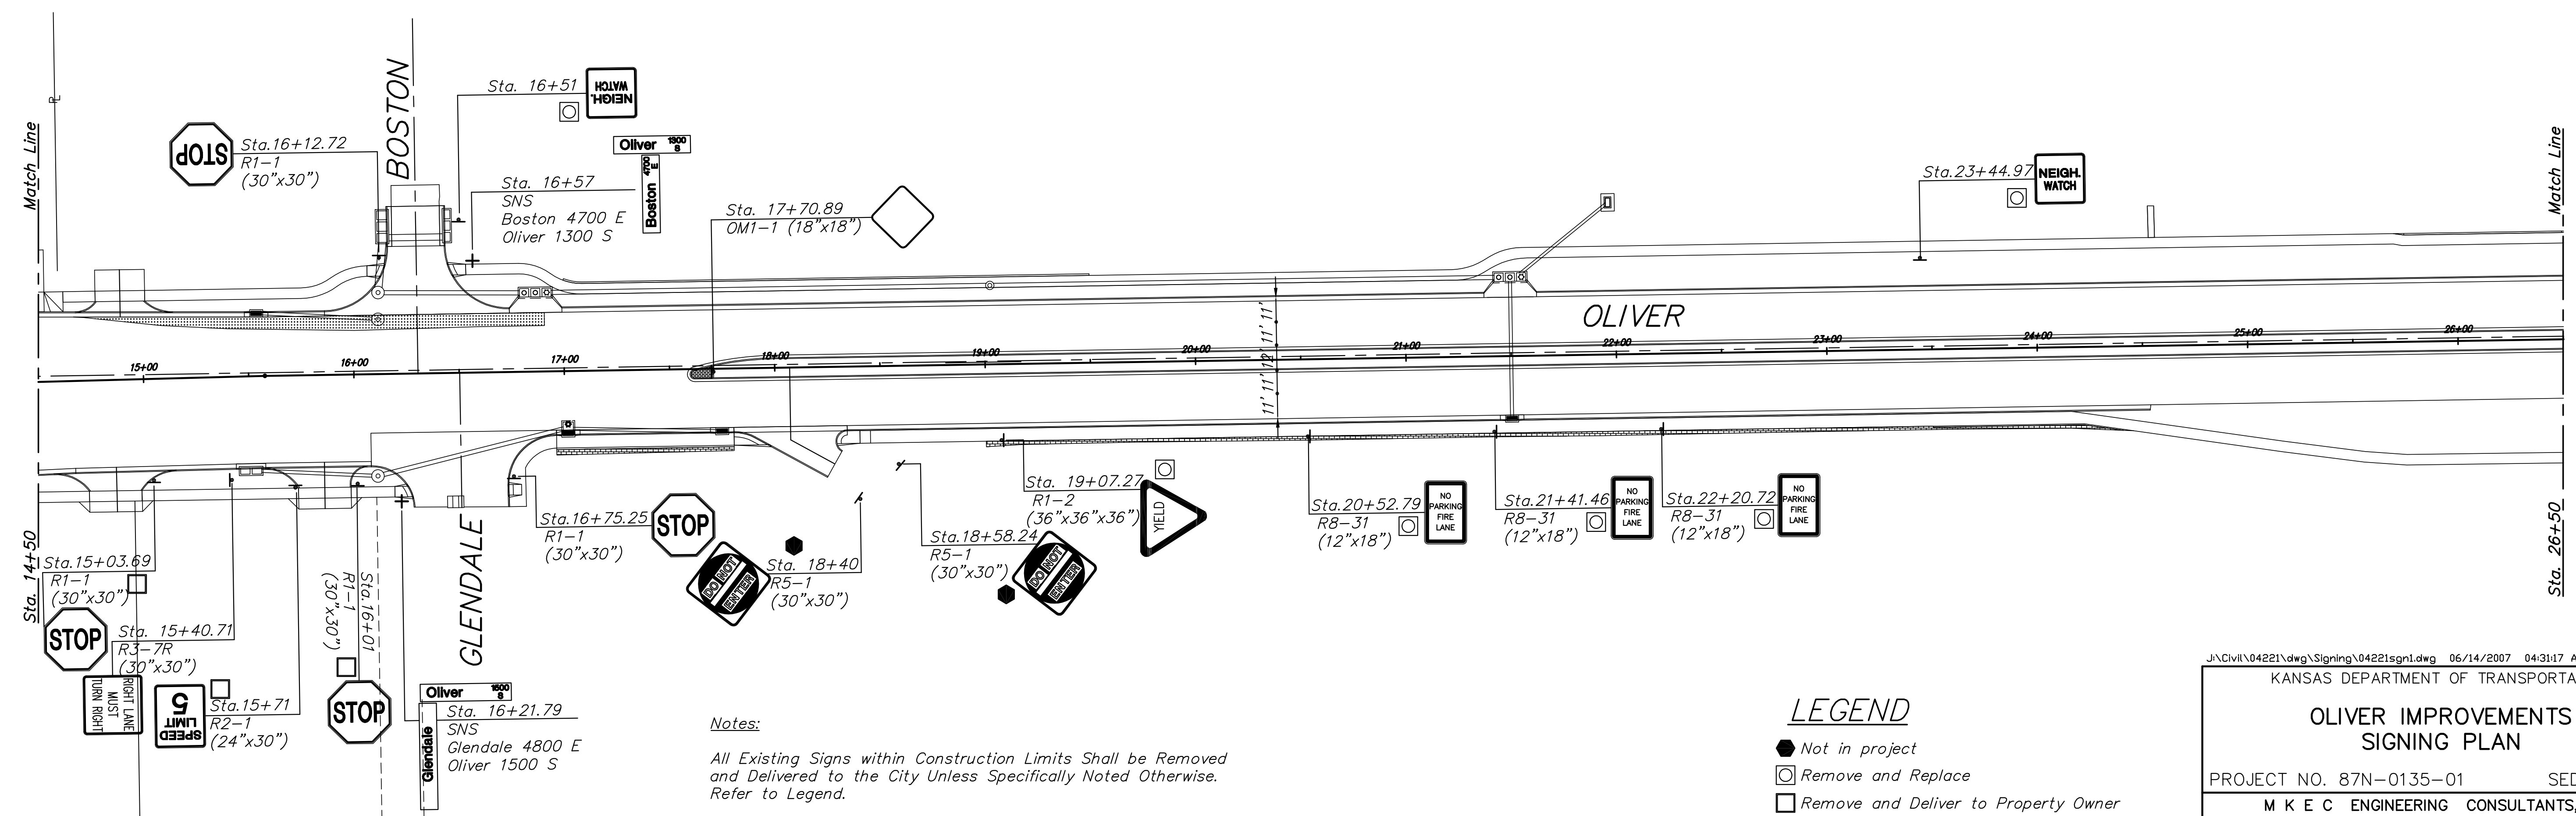


| | | | | |
|--------|-------------|------|-----------|--------|
| STATE | PROJECT NO. | YEAR | SHEET NO. | SHEETS |
| KANSAS | 87N-0357-01 | 2008 | 127 | 185 |

Scale: 1" = 40'

| | |
|--------------------|------|
| BY | DATE |
| | |
| REFERENCES NOTED | |
| REFERENCES CHECKED | |

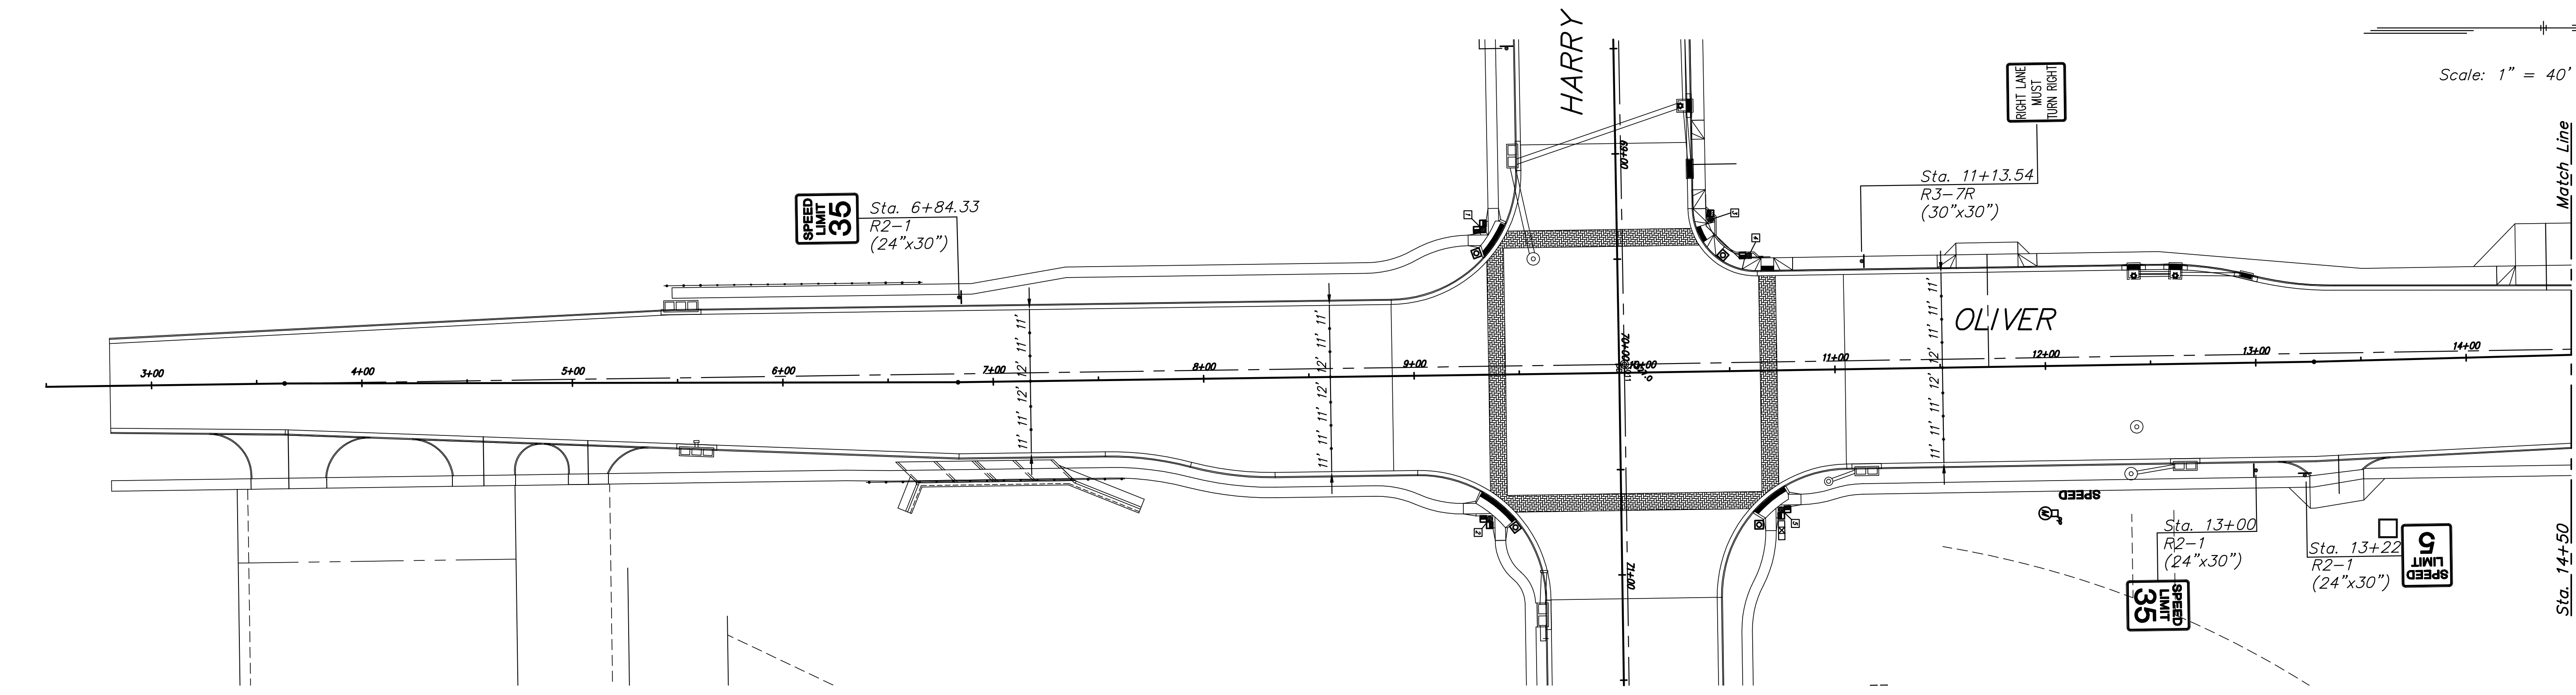

Notes:
 All Existing Signs within Construction Limits Shall be Removed and Delivered to the City Unless Specifically Noted Otherwise. Refer to Legend.

LEGEND

- Not in project
- ⊖ Remove and Replace
- Remove and Deliver to Property Owner

J:\Civil\04221\dwg\Signing\04221sgn1.dwg 06/14/2007 04:31:17 AM CST
 KANSAS DEPARTMENT OF TRANSPORTATION
OLIVER IMPROVEMENTS SIGNING PLAN
 PROJECT NO. 87N-0135-01 SEDGWICK CO.
 M K E C ENGINEERING CONSULTANTS, INC.
 WICHITA, KANSAS

| | |
|--------------|--------------|
| DESIGNED BY: | CHECKED BY: |
| DRAWN BY: | DATE: DEC 05 |

SHEET 127 OF 185