


STATE	PROJECT NO.	YEAR	SHEET NO.	TOTAL SHEETS
KANSAS	87 N-0357-01	2008	138	185

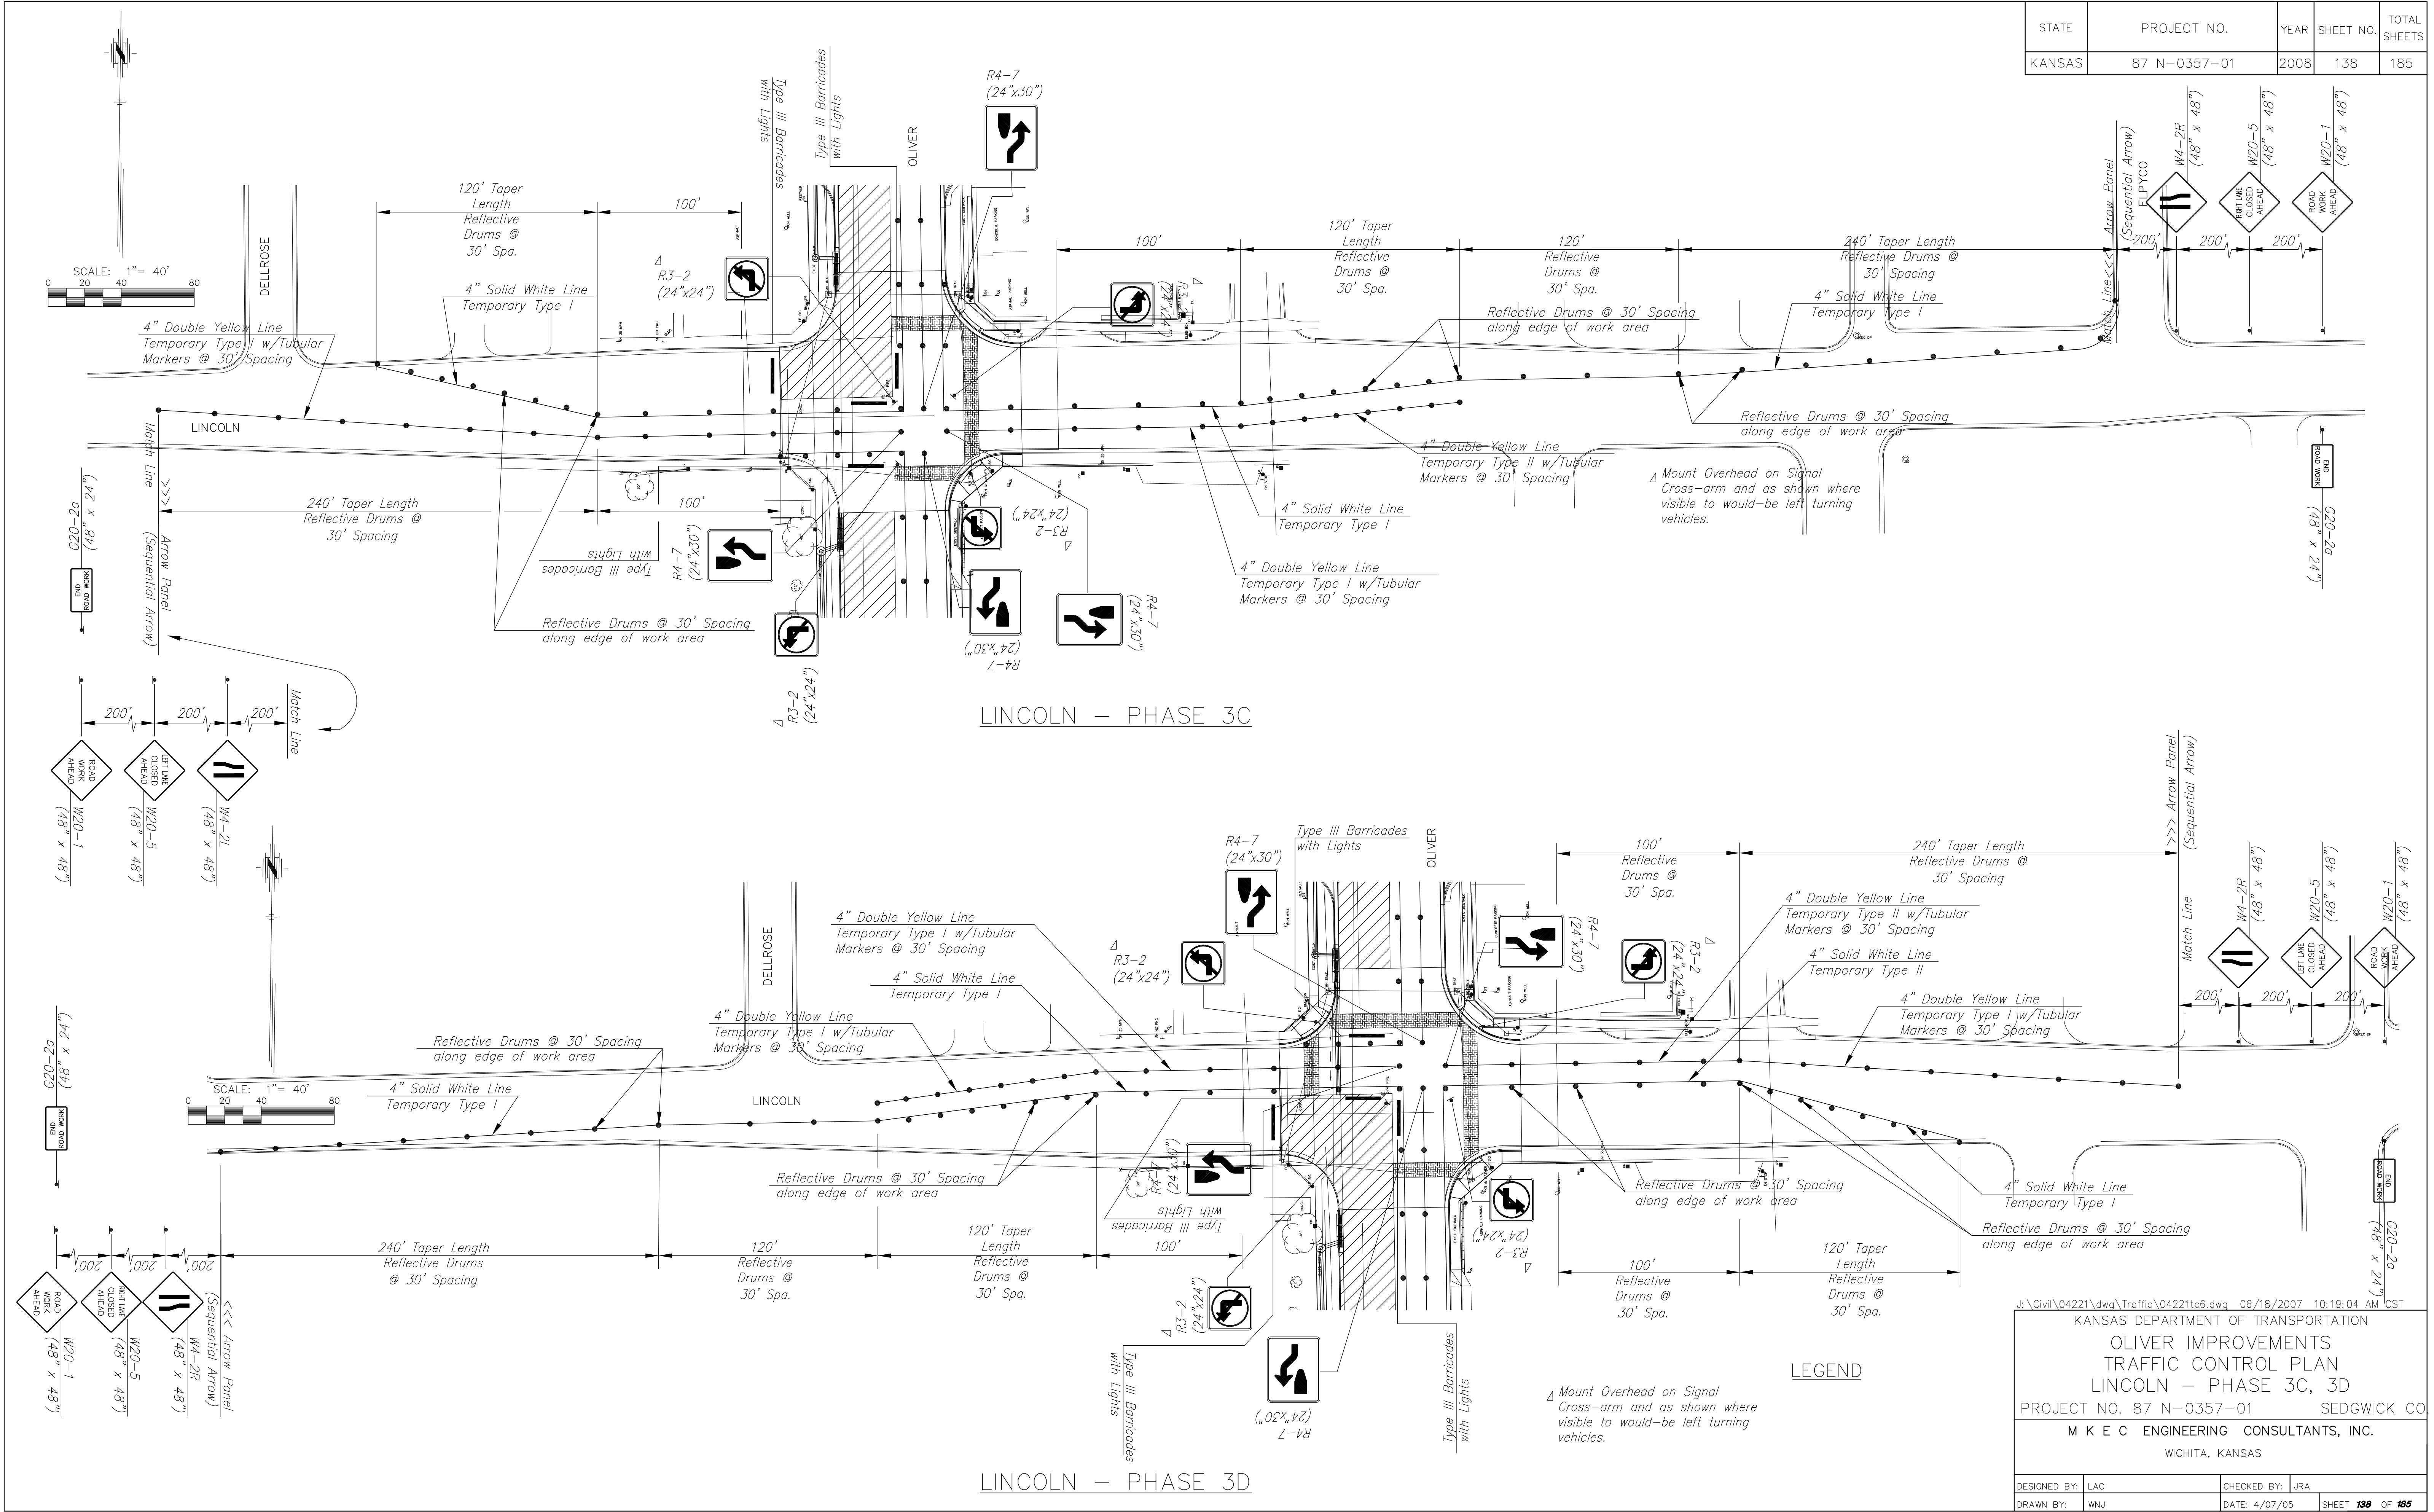

LINCOLN - PHASE 3C

LINCOLN - PHASE 3D

LEGEND

△ Mount Overhead on Signal Cross-arm and as shown where visible to would-be left turning vehicles.

J:\Civil\04221\dwg\Traffic\04221tc6.dwg 06/18/2007 10:19:04 AM CST
 KANSAS DEPARTMENT OF TRANSPORTATION
 OLIVER IMPROVEMENTS
 TRAFFIC CONTROL PLAN
 LINCOLN - PHASE 3C, 3D
 PROJECT NO. 87 N-0357-01 SEDGWICK CO.
 M K E C ENGINEERING CONSULTANTS, INC.
 WICHITA, KANSAS

DESIGNED BY:	LAC	CHECKED BY:	JRA
DRAWN BY:	WNJ	DATE:	4/07/05