


STATE	PROJECT NO.	YEAR	SHEET NO.	TOTAL SHEETS
KANSAS	87 N-0357-01	2008	139	185

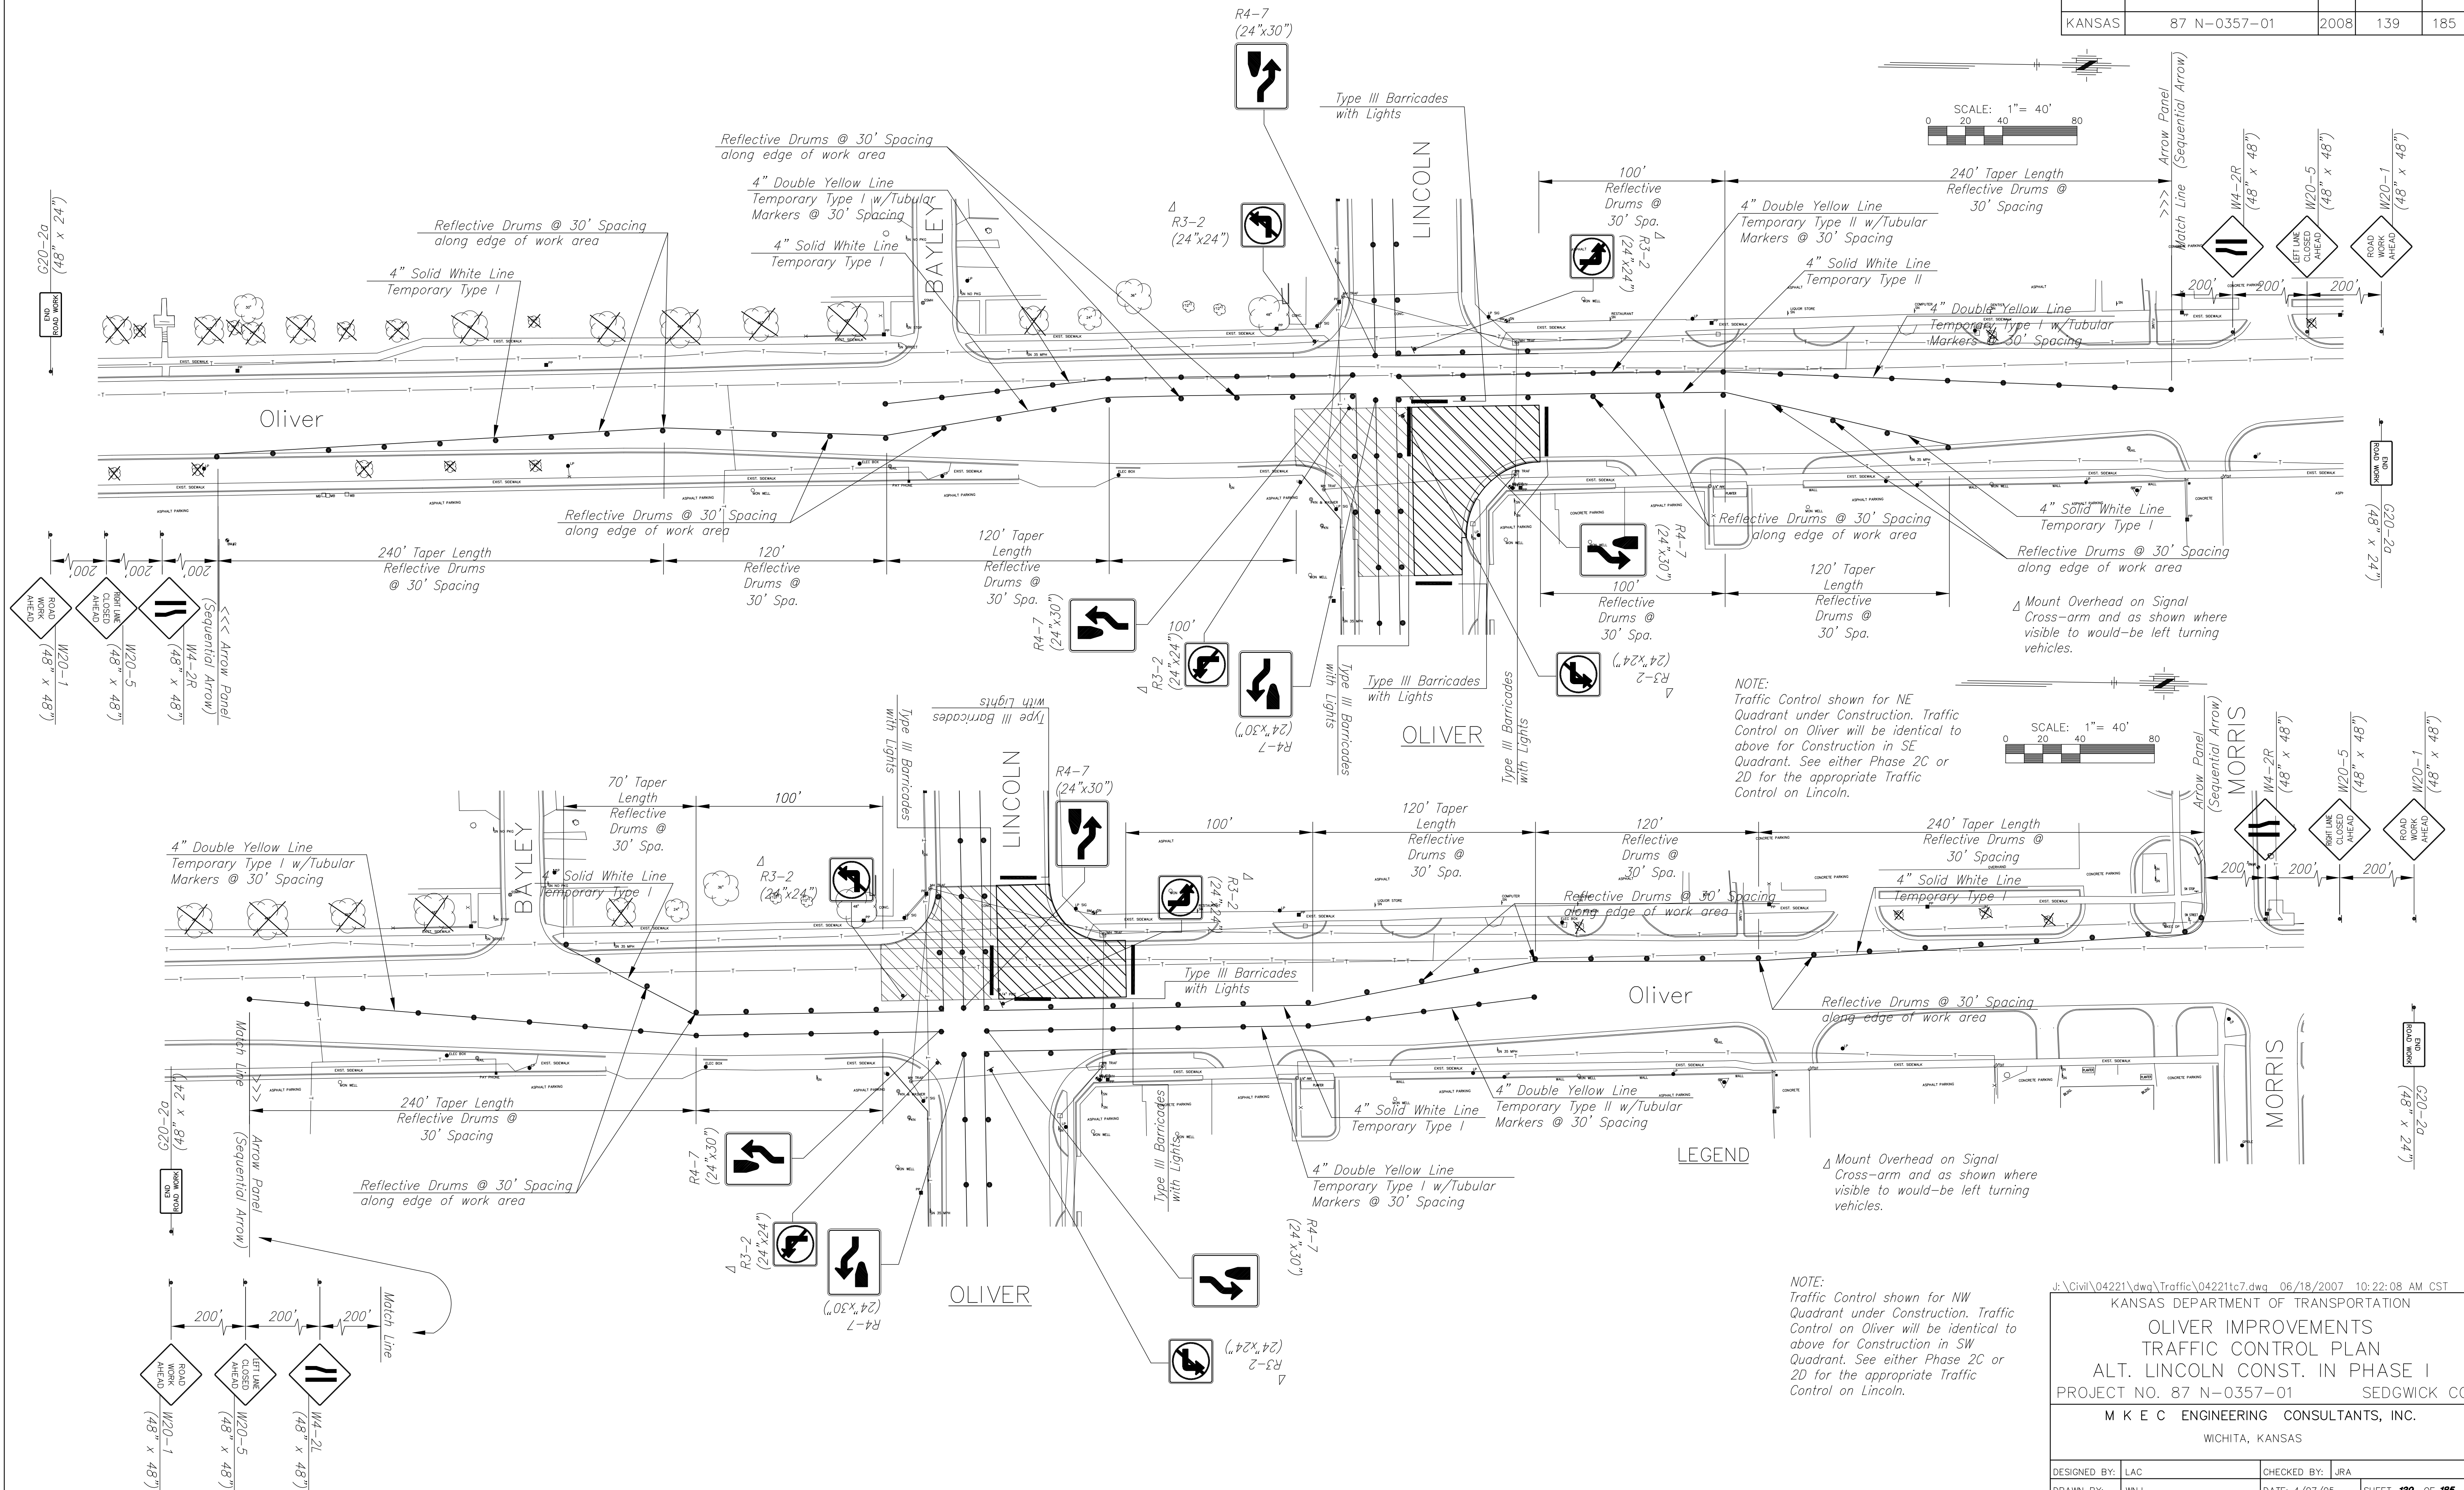

NOTE:  
Traffic Control shown for NE  
Quadrant under Construction. Traffic  
Control on Oliver will be identical to  
above for Construction in SE  
Quadrant. See either Phase 2C or  
2D for the appropriate Traffic  
Control on Lincoln.

NOTE:  
Traffic Control shown for NW  
Quadrant under Construction. Traffic  
Control on Oliver will be identical to  
above for Construction in SW  
Quadrant. See either Phase 2C or  
2D for the appropriate Traffic  
Control on Lincoln.

J:\Civil\04221\dwg\Traffic\04221tc7.dwg 06/18/2007 10:22:08 AM CST  
 KANSAS DEPARTMENT OF TRANSPORTATION  
**OLIVER IMPROVEMENTS  
 TRAFFIC CONTROL PLAN**  
 ALT. LINCOLN CONST. IN PHASE I  
 PROJECT NO. 87 N-0357-01 SEDGWICK CO.  
 M K E C ENGINEERING CONSULTANTS, INC.  
 WICHITA, KANSAS

DESIGNED BY: LAC	CHECKED BY: JRA
DRAWN BY: WNJ	DATE: 4/07/05