


STATE	PROJECT NO.	YEAR	SHEET NO.	SHEETS
KANSAS	87 N-0357-01	2008	151	185

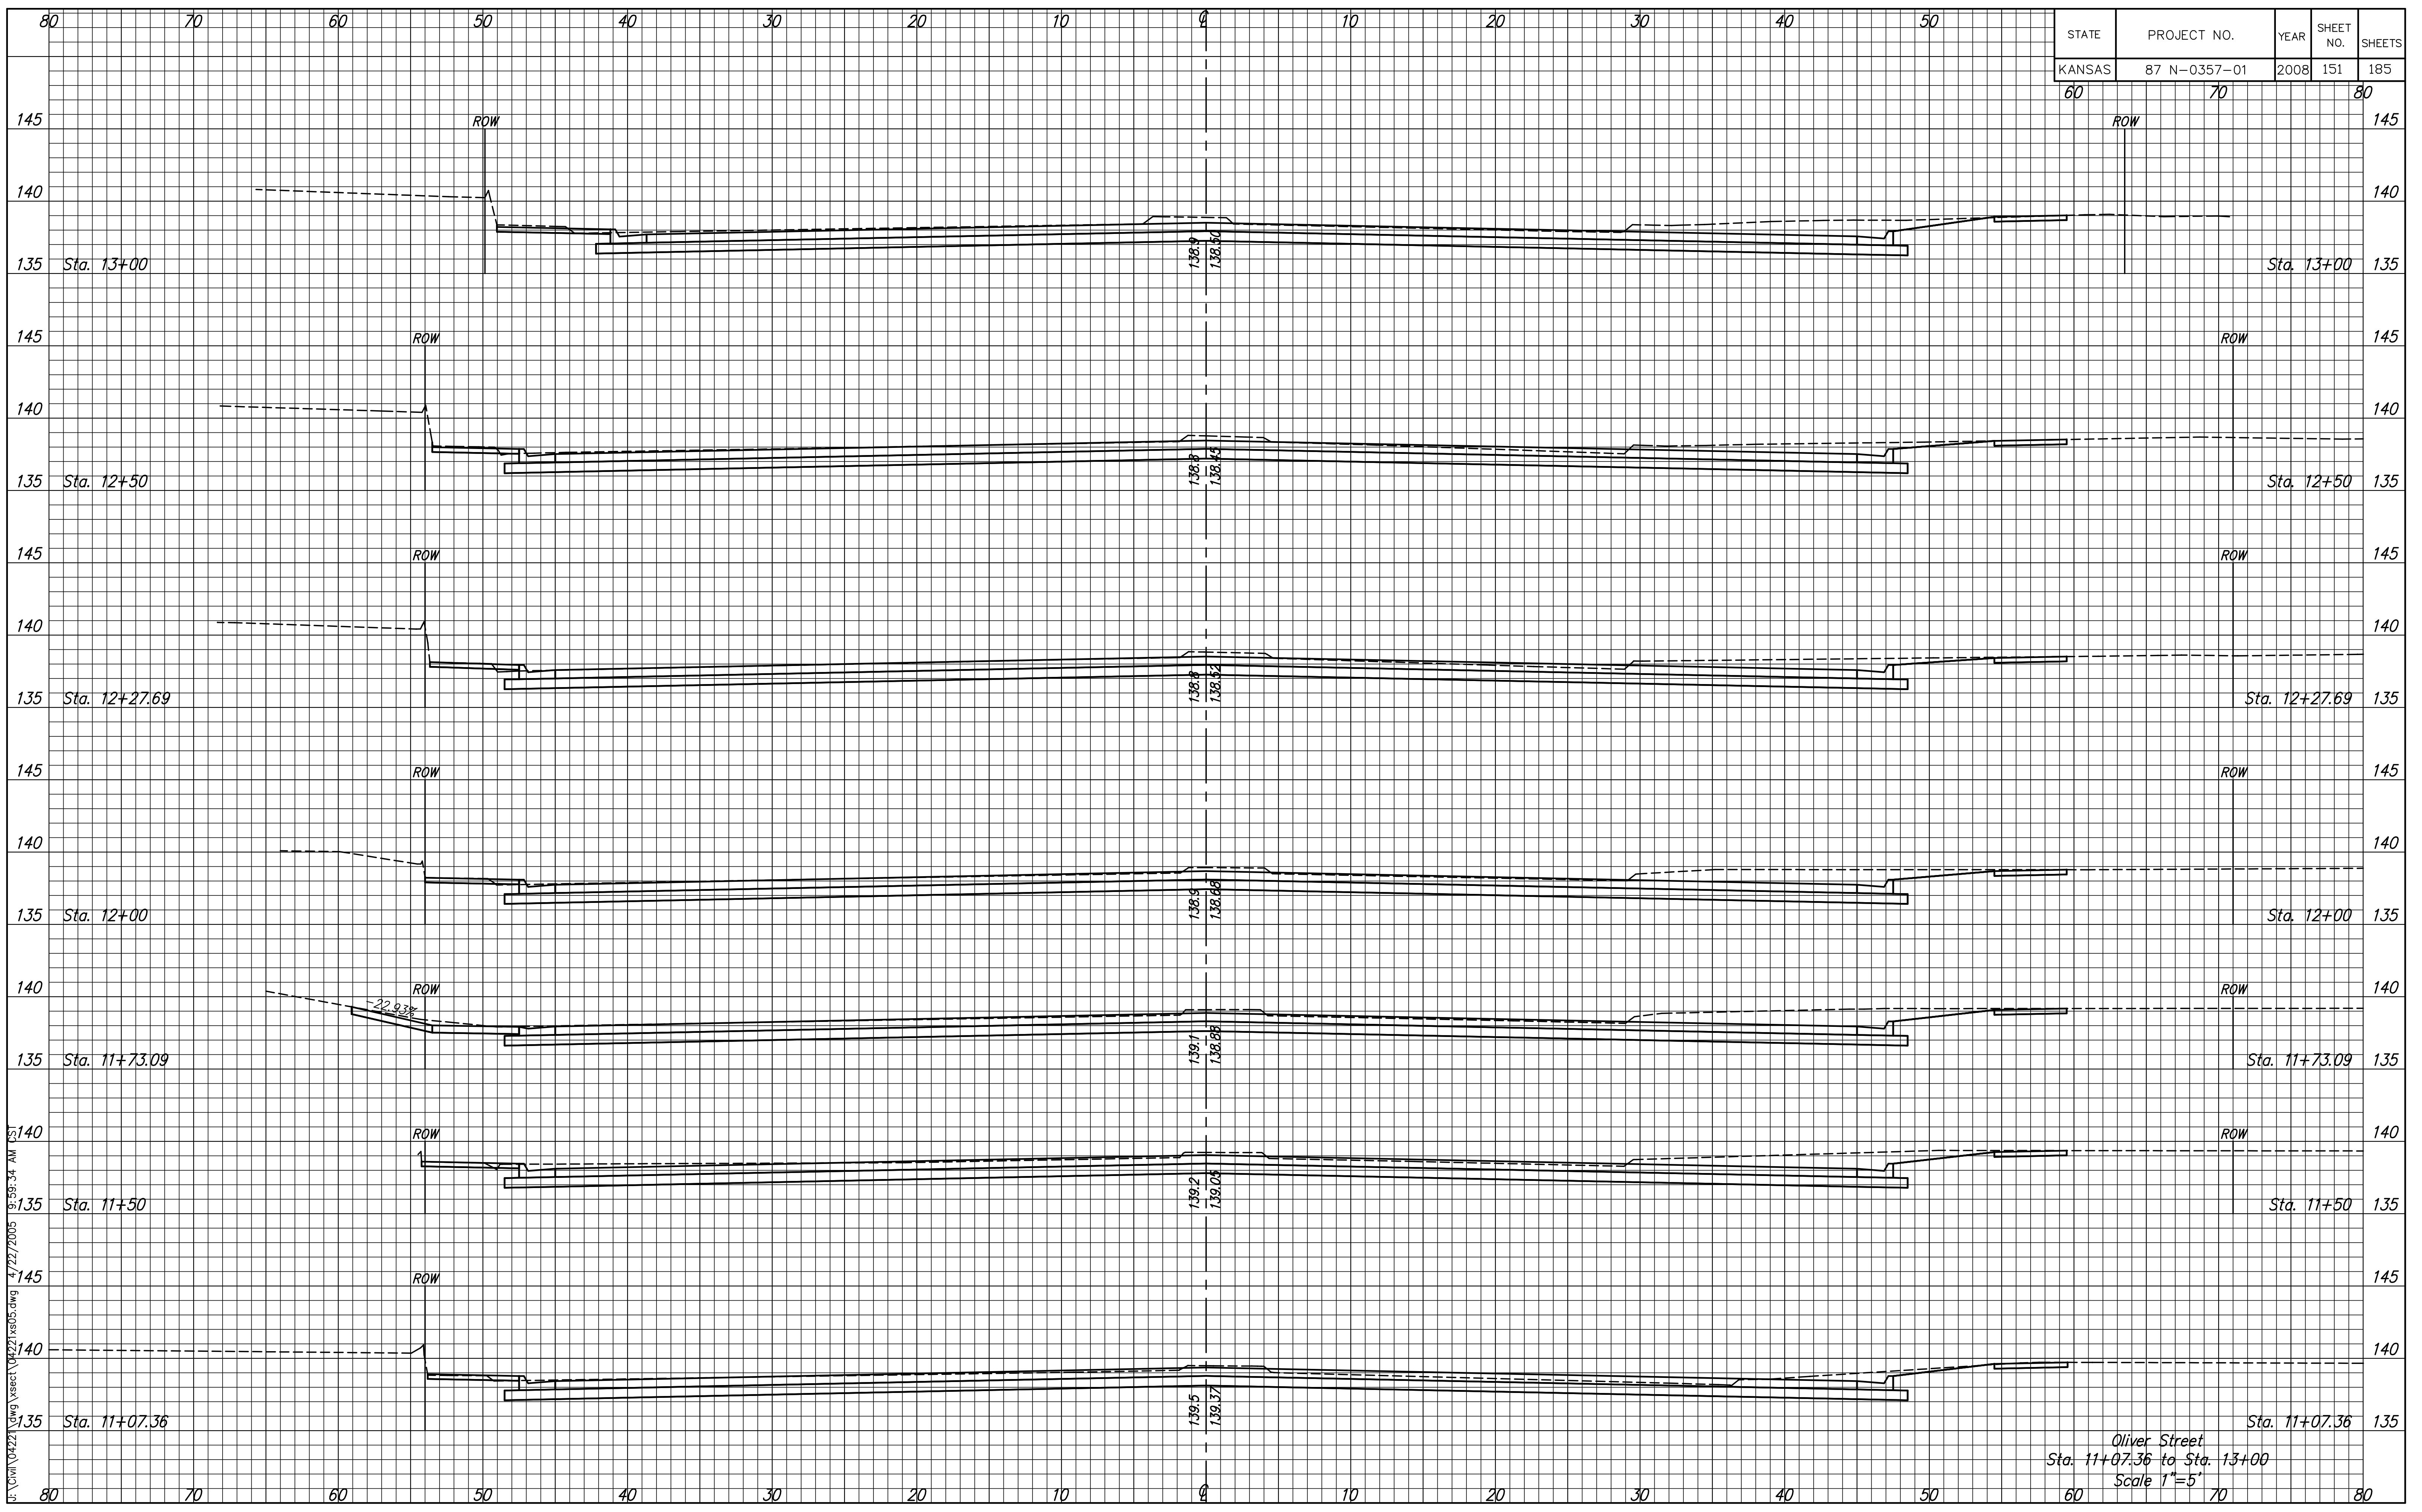

F:\CIVIL\042221.dwg User: j... 4/22/2005 9:59:34 AM

Oliver Street
 Sta. 11+07.36 to Sta. 13+00
 Scale 1"=5'