


STATE	PROJECT NO.	YEAR	SHEET NO.	SHEETS
KANSAS	87 N-0357-01	2008	152	185

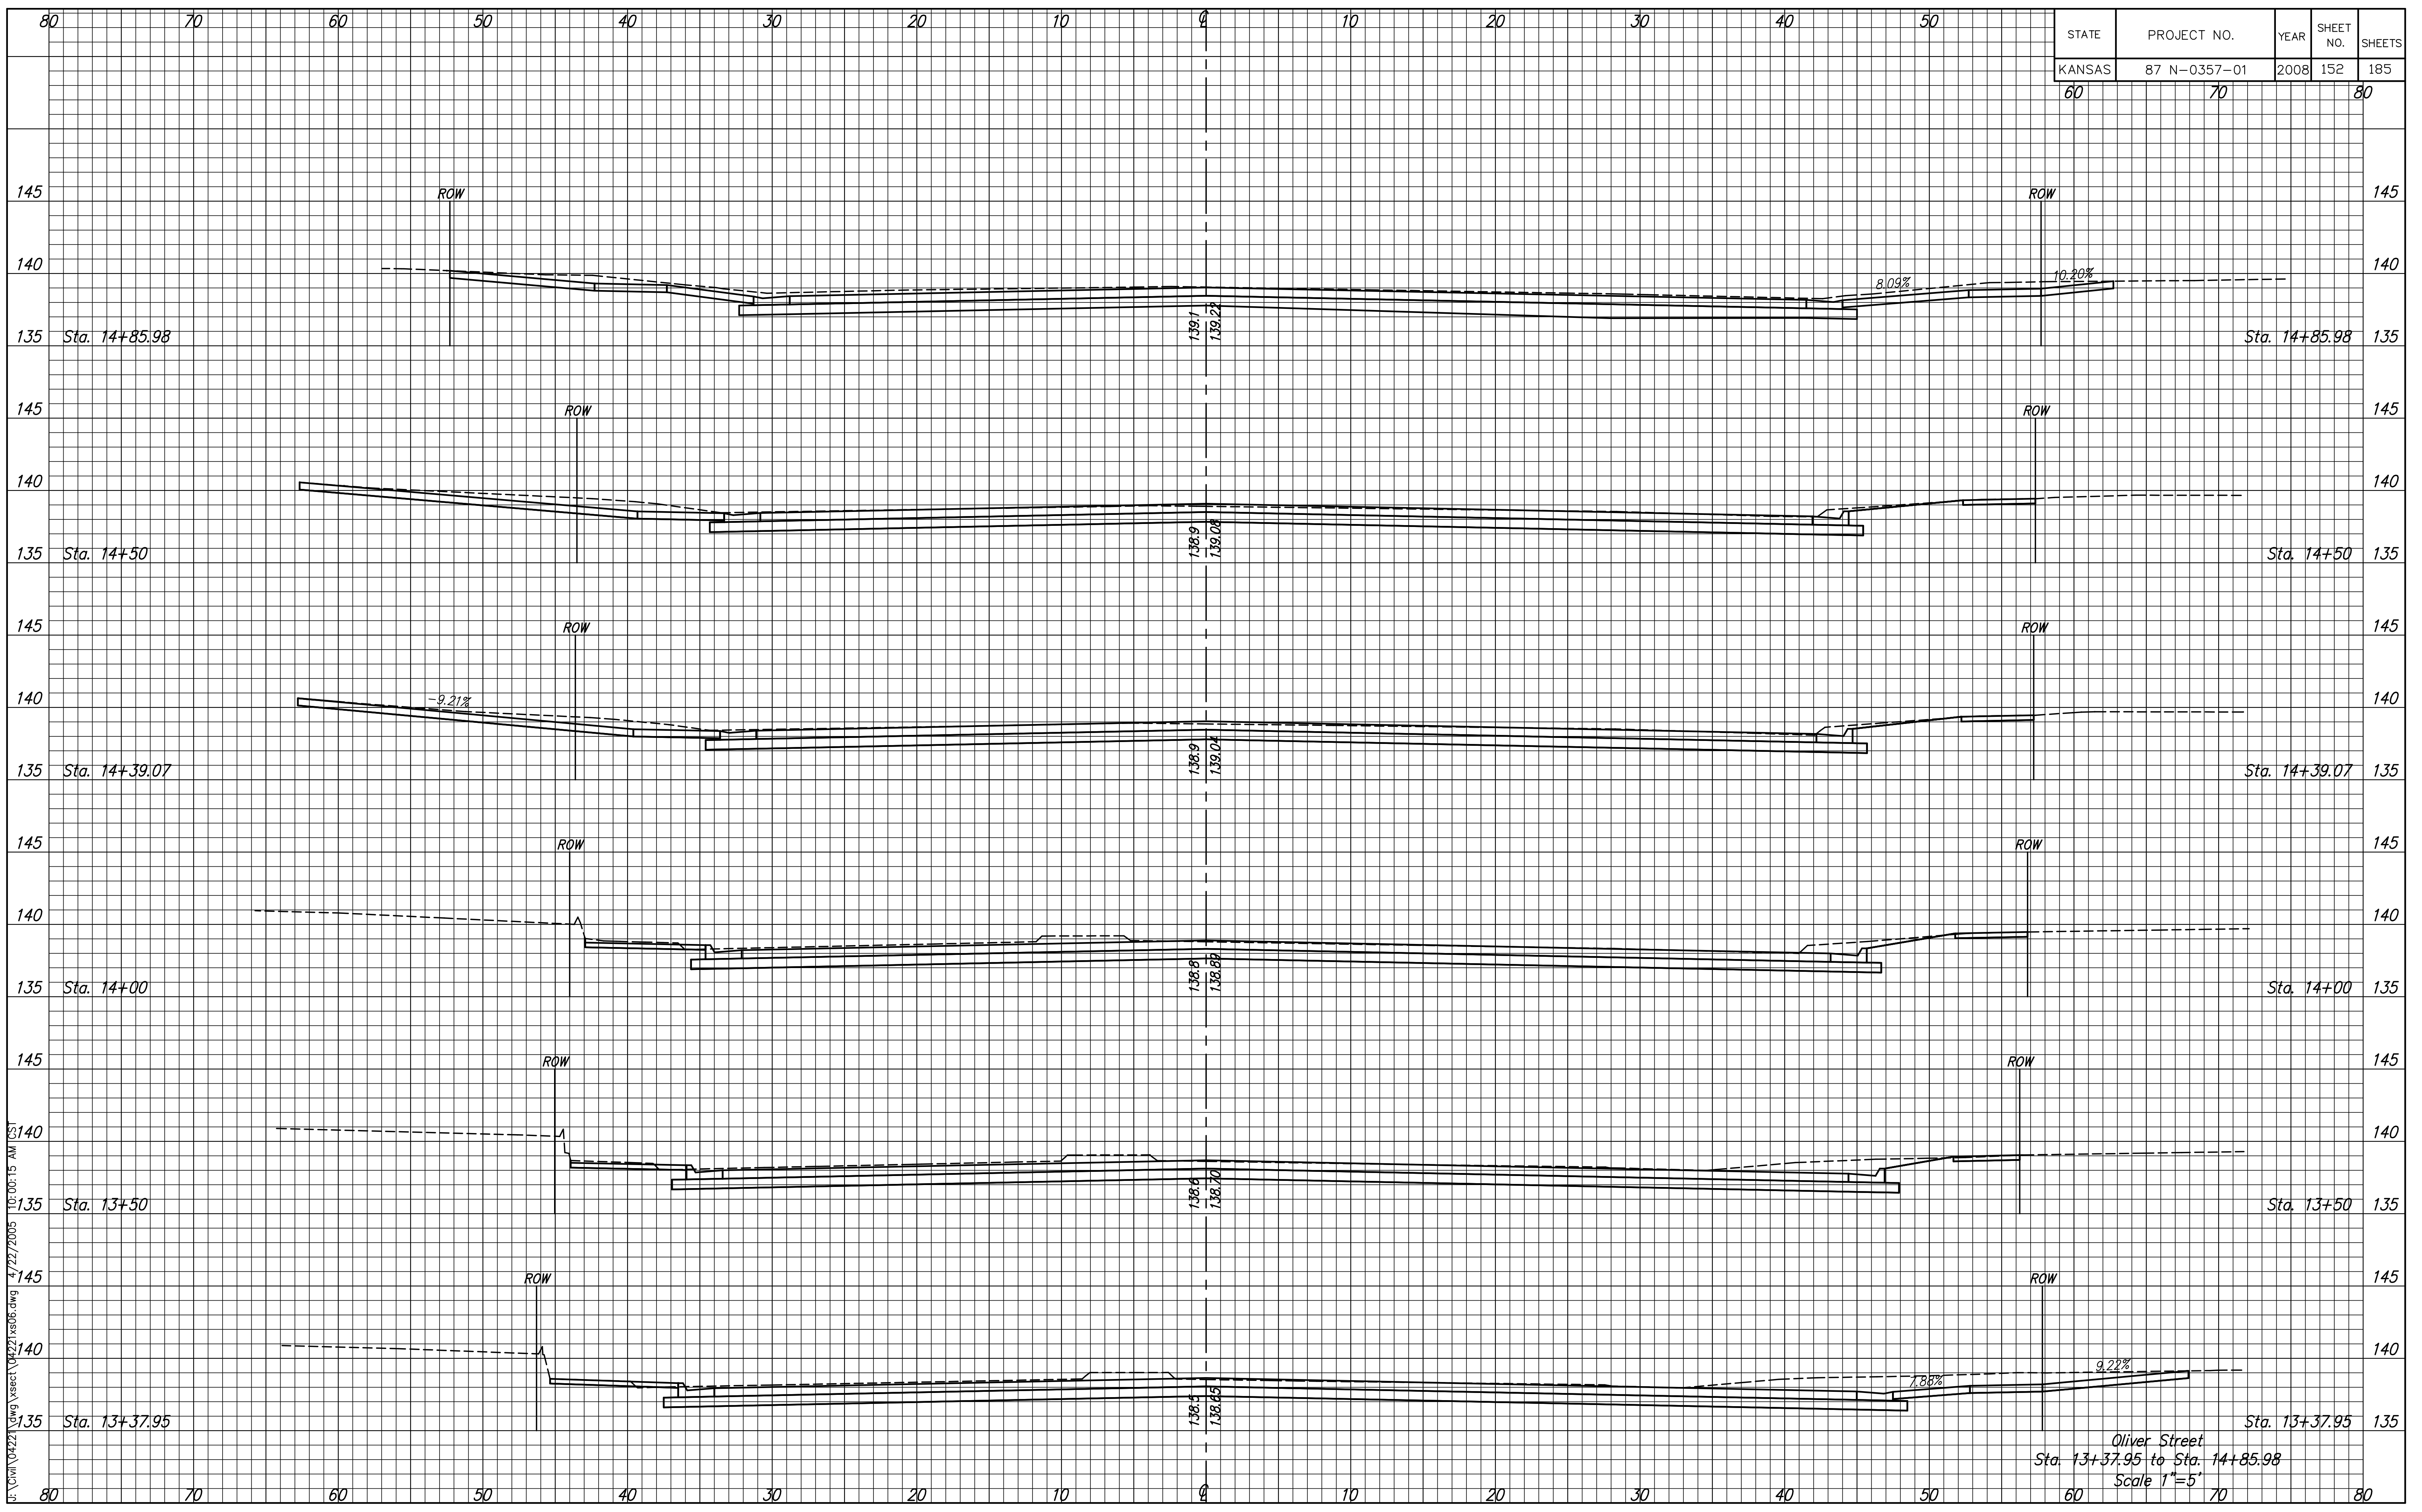

F:\CIVIL\042221.dwg User: j... 4/22/2005 10:00:15 AM

Oliver Street
 Sta. 13+37.95 to Sta. 14+85.98
 Scale 1"=5'