


STATE	PROJECT NO.	YEAR	SHEET NO.	SHEETS
KANSAS	87 N-0357-01	2008	153	185

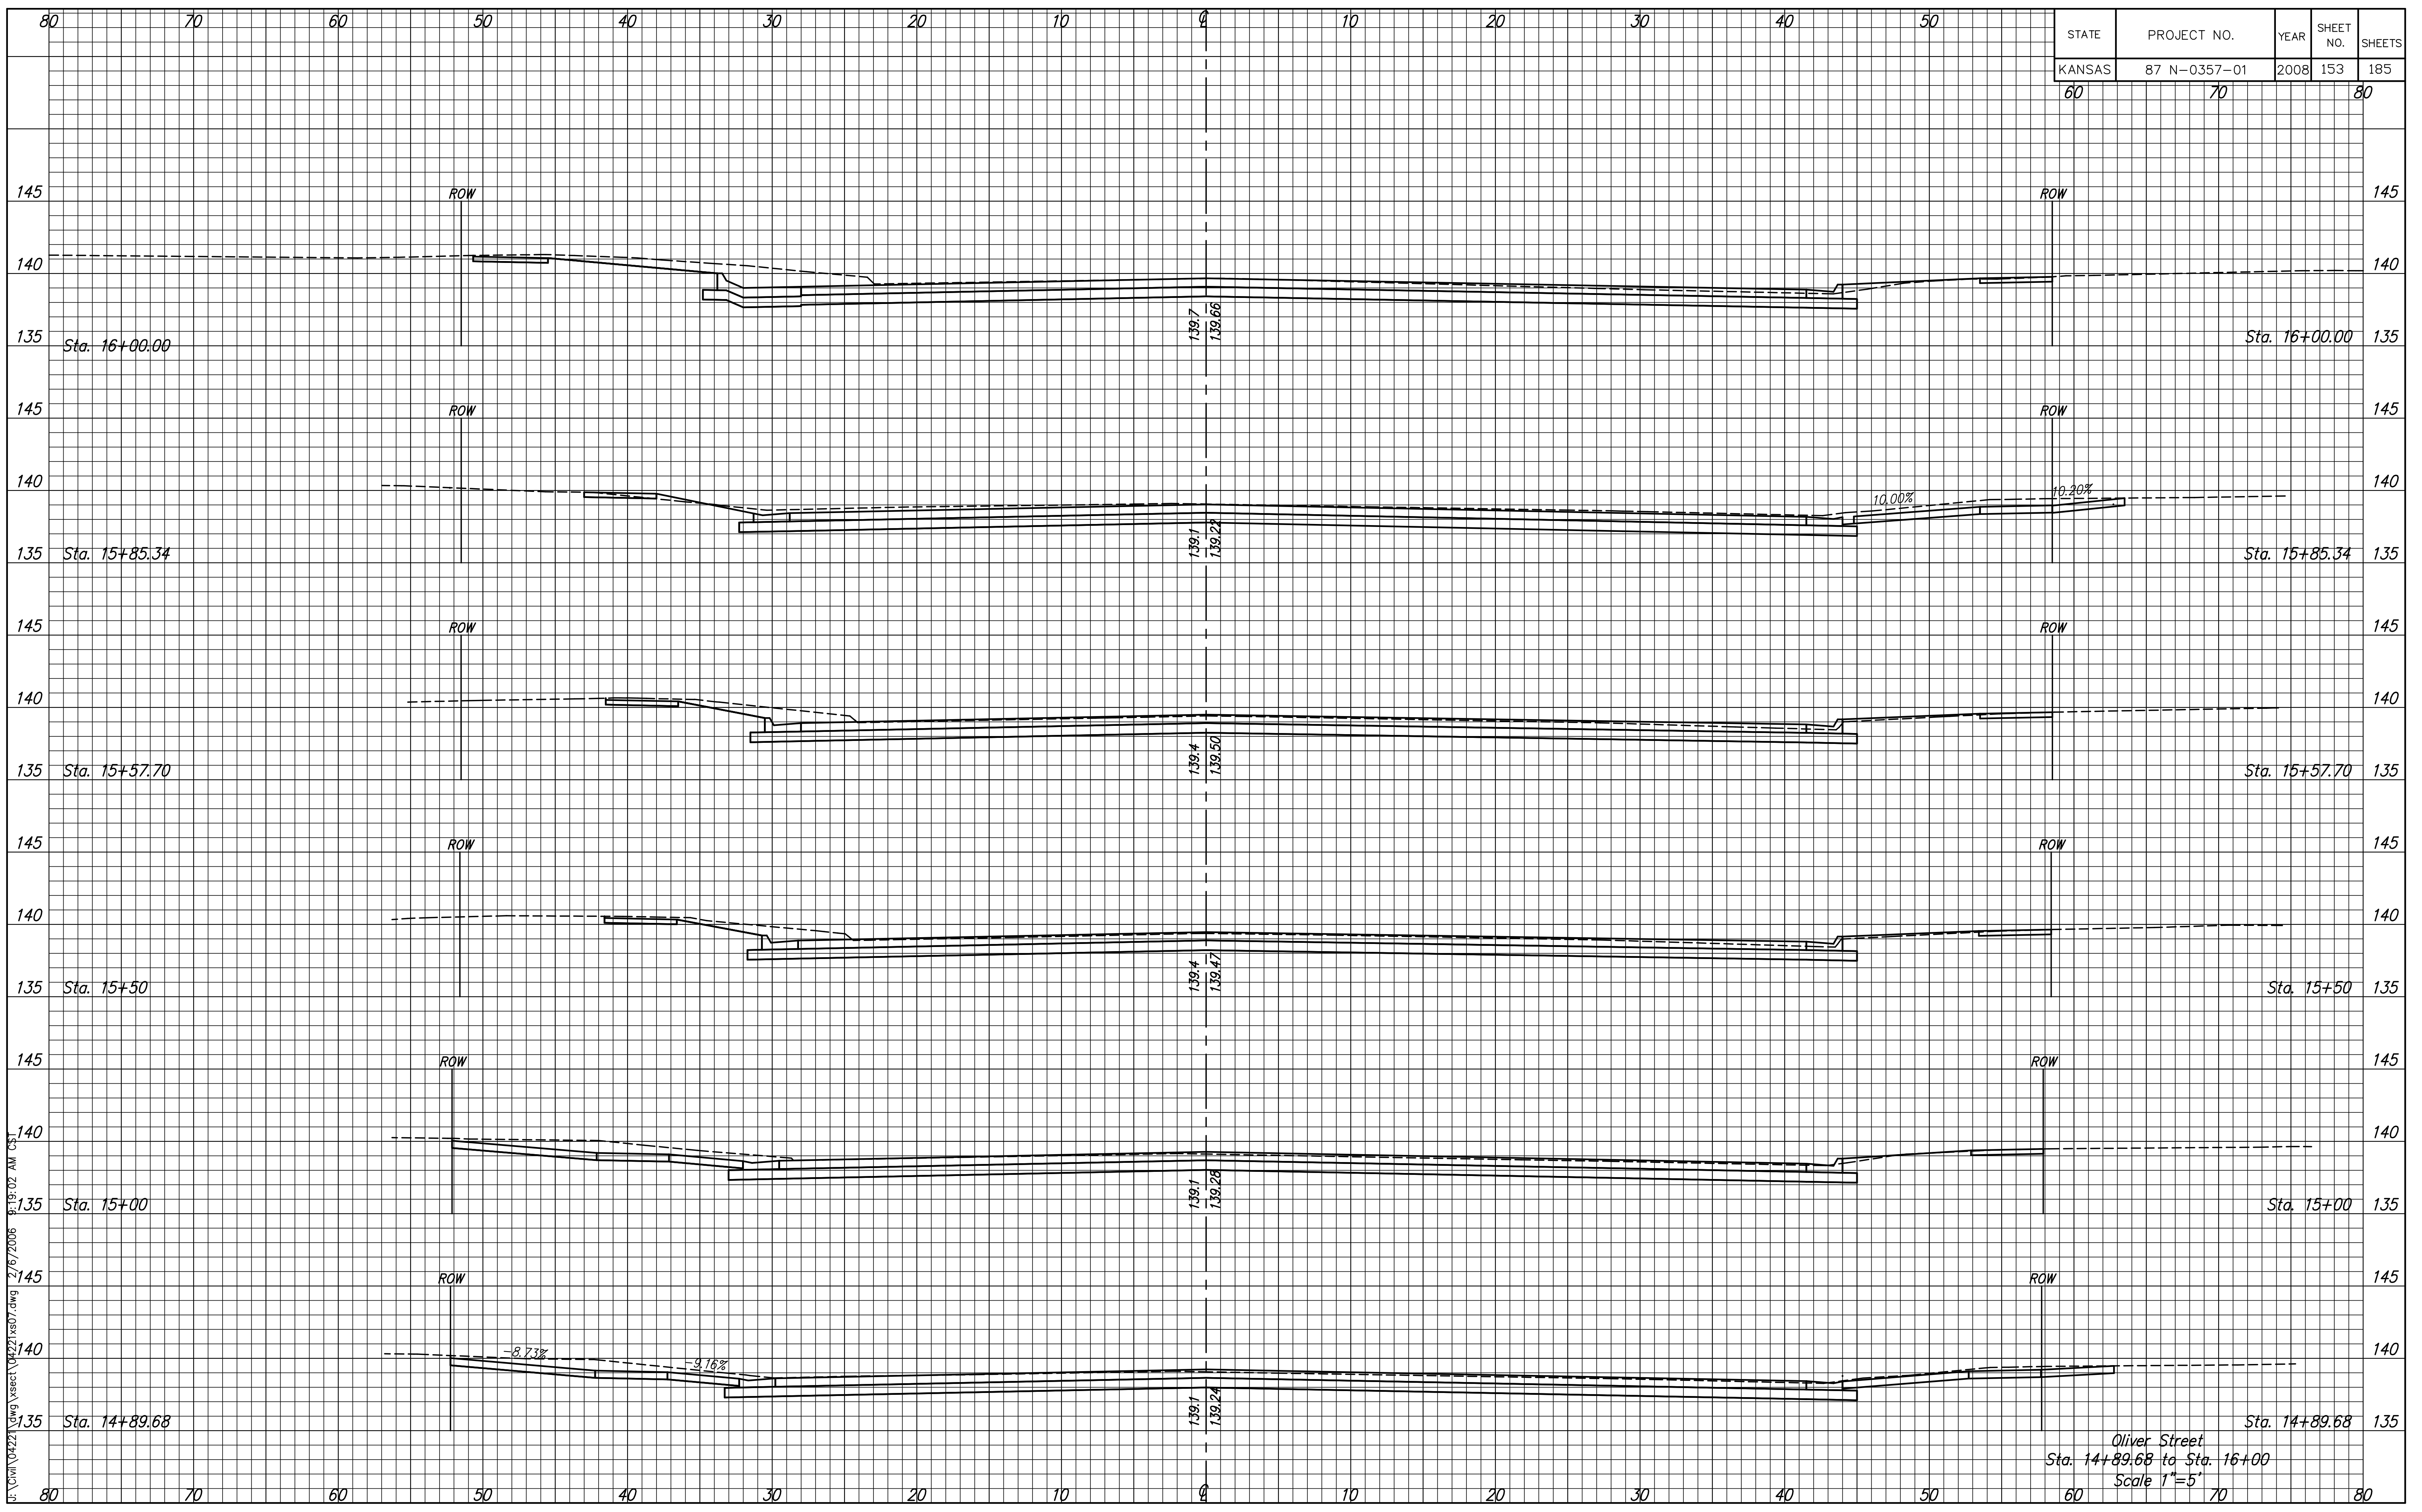

F:\CIVIL\04222\dwg\sect\04222\1507.dwg 2/15/2006 8:18:02 AM GSI

Oliver Street  
 Sta. 14+89.68 to Sta. 16+00  
 Scale 1"=5'