


STATE	PROJECT NO.	YEAR	SHEET NO.	SHEETS
KANSAS	87 N-0357-01	2008	154	185
60	70			80

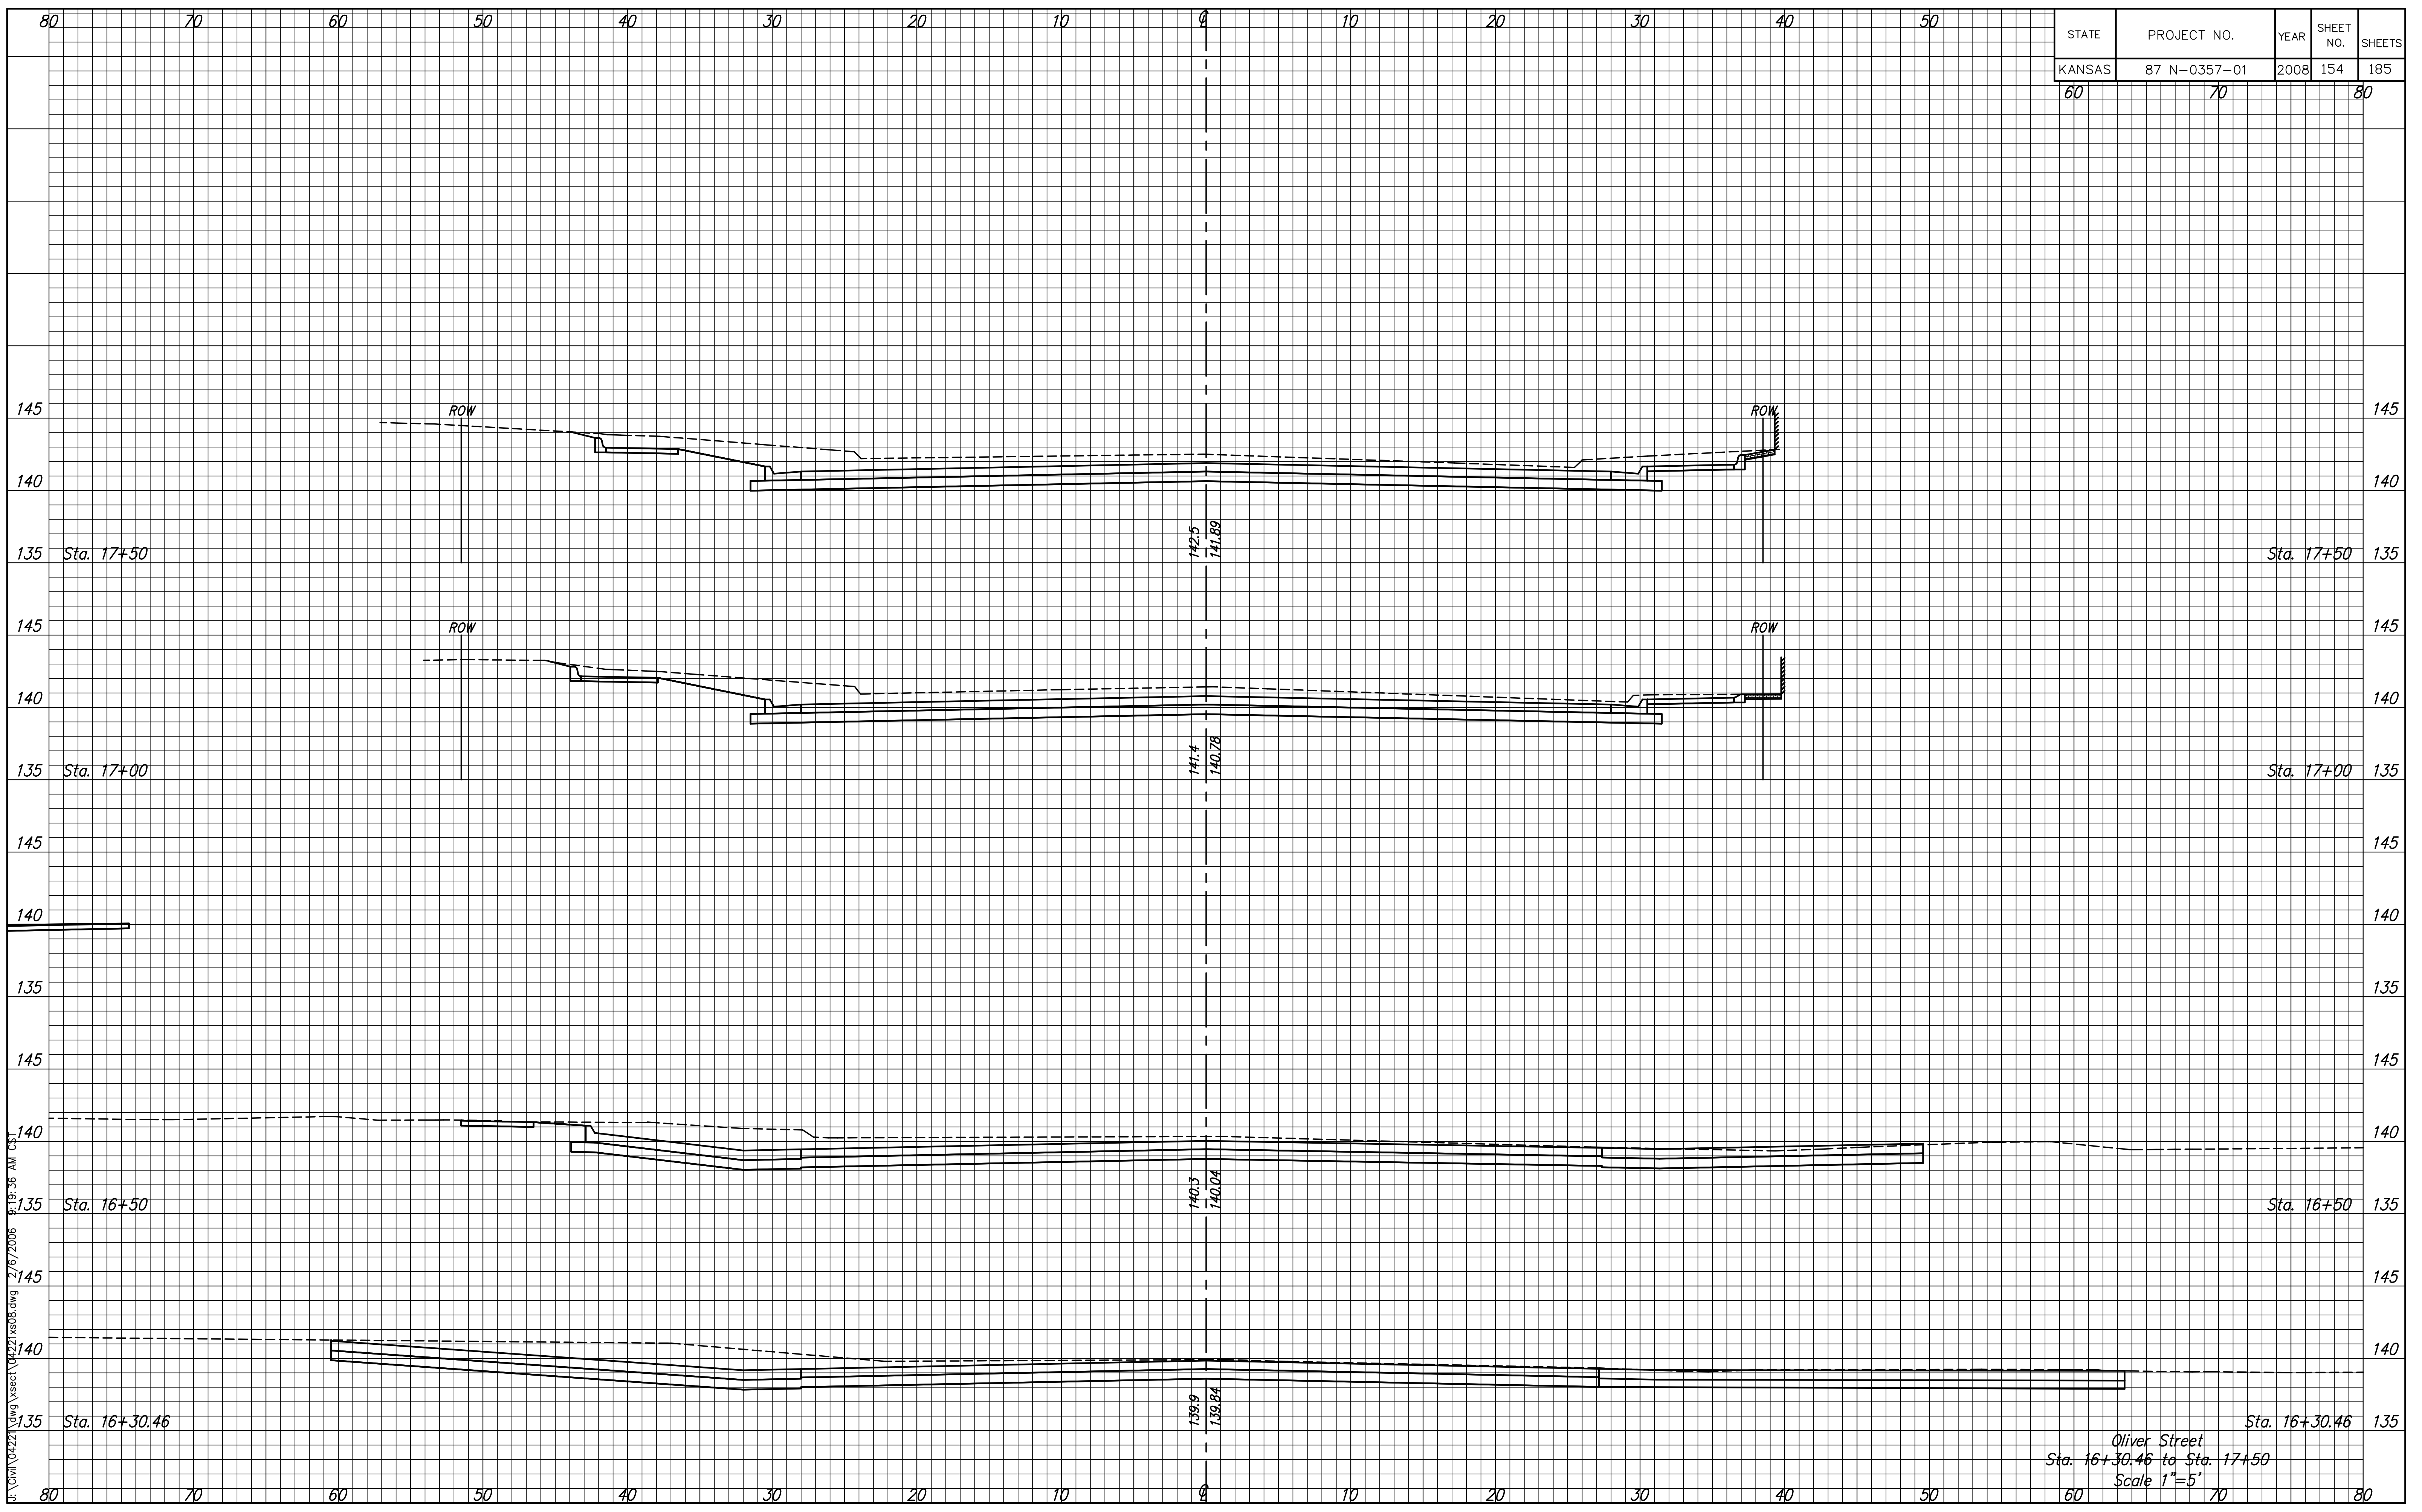

F:\CIVIL\04222\dwg\sect\04222\sect.dwg 2/15/2006 8:18:35 AM GSP

Oliver Street  
 Sta. 16+30.46 to Sta. 17+50  
 Scale 1"=5'