


STATE	PROJECT NO.	YEAR	SHEET NO.	SHEETS
KANSAS	87 N-0357-01	2008	159	185

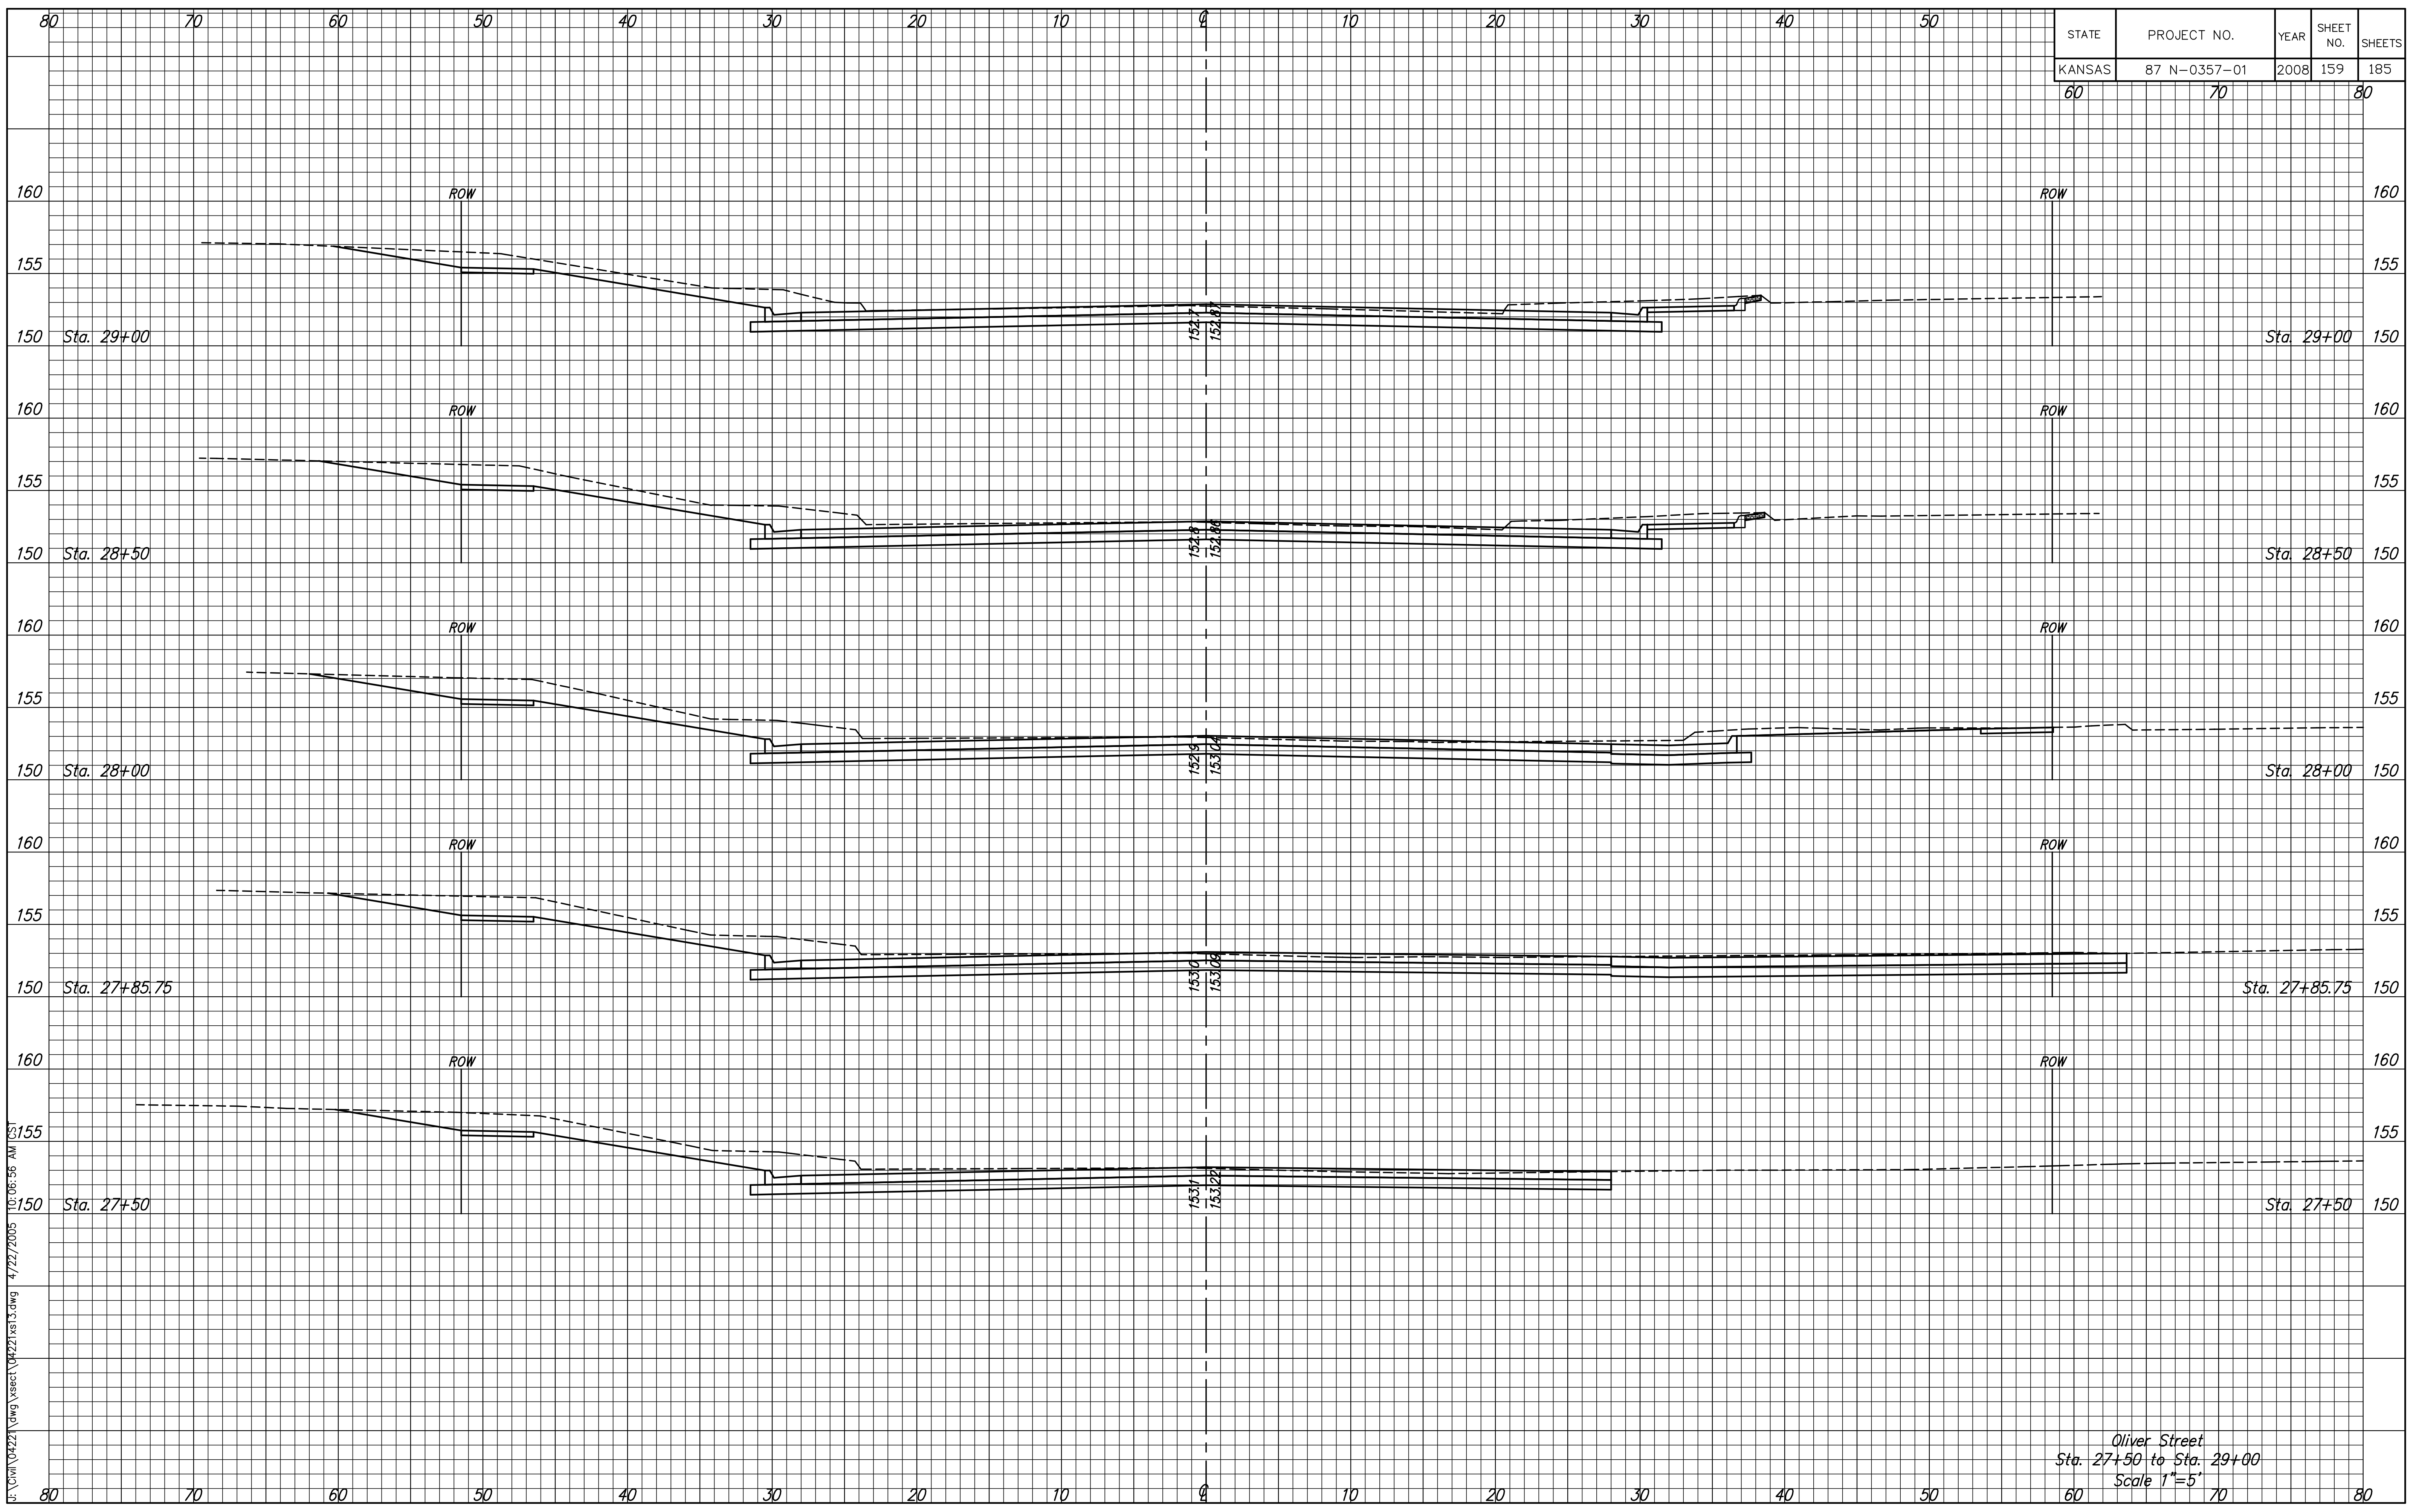

F:\Civil\04222\dwg\sect\04222\sect.dwg 4/22/2005 10:06:56 AM

Oliver Street
 Sta. 27+50 to Sta. 29+00
 Scale 1"=5'