


STATE	PROJECT NO.	YEAR	SHEET NO.	SHEETS
KANSAS	87 N-0357-01	2008	15	185

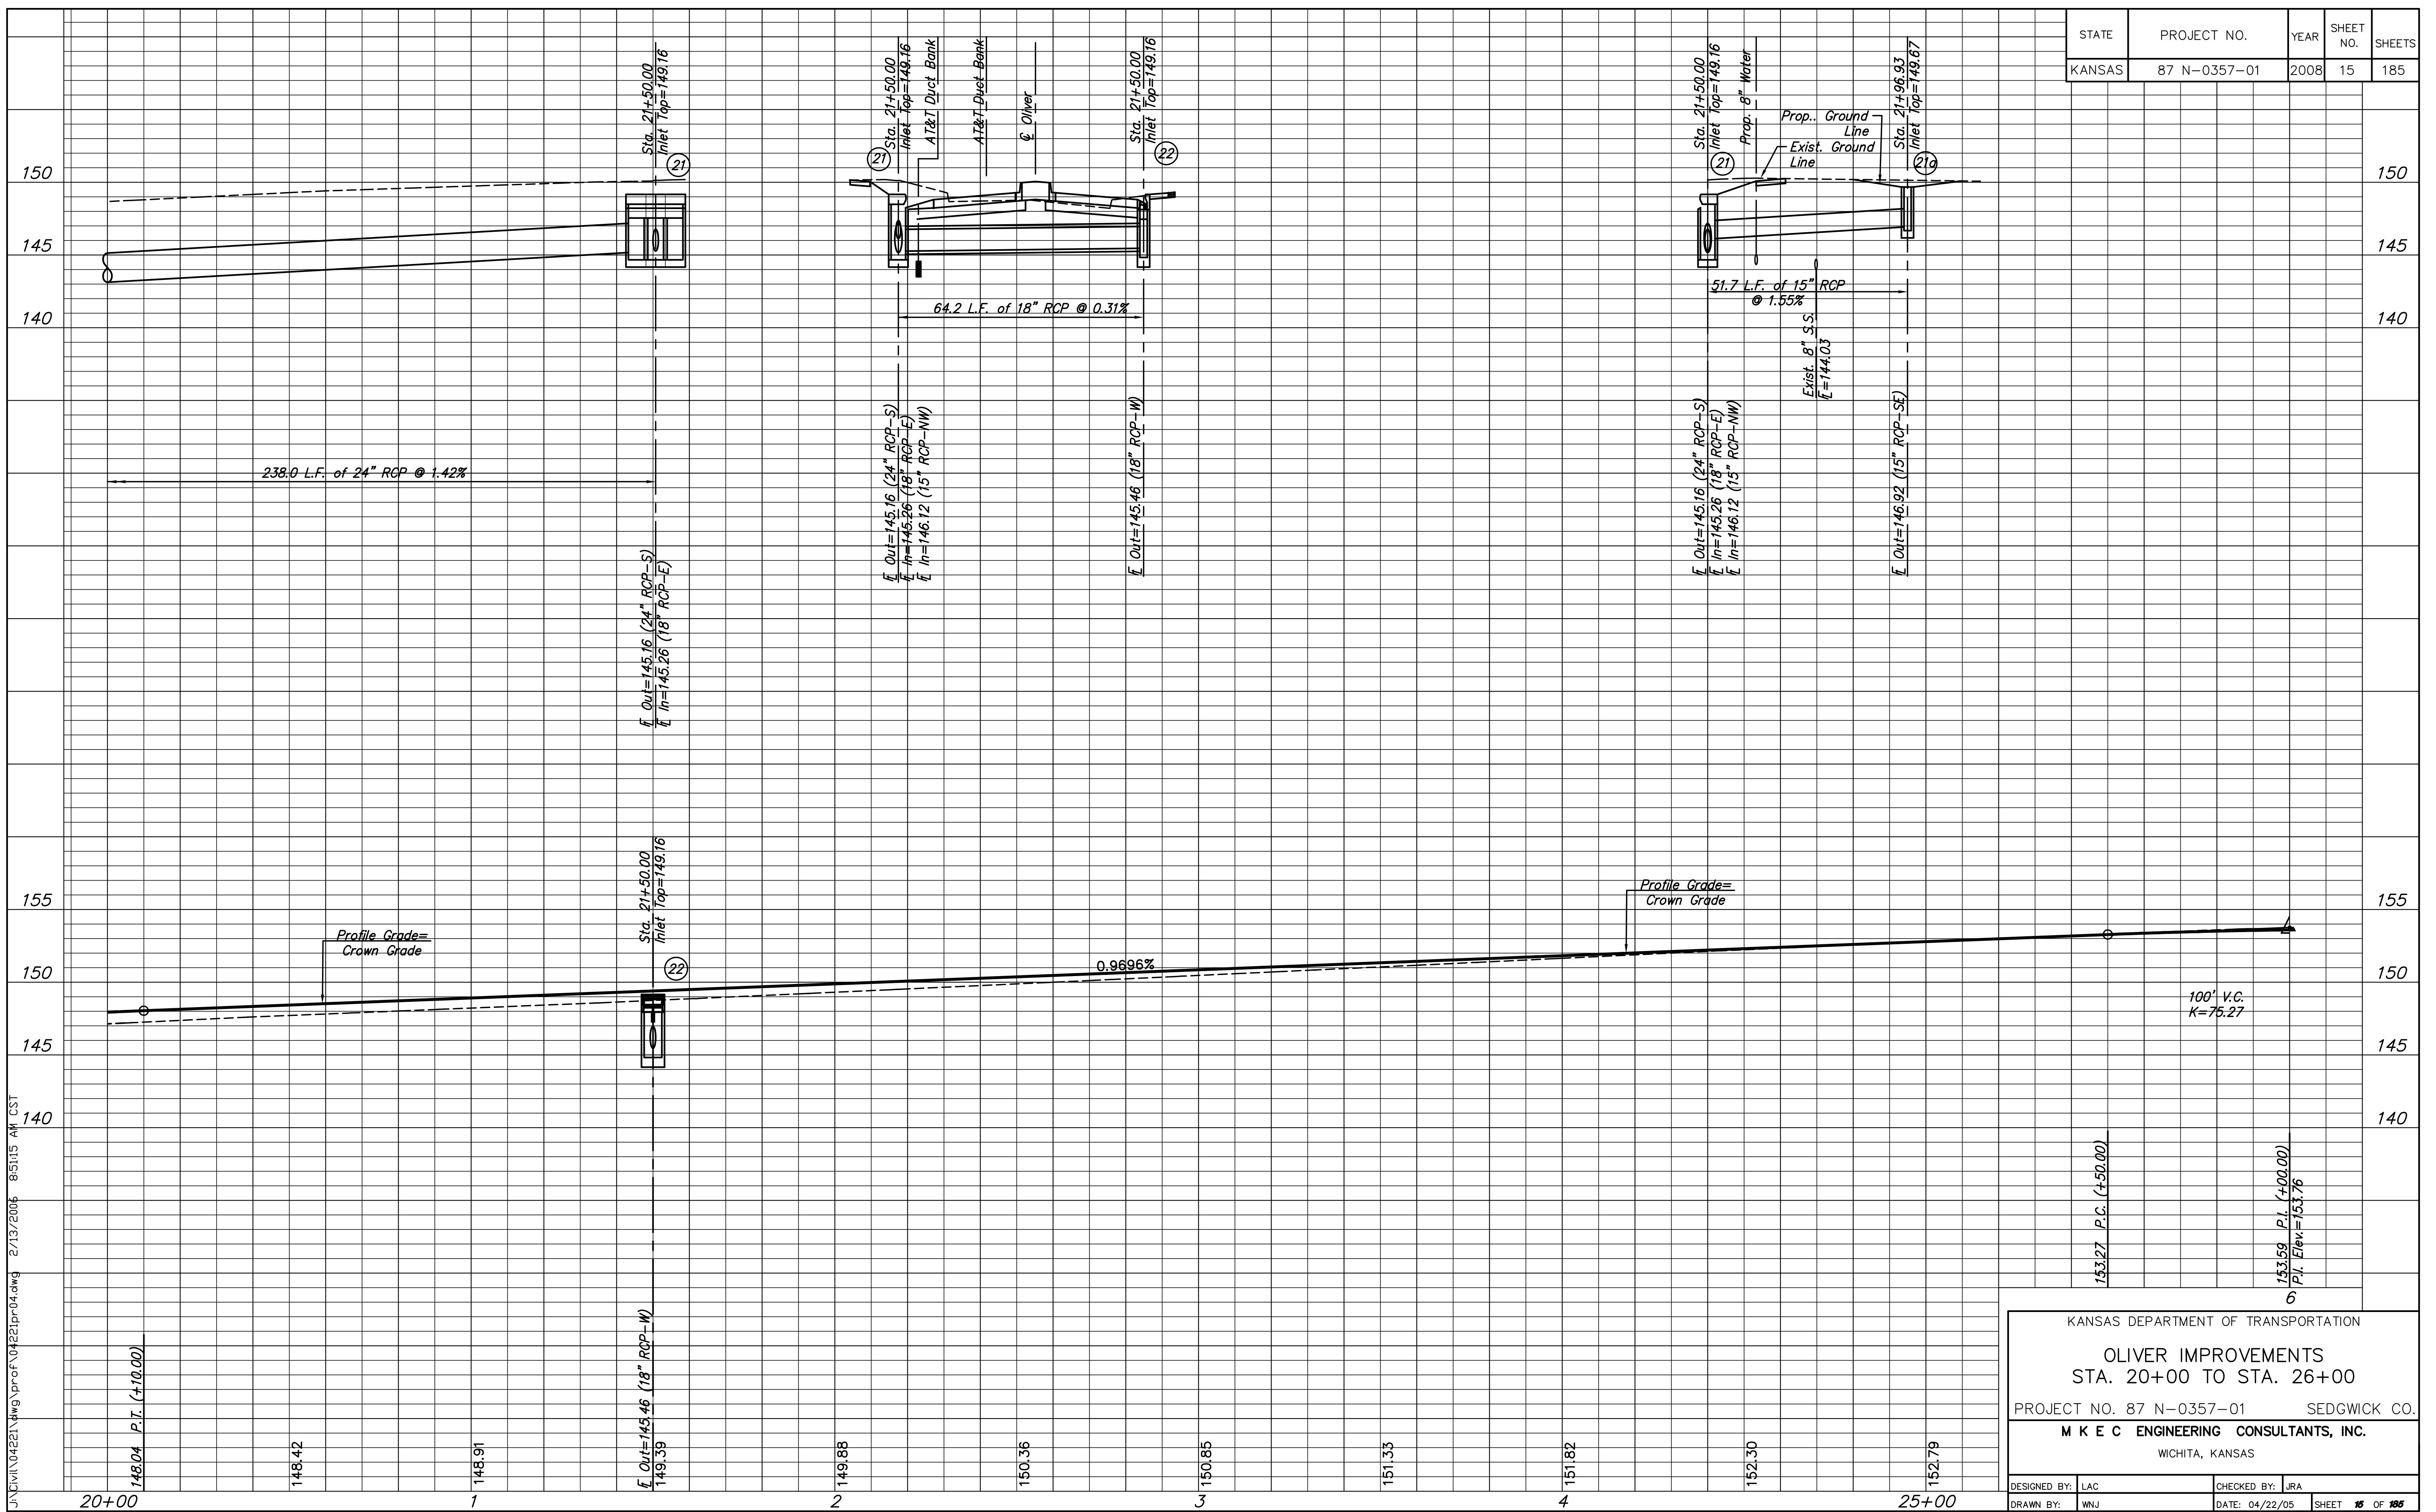

J:\CIVIL\04221\dwg\prof\04221pr04.dwg 2/13/2006 9:51:15 AM CST

DESIGNED BY: LAC		CHECKED BY: JRA	
DRAWN BY: WNJ		DATE: 04/22/05	
		SHEET 15 OF 185	

KANSAS DEPARTMENT OF TRANSPORTATION
OLIVER IMPROVEMENTS
 STA. 20+00 TO STA. 26+00
 PROJECT NO. 87 N-0357-01 SEDGWICK CO.
M K E C ENGINEERING CONSULTANTS, INC.
 WICHITA, KANSAS