


| STATE  | PROJECT NO.  | YEAR | SHEET NO. | SHEETS |
|--------|--------------|------|-----------|--------|
| KANSAS | 87 N-0357-01 | 2008 | 161       | 185    |
| 60     | 70           |      |           | 80     |

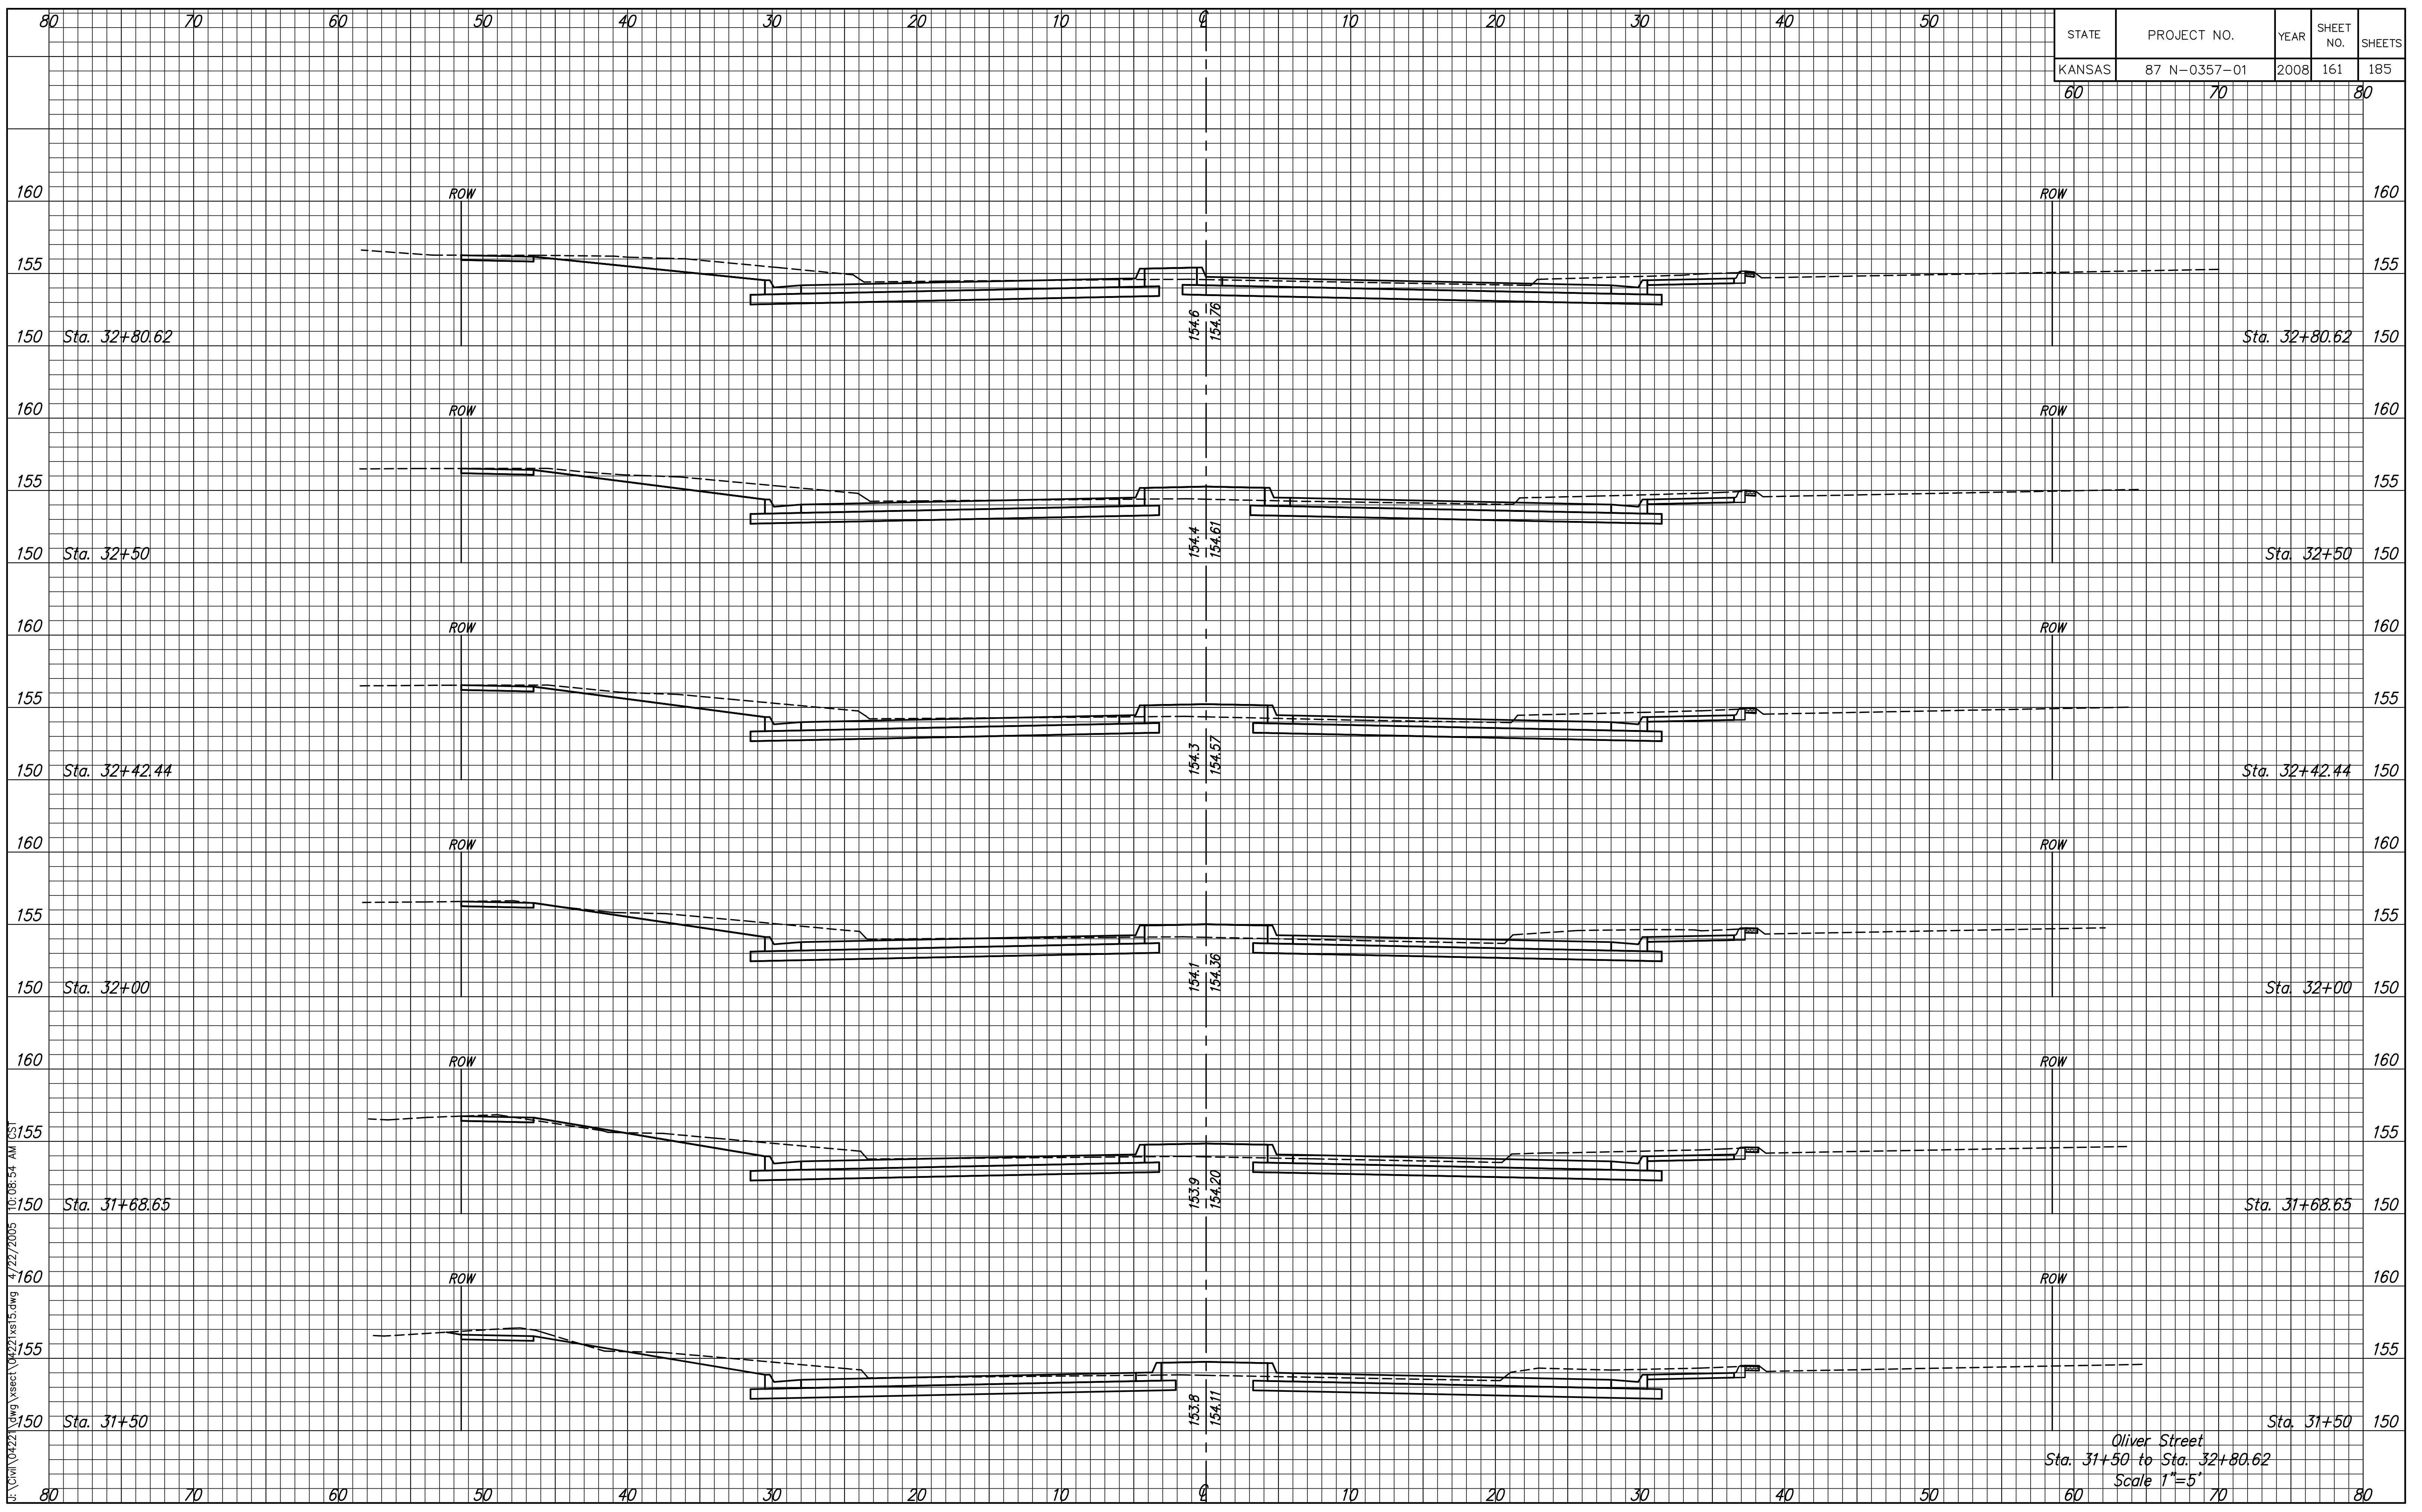

Oliver Street  
Sta. 31+50 to Sta. 32+80.62  
Scale 1"=5'

I:\CIVIL\04222\dwg\sect\042221\sect15.dwg 4/22/2005 10:08:54 AM