


STATE	PROJECT NO.	YEAR	SHEET NO.	SHEETS
KANSAS	87 N-0357-01	2008	162	185
60	70			80

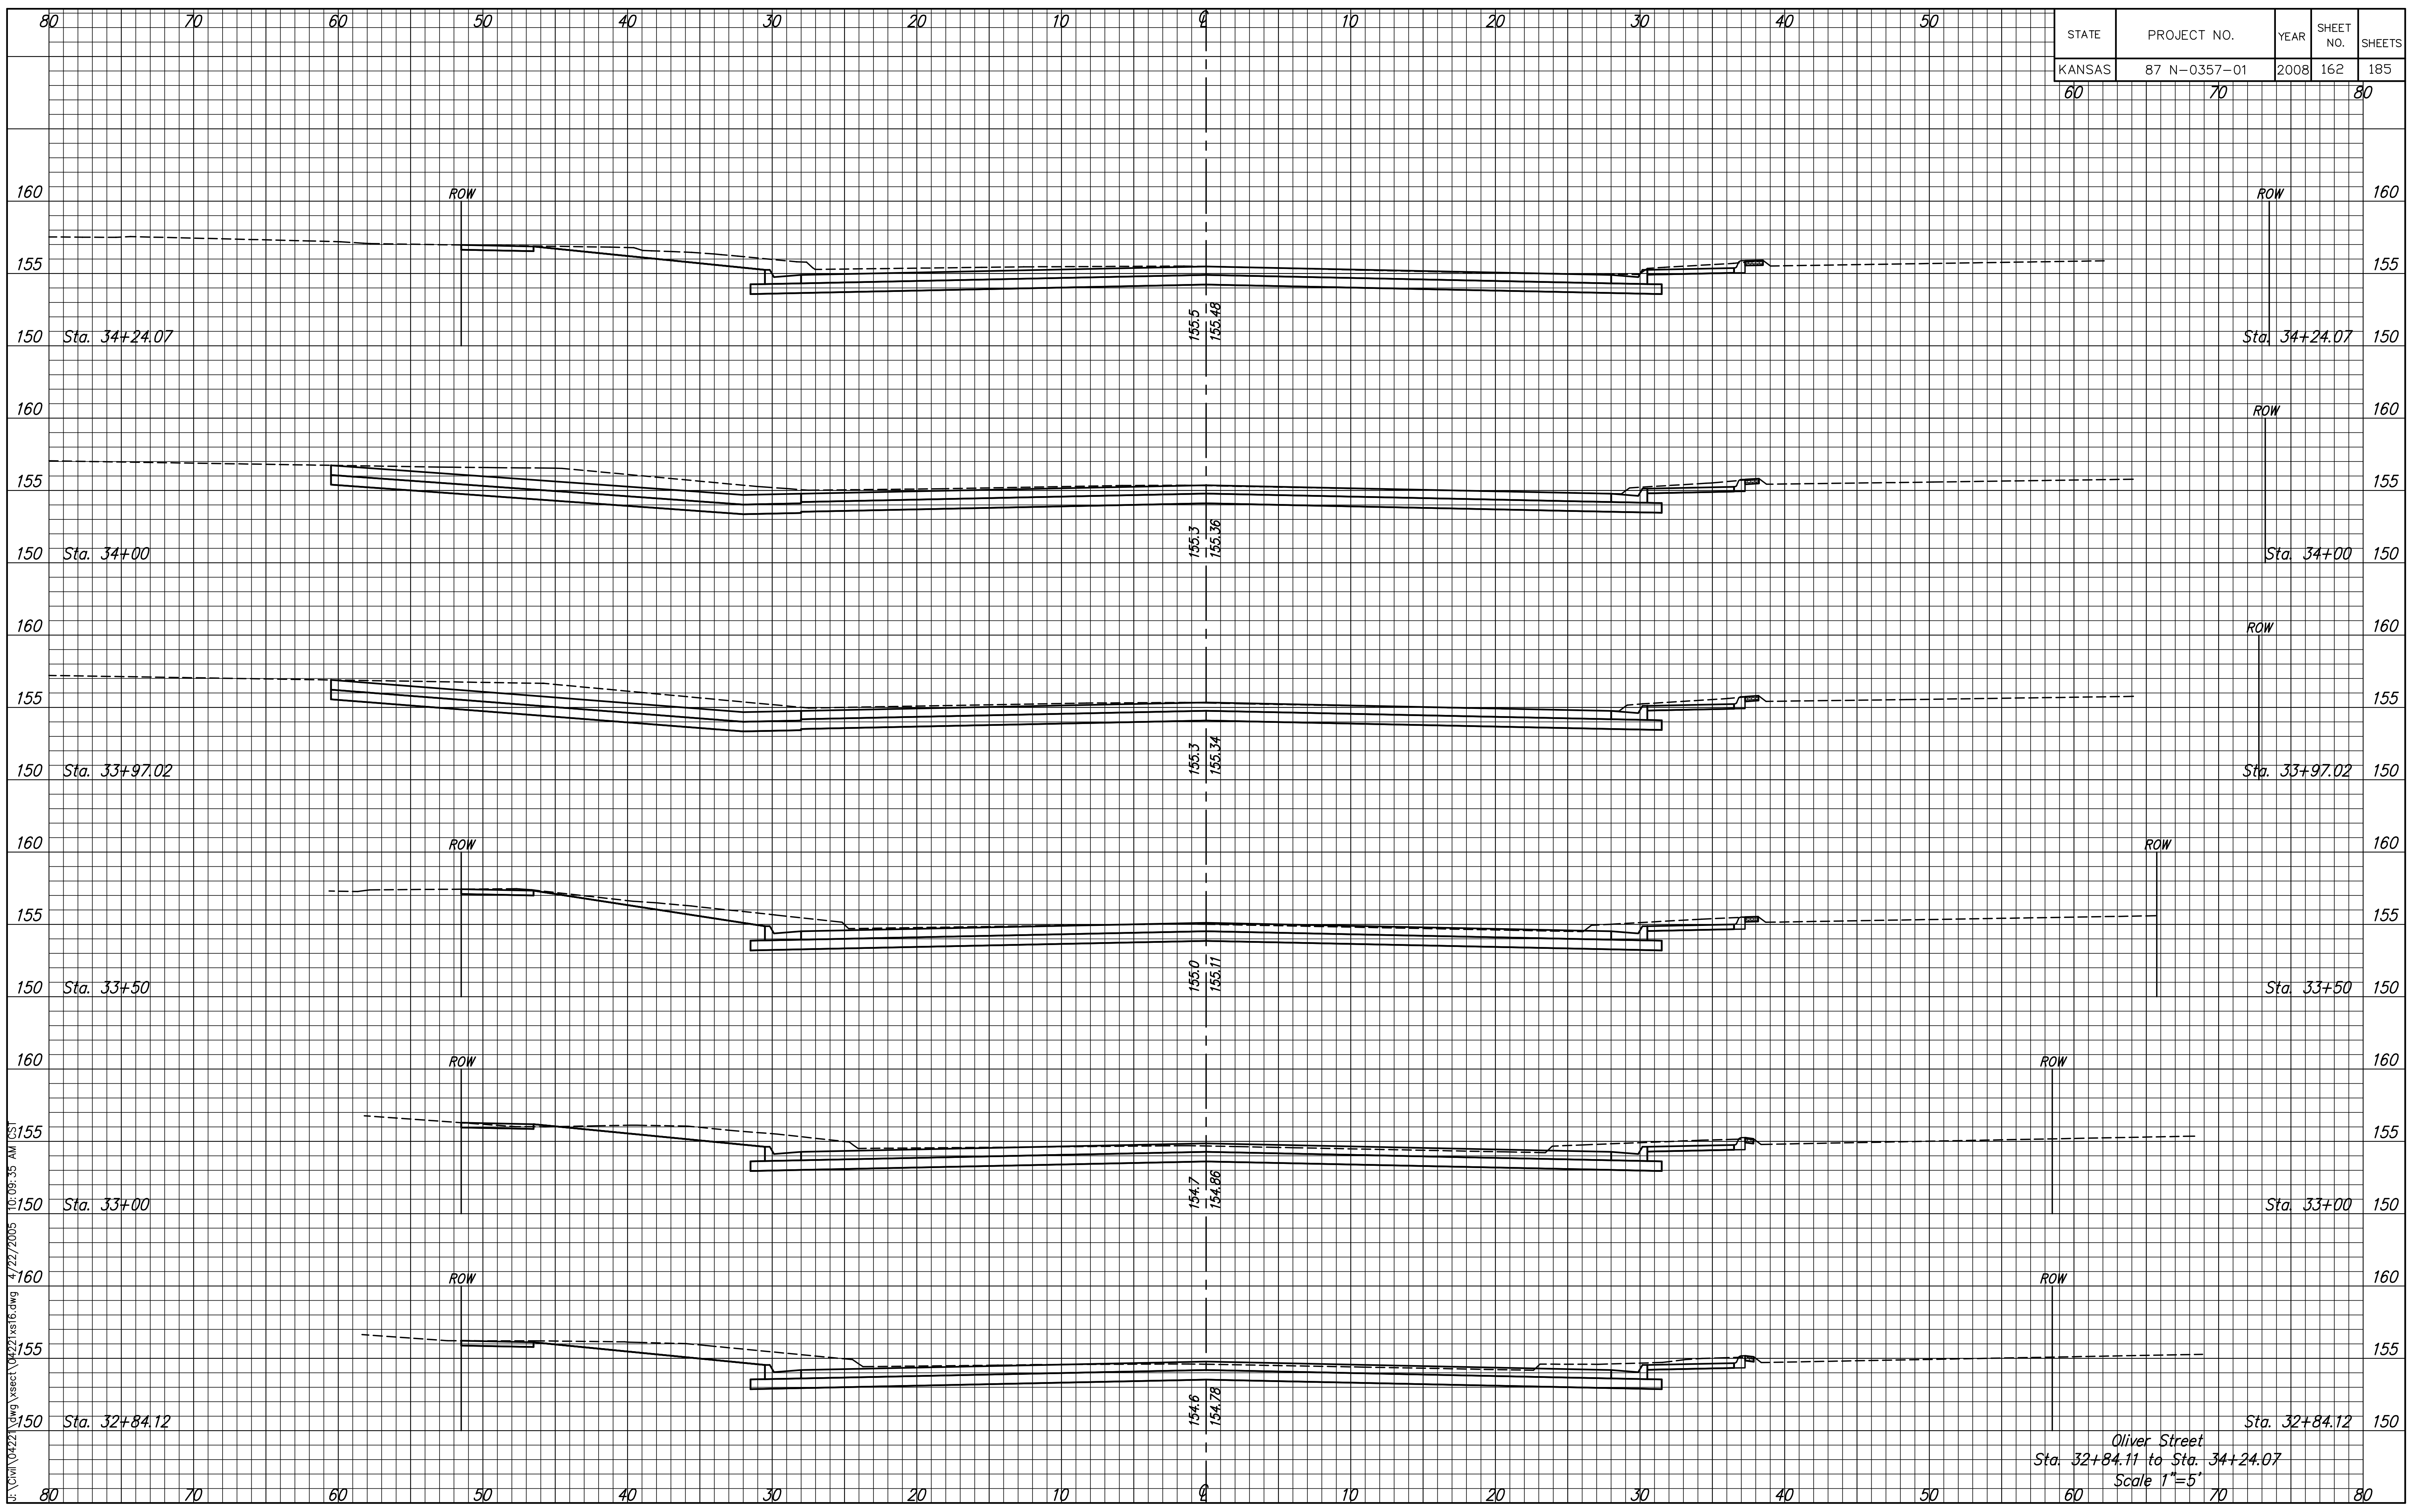

F:\Civil\042221.dwg User: jcs Date: 4/22/2005 10:08:35 AM

Oliver Street
 Sta. 32+84.11 to Sta. 34+24.07
 Scale 1"=5'