


STATE	PROJECT NO.	YEAR	SHEET NO.	SHEETS
KANSAS	87 N-0357-01	2008	163	185
60	70			80

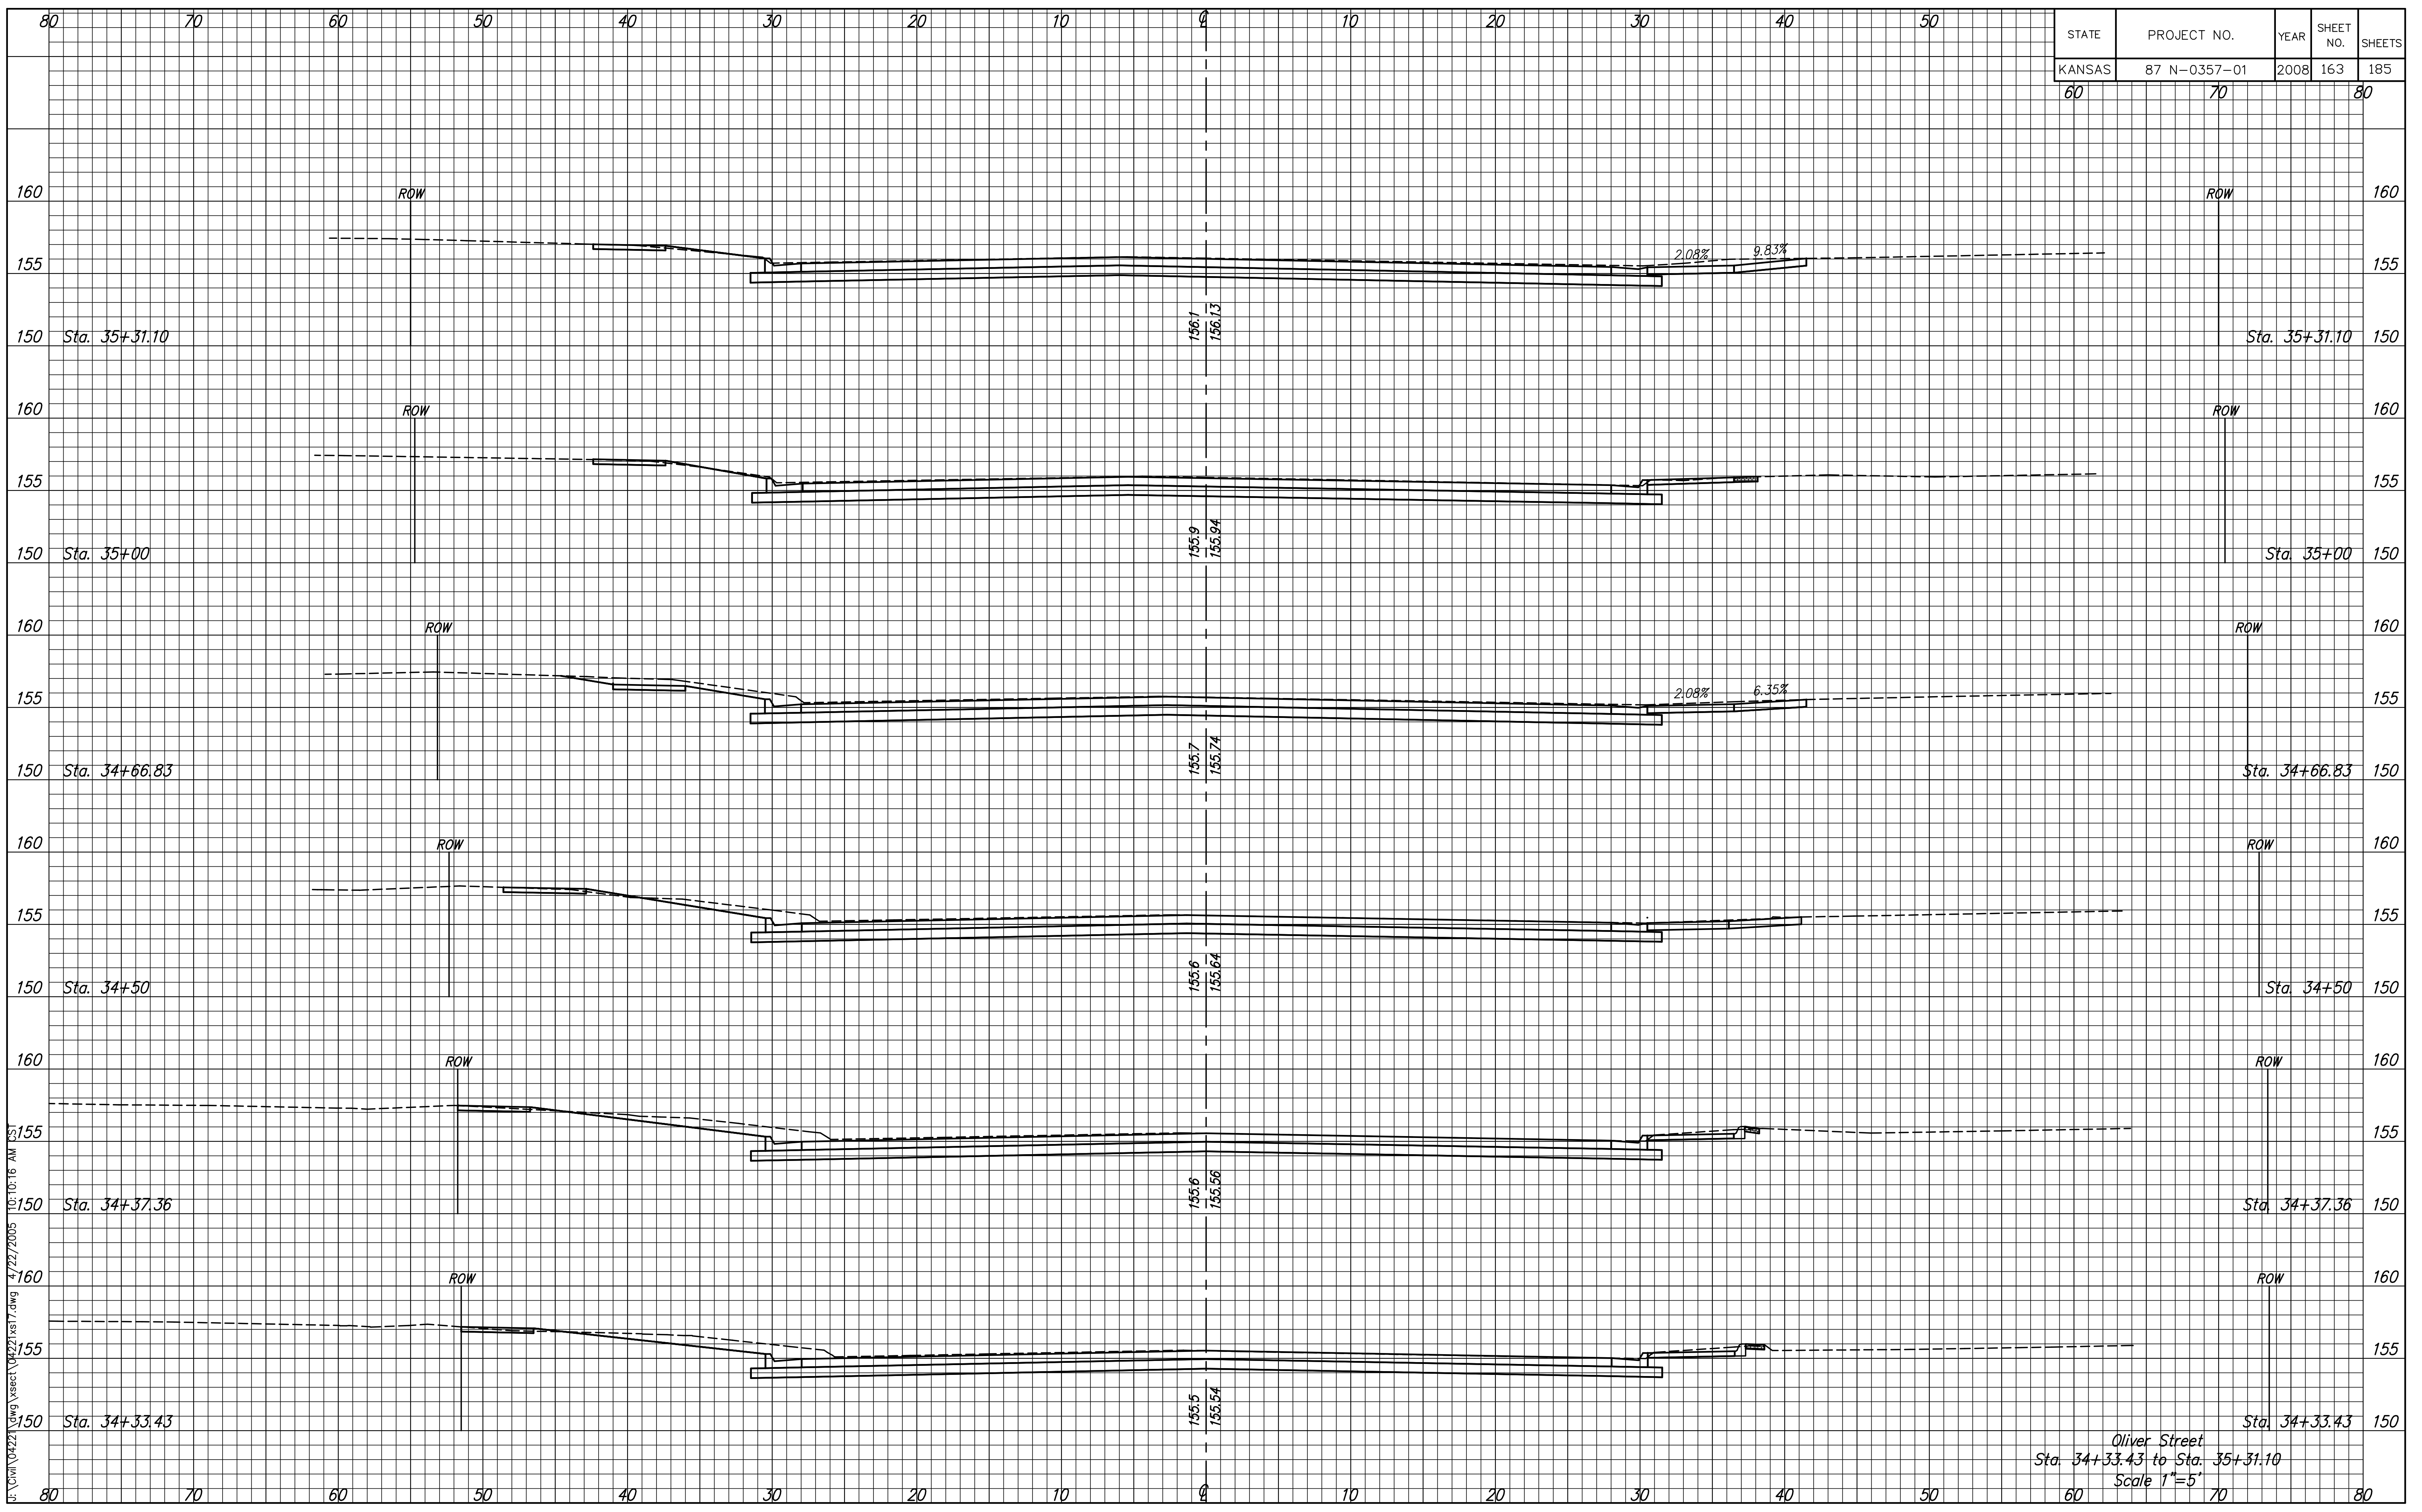

F:\CIVIL\04222\dwg\sect\04222\sect1.dwg 4/22/2005 10:10:16 AM

Oliver Street
 Sta. 34+33.43 to Sta. 35+31.10
 Scale 1"=5'