


STATE	PROJECT NO.	YEAR	SHEET NO.	SHEETS
KANSAS	87 N-0357-01	2008	169	185
60	70			80

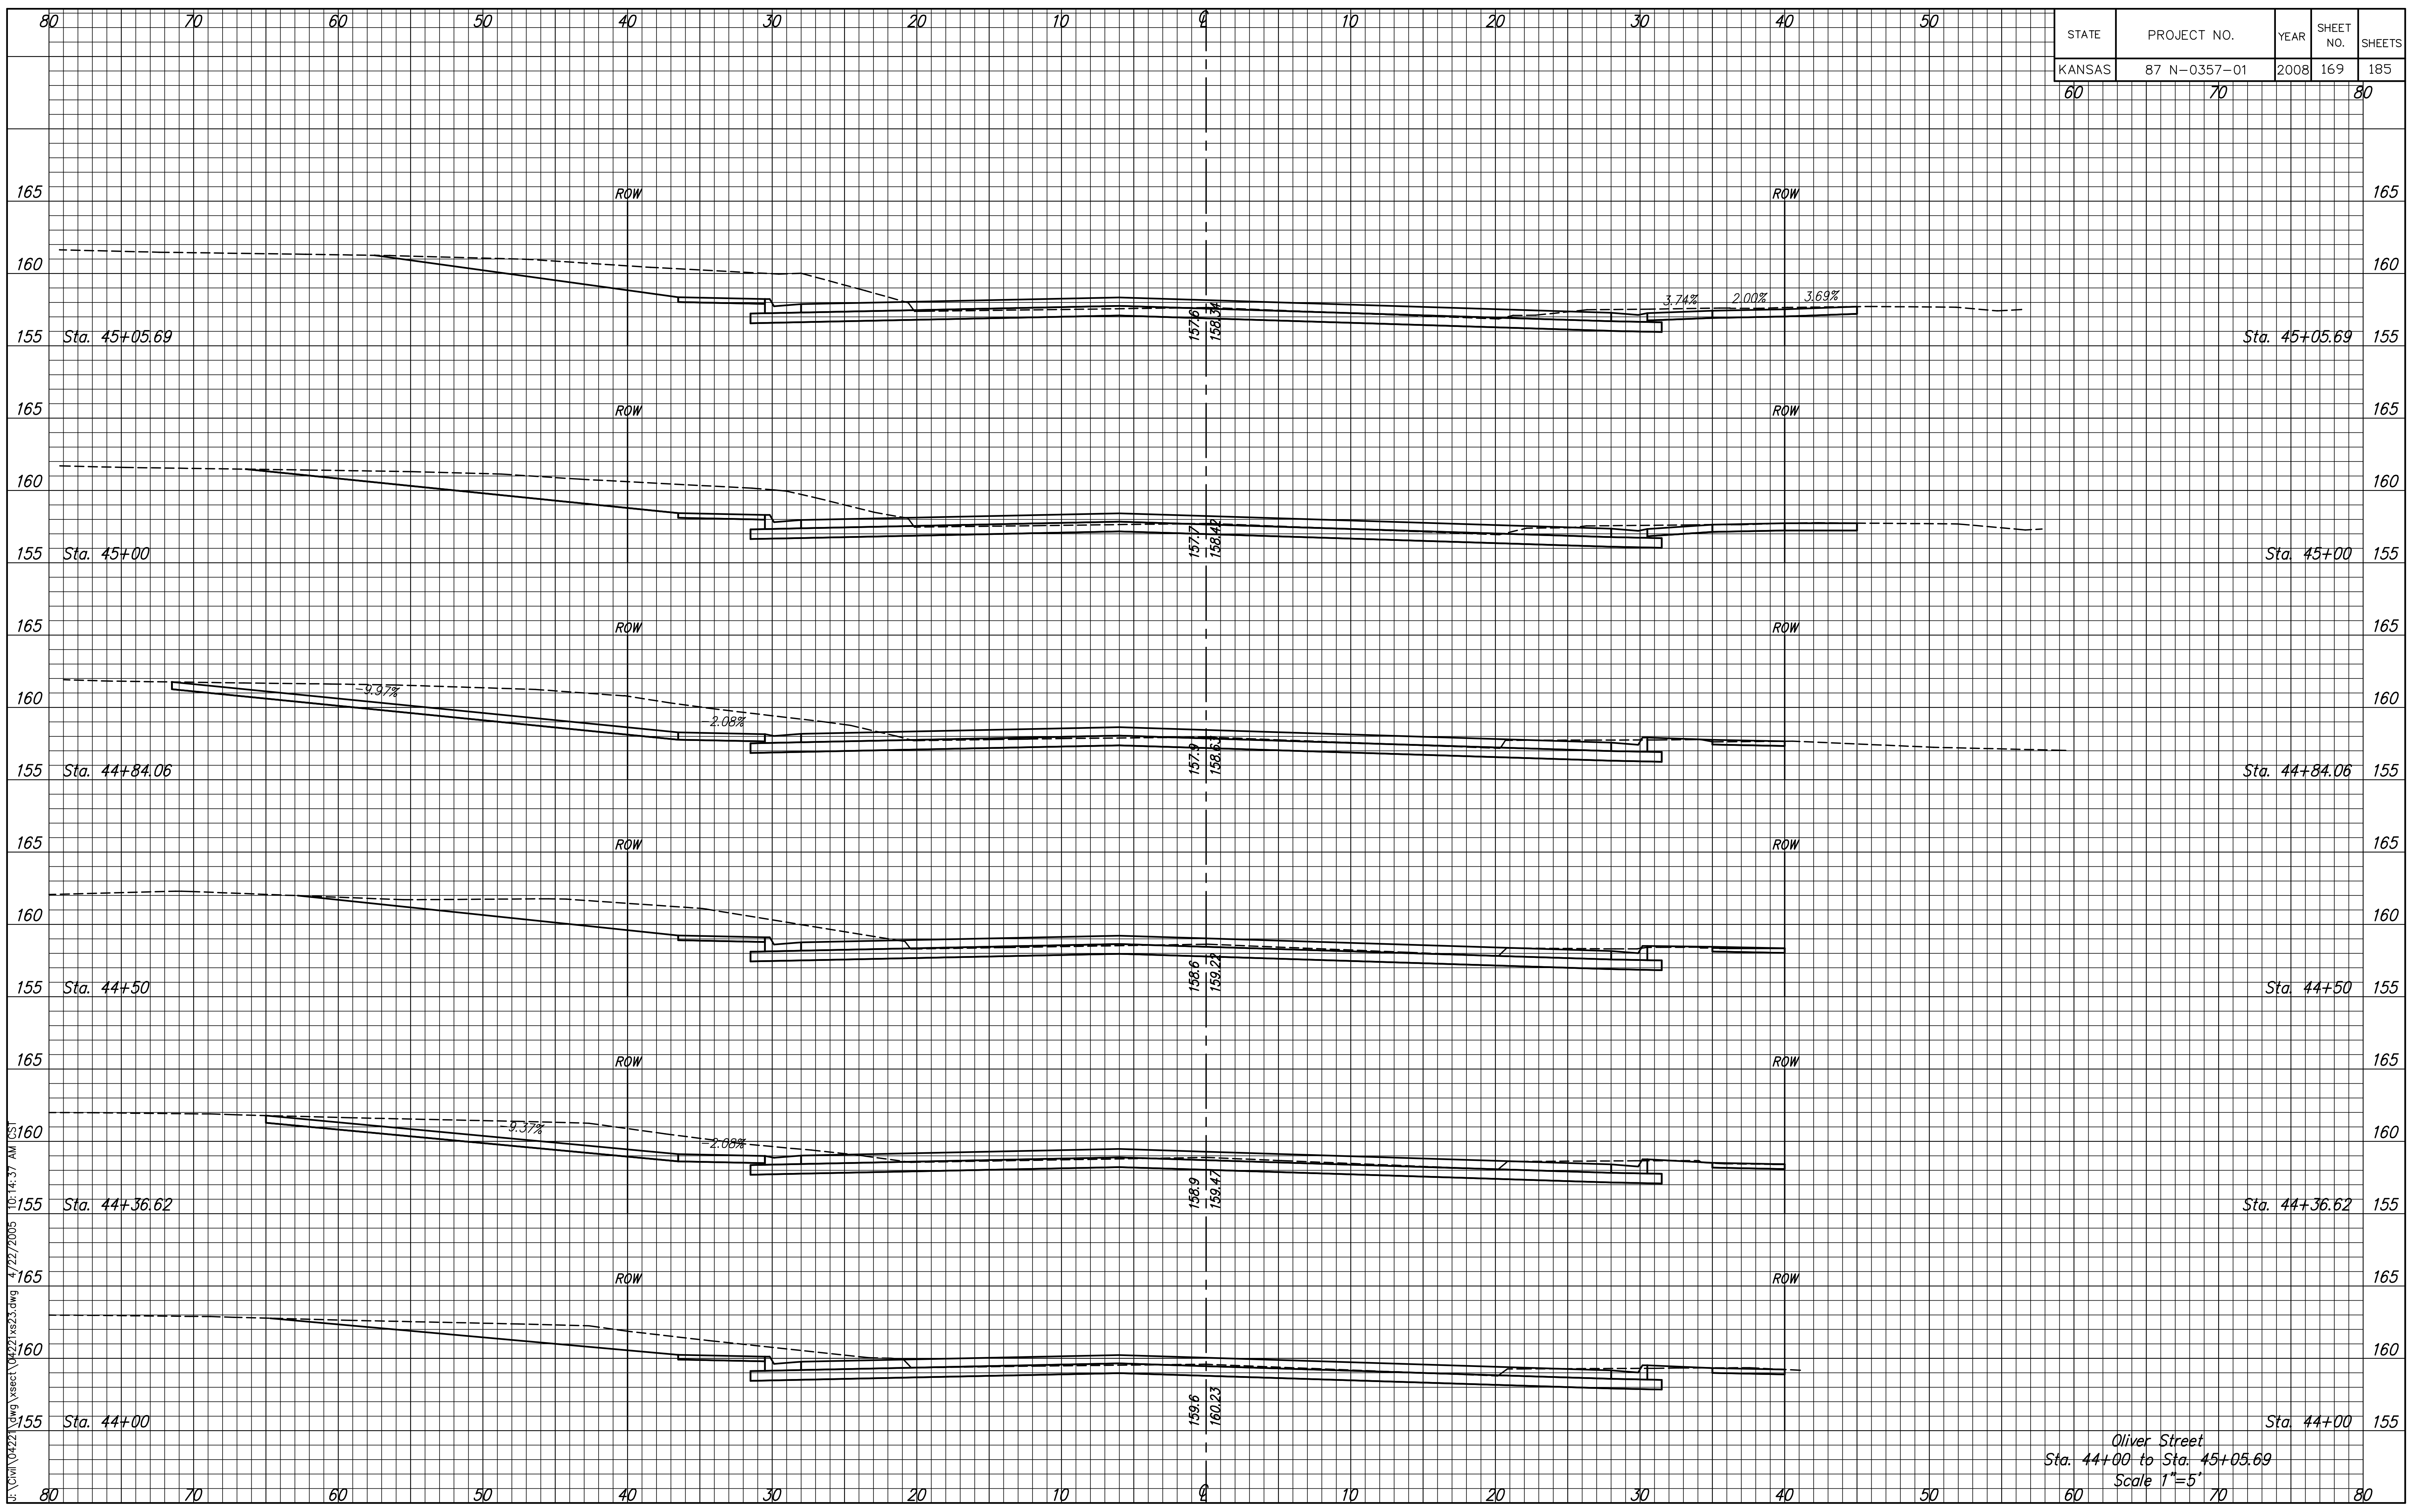

F:\CIVIL\04222\dwg\sect\04222\sect.dwg 4/22/2005 10:14:37 AM

Oliver Street  
 Sta. 44+00 to Sta. 45+05.69  
 Scale 1"=5'