


STATE	PROJECT NO.	YEAR	SHEET NO.	SHEETS
KANSAS	87 N-0357-01	2008	170	185
60	70			80

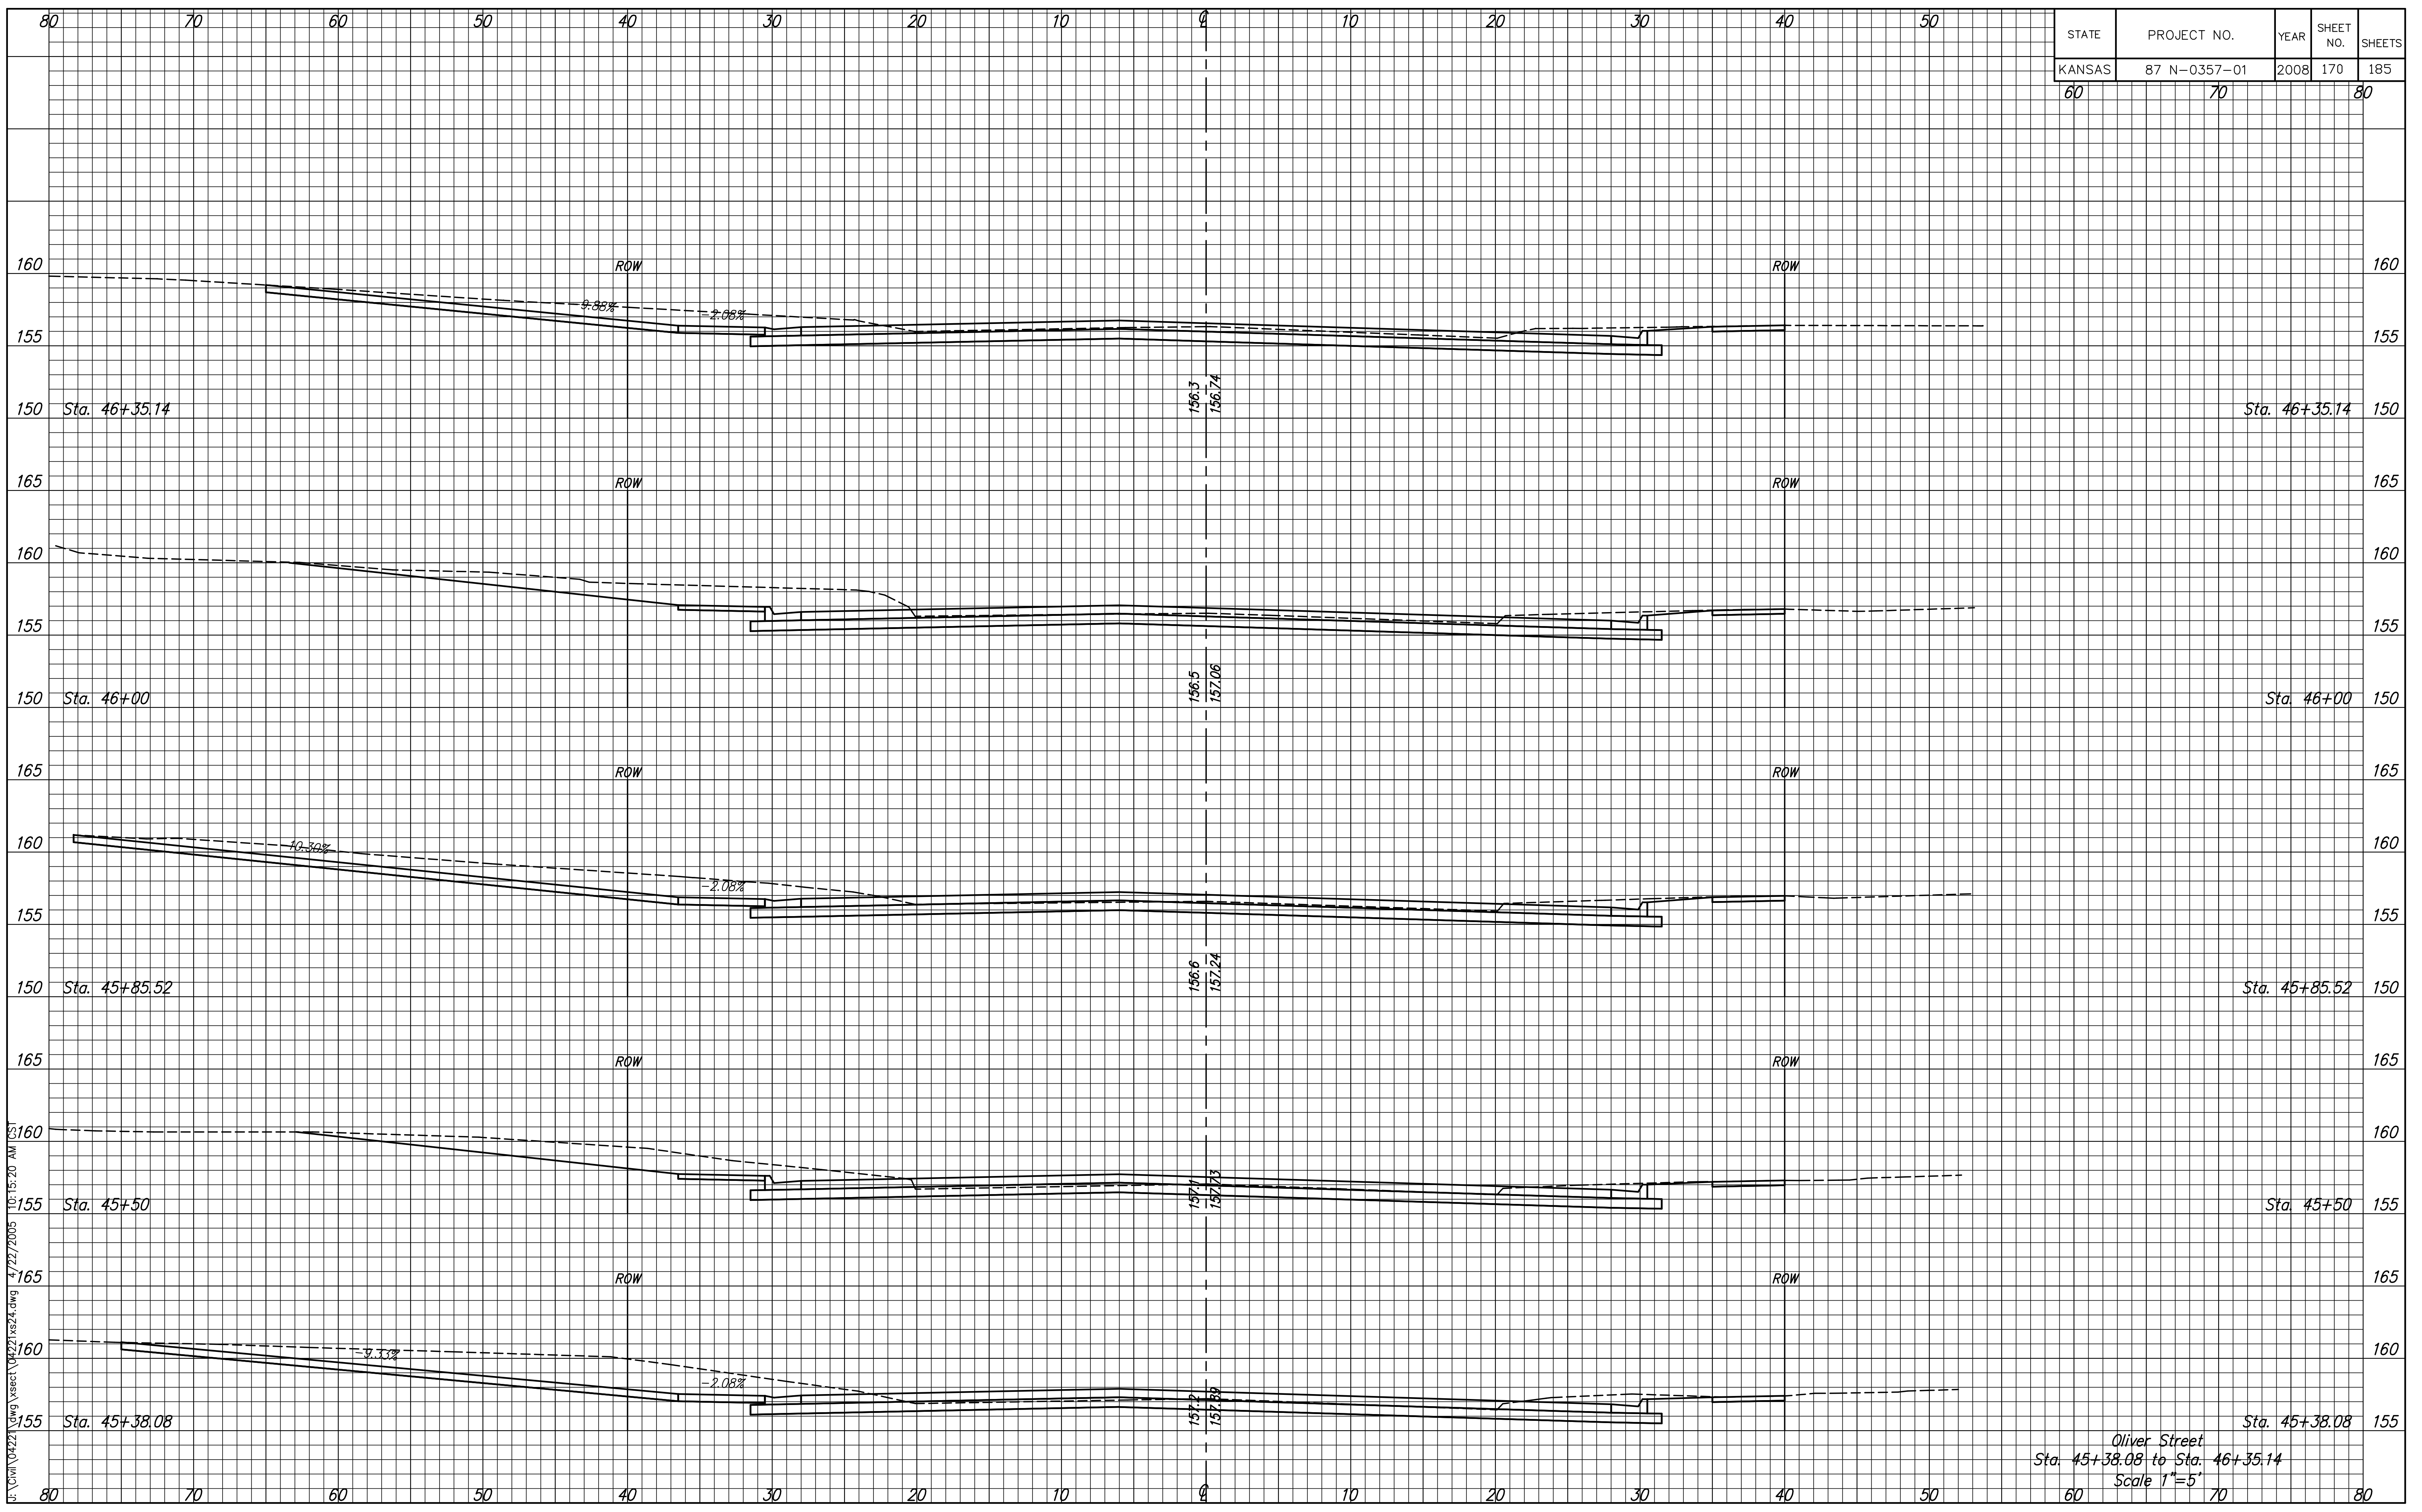

I:\CIVIL\04222\dwg\sect\04222\sect.dwg 4/22/2005 10:15:20 AM

Oliver Street
 Sta. 45+38.08 to Sta. 46+35.14
 Scale 1"=5'