


STATE	PROJECT NO.	YEAR	SHEET NO.	SHEETS
KANSAS	87 N-0357-01	2008	174	185
60	70			80

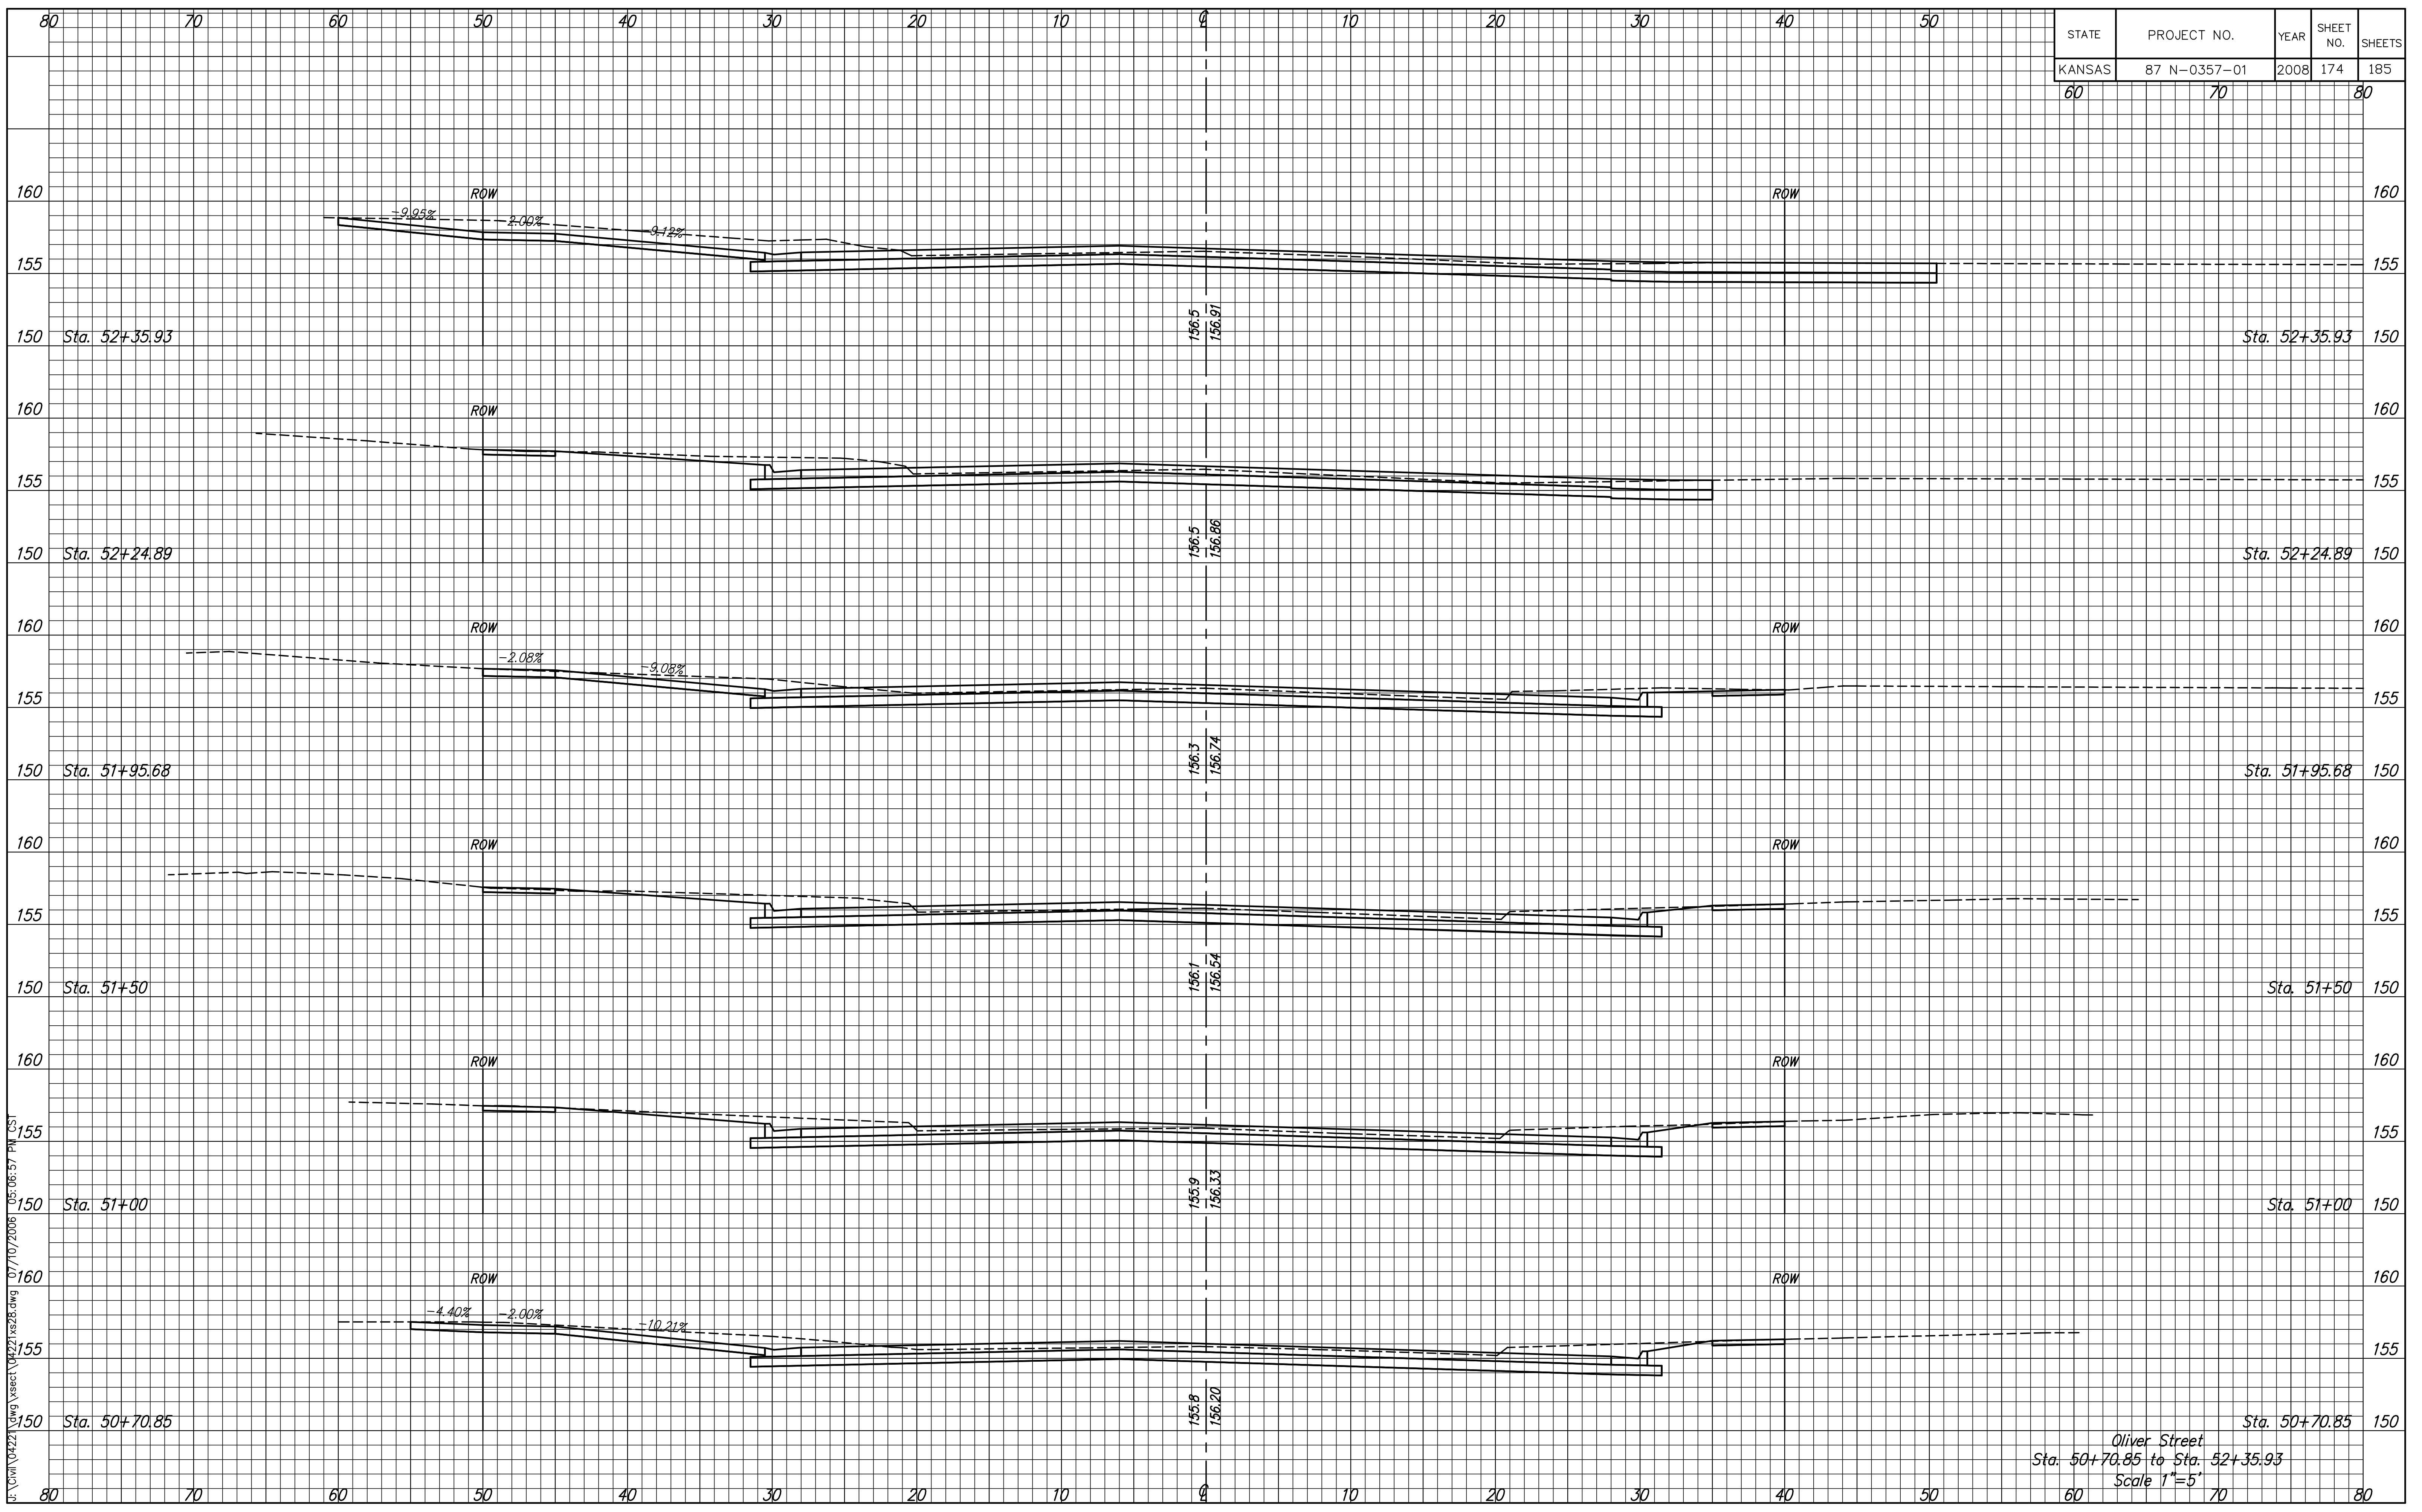

Oliver Street
 Sta. 50+70.85 to Sta. 52+35.93
 Scale 1"=5'

F:\CIVIL\04222\DWG\sect\04222\sect.dwg 07/10/2006 05:06:57 PM