


STATE	PROJECT NO.	YEAR	SHEET NO.	SHEETS
KANSAS	87 N-0357-01	2008	177	185
60	70			80

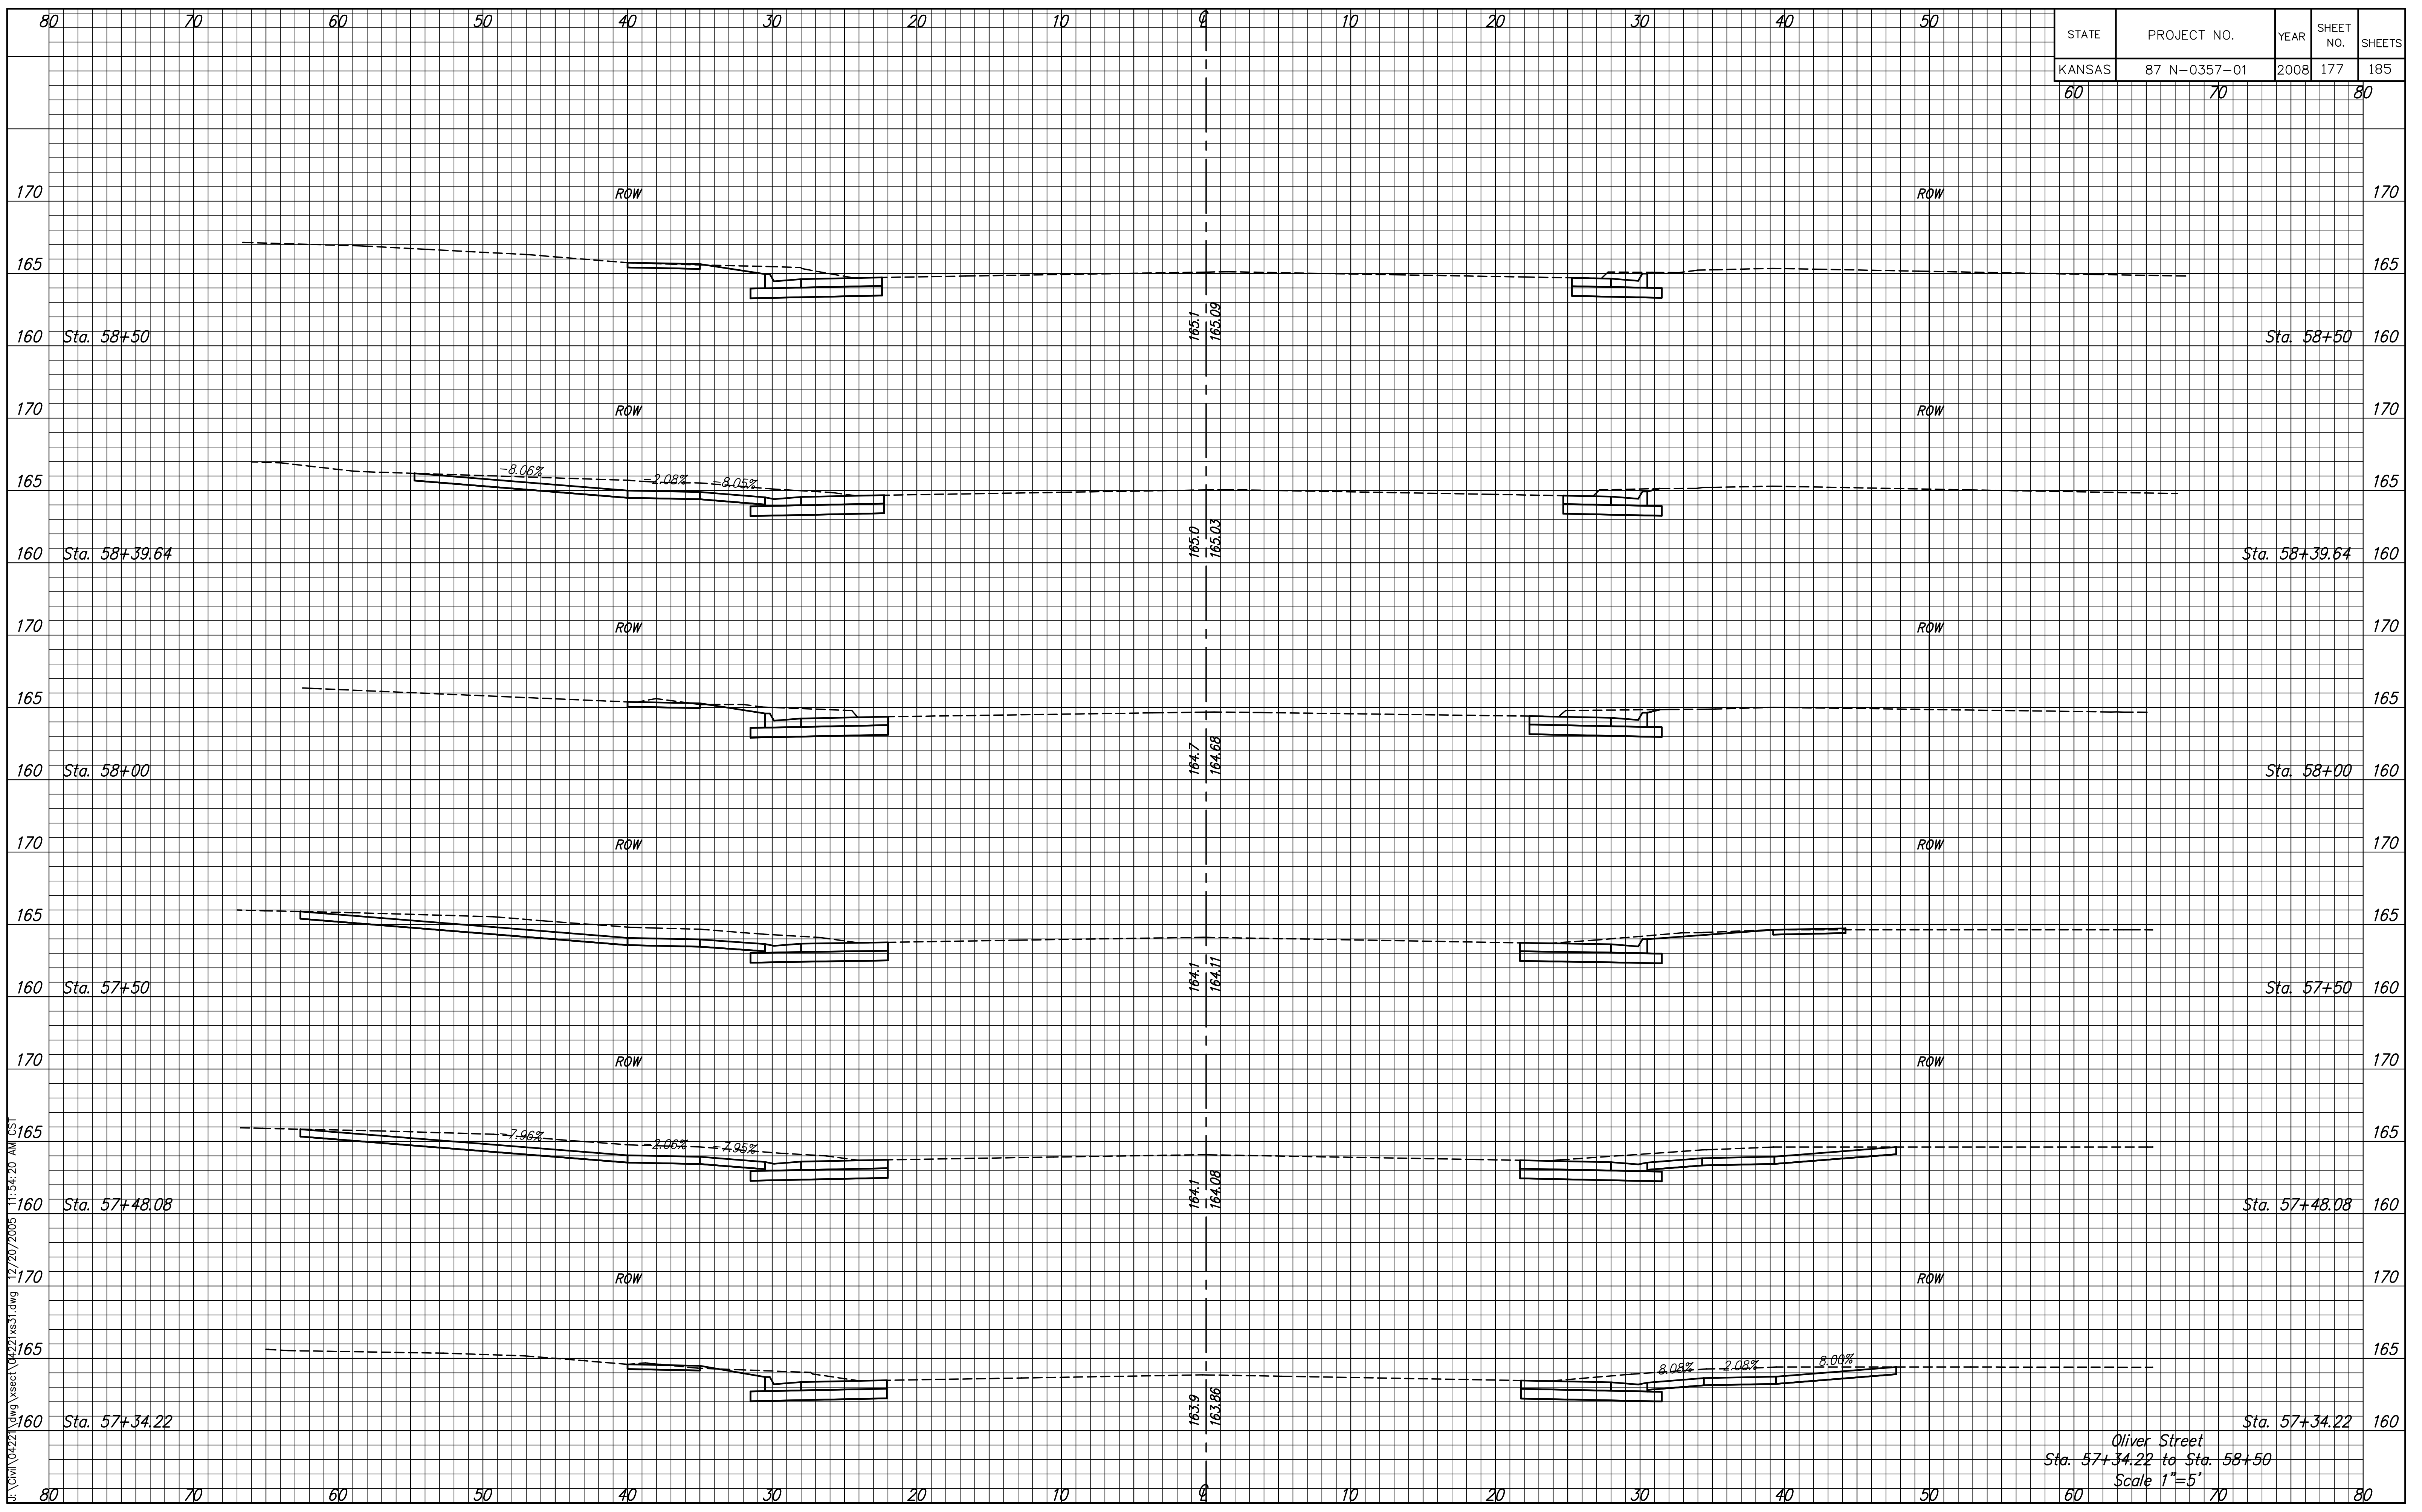

F:\CIVIL\04222\dwg\sect\04222\sect.dwg 12/20/2005 11:54:20 AM

Oliver Street
 Sta. 57+34.22 to Sta. 58+50
 Scale 1"=5'