


| STATE | PROJECT NO. | YEAR | SHEET NO. | SHEETS |
|--------|--------------|------|-----------|--------|
| KANSAS | 87 N-0357-01 | 2008 | 178 | 185 |
| 60 | 70 | | | 80 |

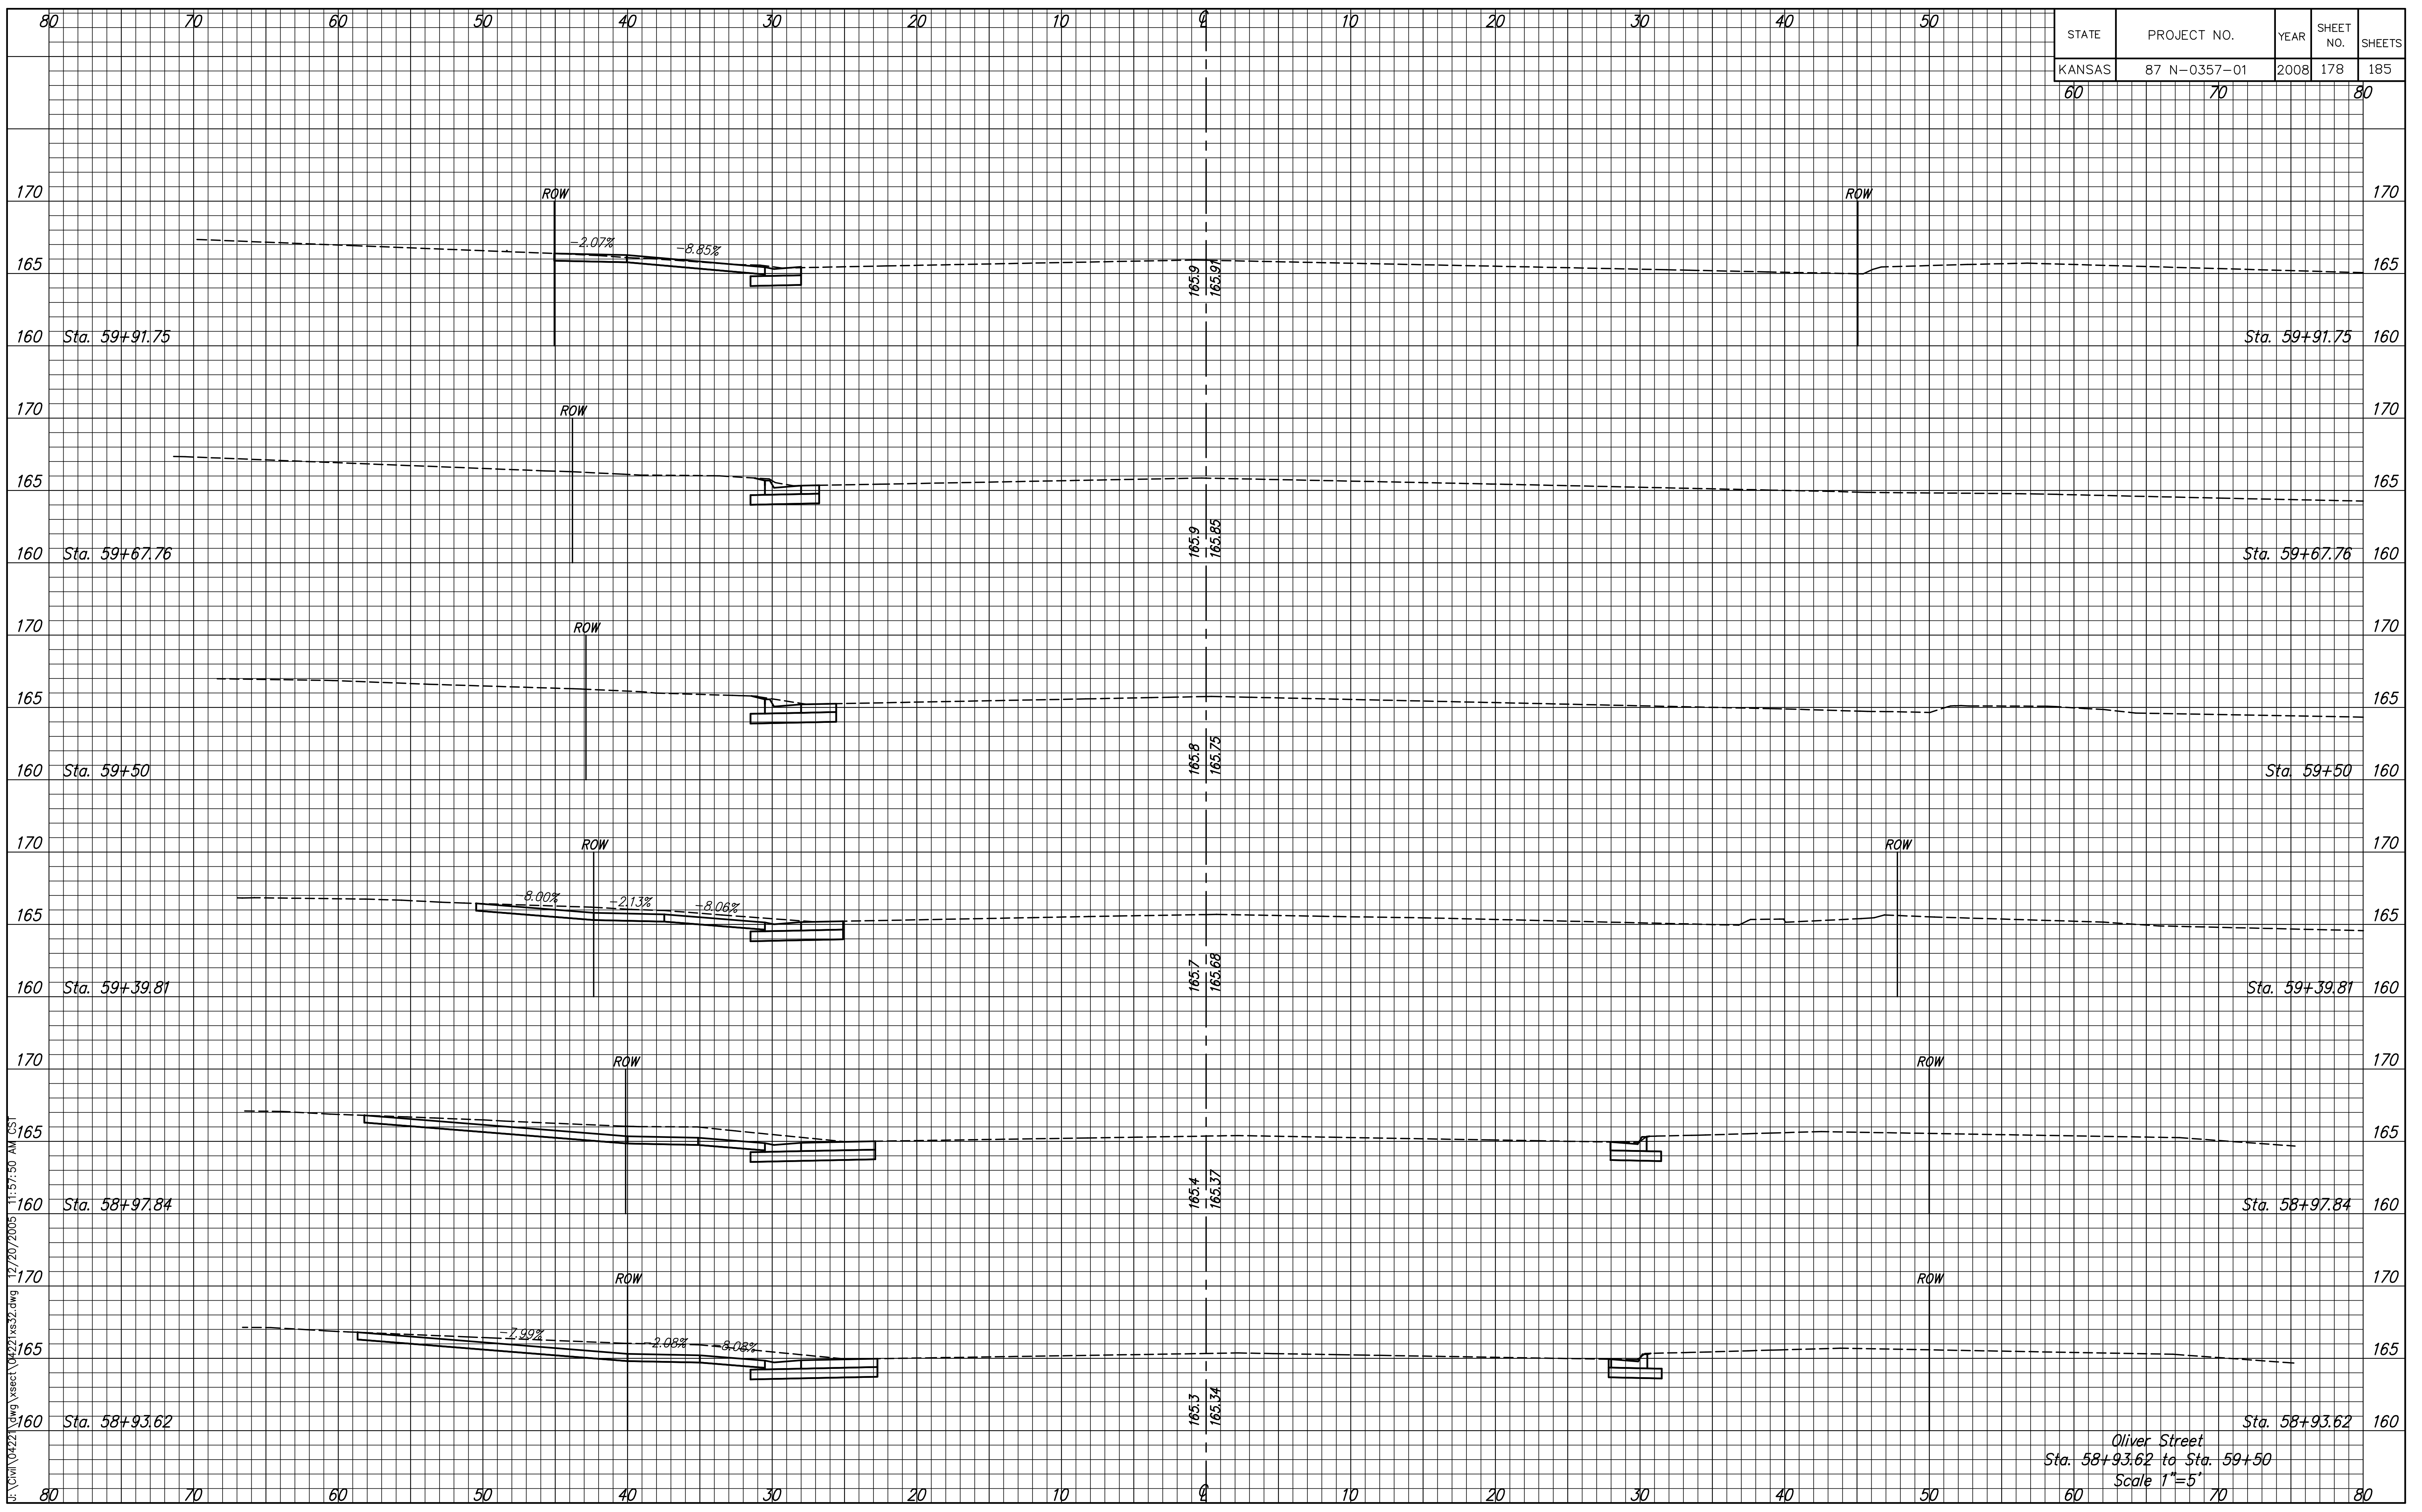

J:\CIVIL\04222\dwg\sect\04222\sect.dwg 12/20/2005 11:57:50 AM CST

Oliver Street
 Sta. 58+93.62 to Sta. 59+50
 Scale 1"=5'