


STATE	PROJECT NO.	YEAR	SHEET NO.	SHEETS
KANSAS	87 N-0357-01	2008	179	185
60	70			80

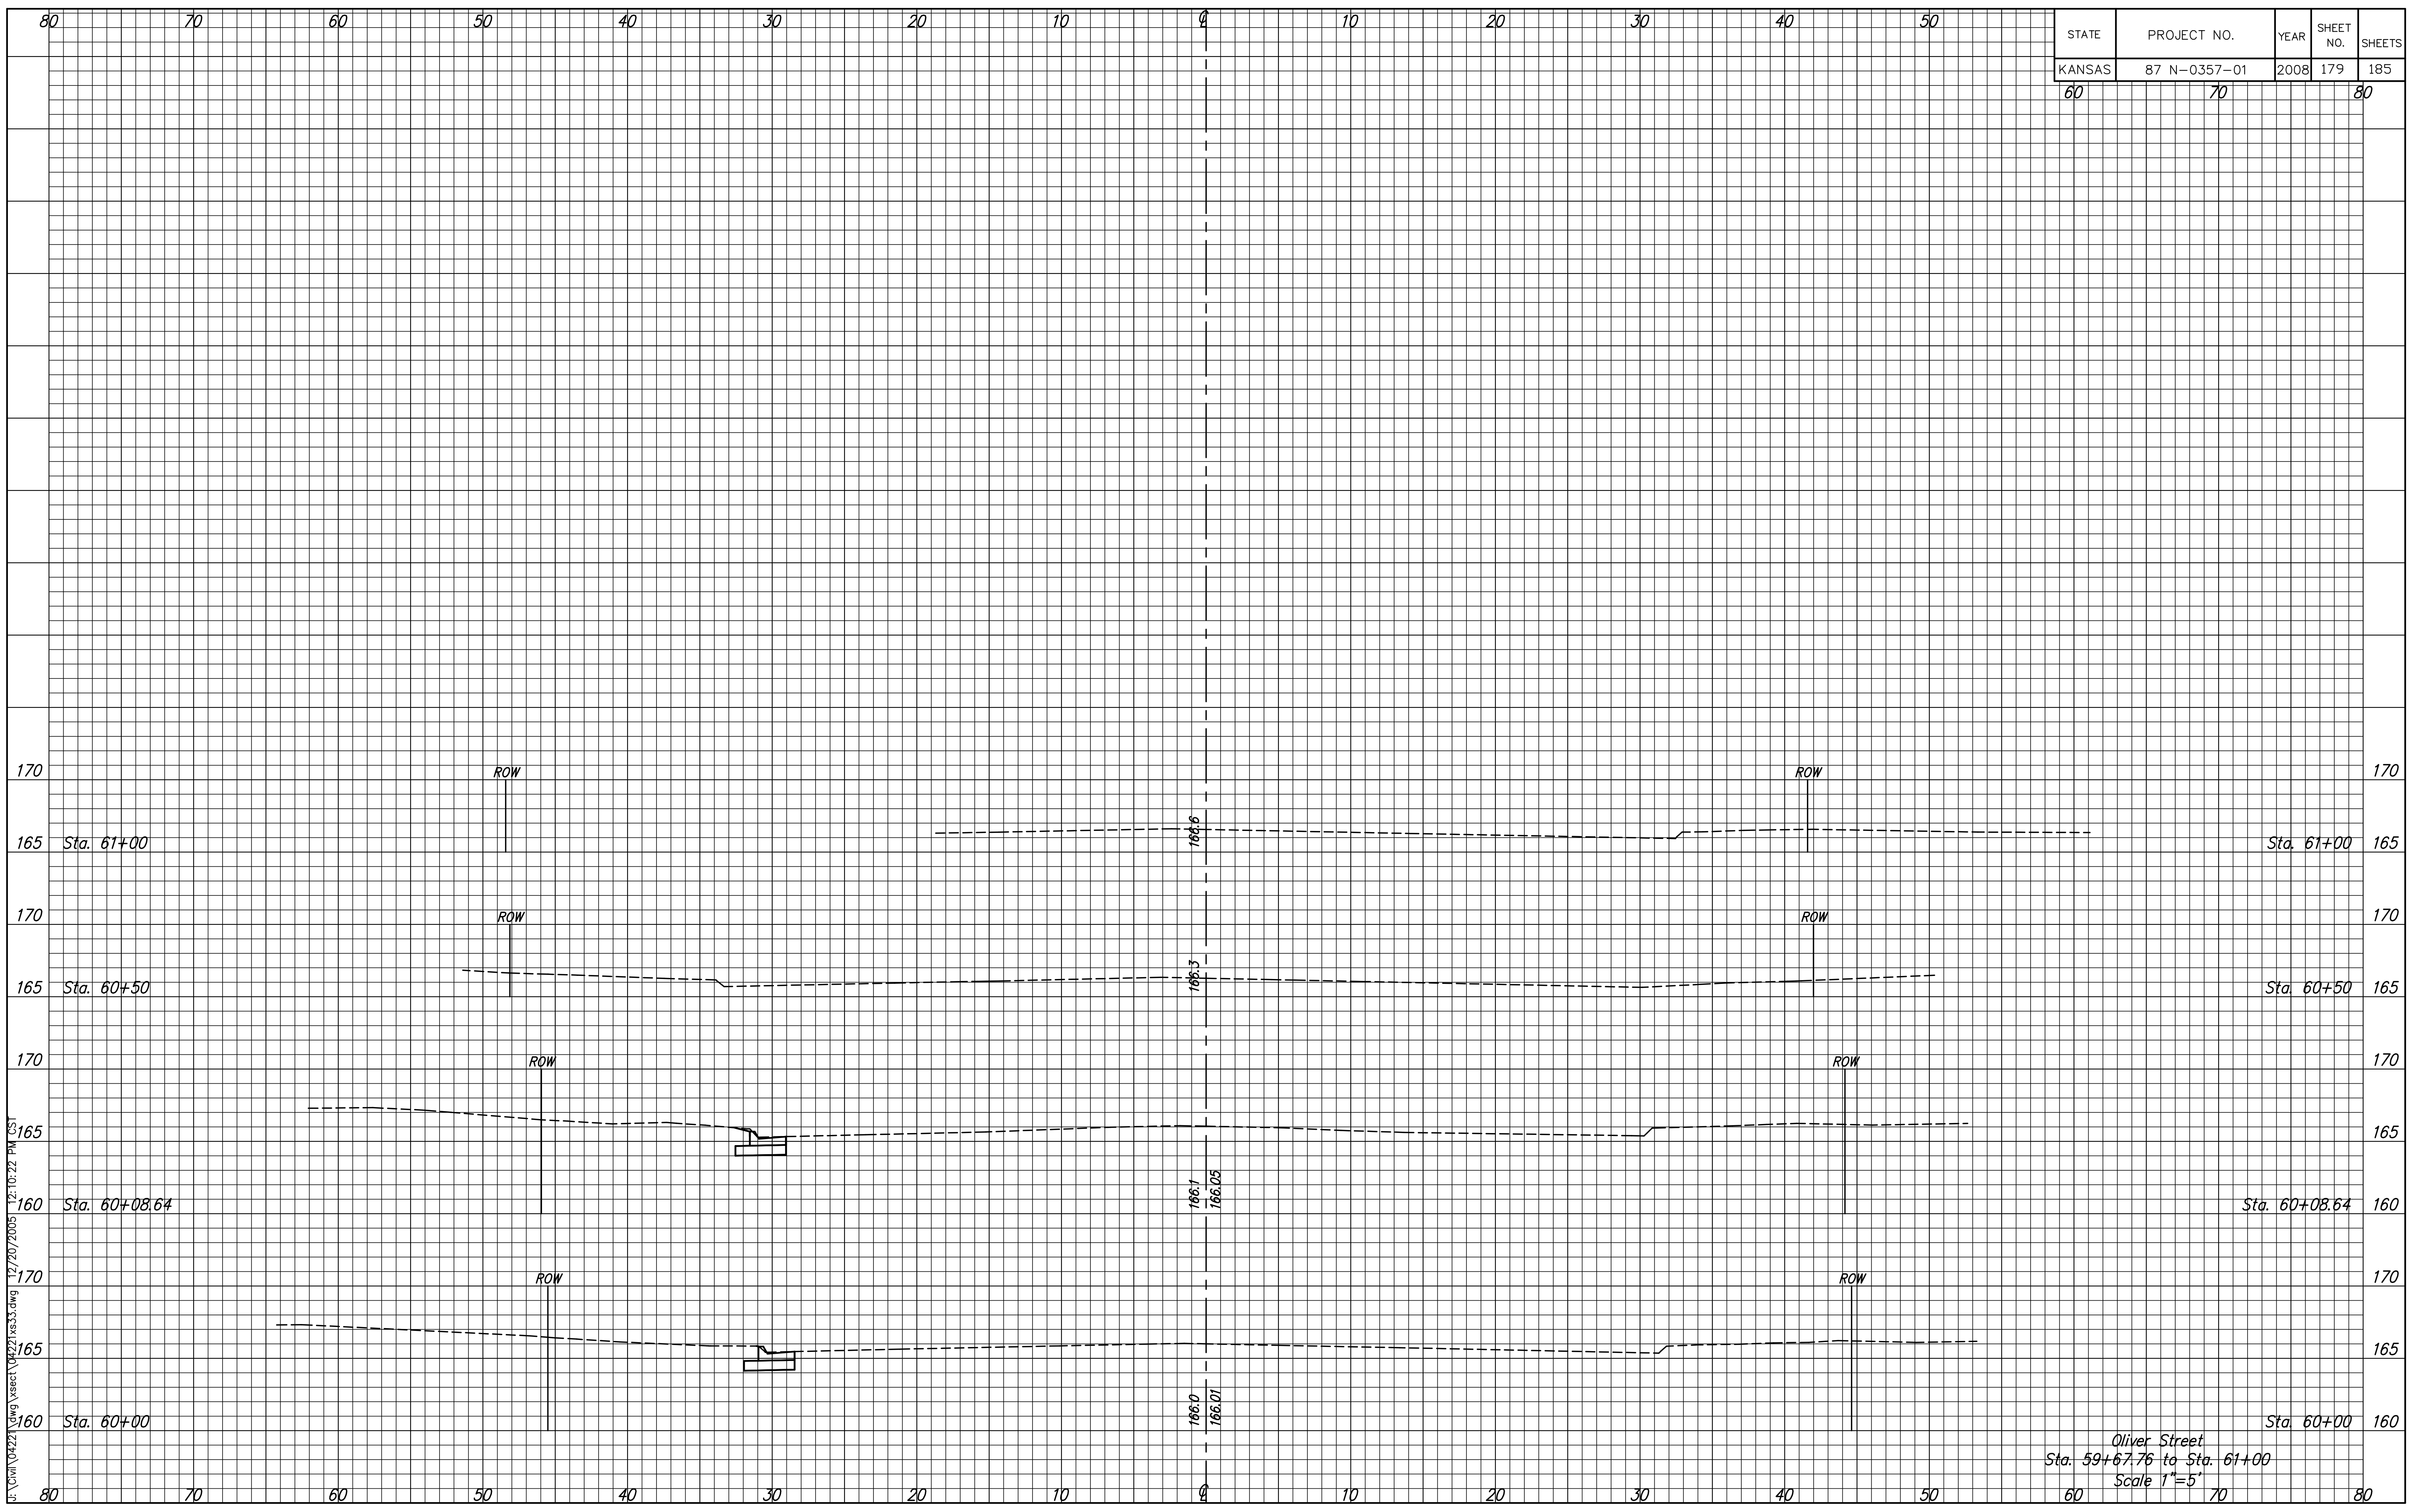

I:\CIVIL\04222\dwg\sect\04222\sect.dwg 12/20/2005 12:10:22 PM

Oliver Street  
 Sta. 59+67.76 to Sta. 61+00  
 Scale 1"=5'