


STATE	PROJECT NO.	YEAR	SHEET NO.	SHEETS
KANSAS	87 N-0357-01	2008	180	185
	60	70		80

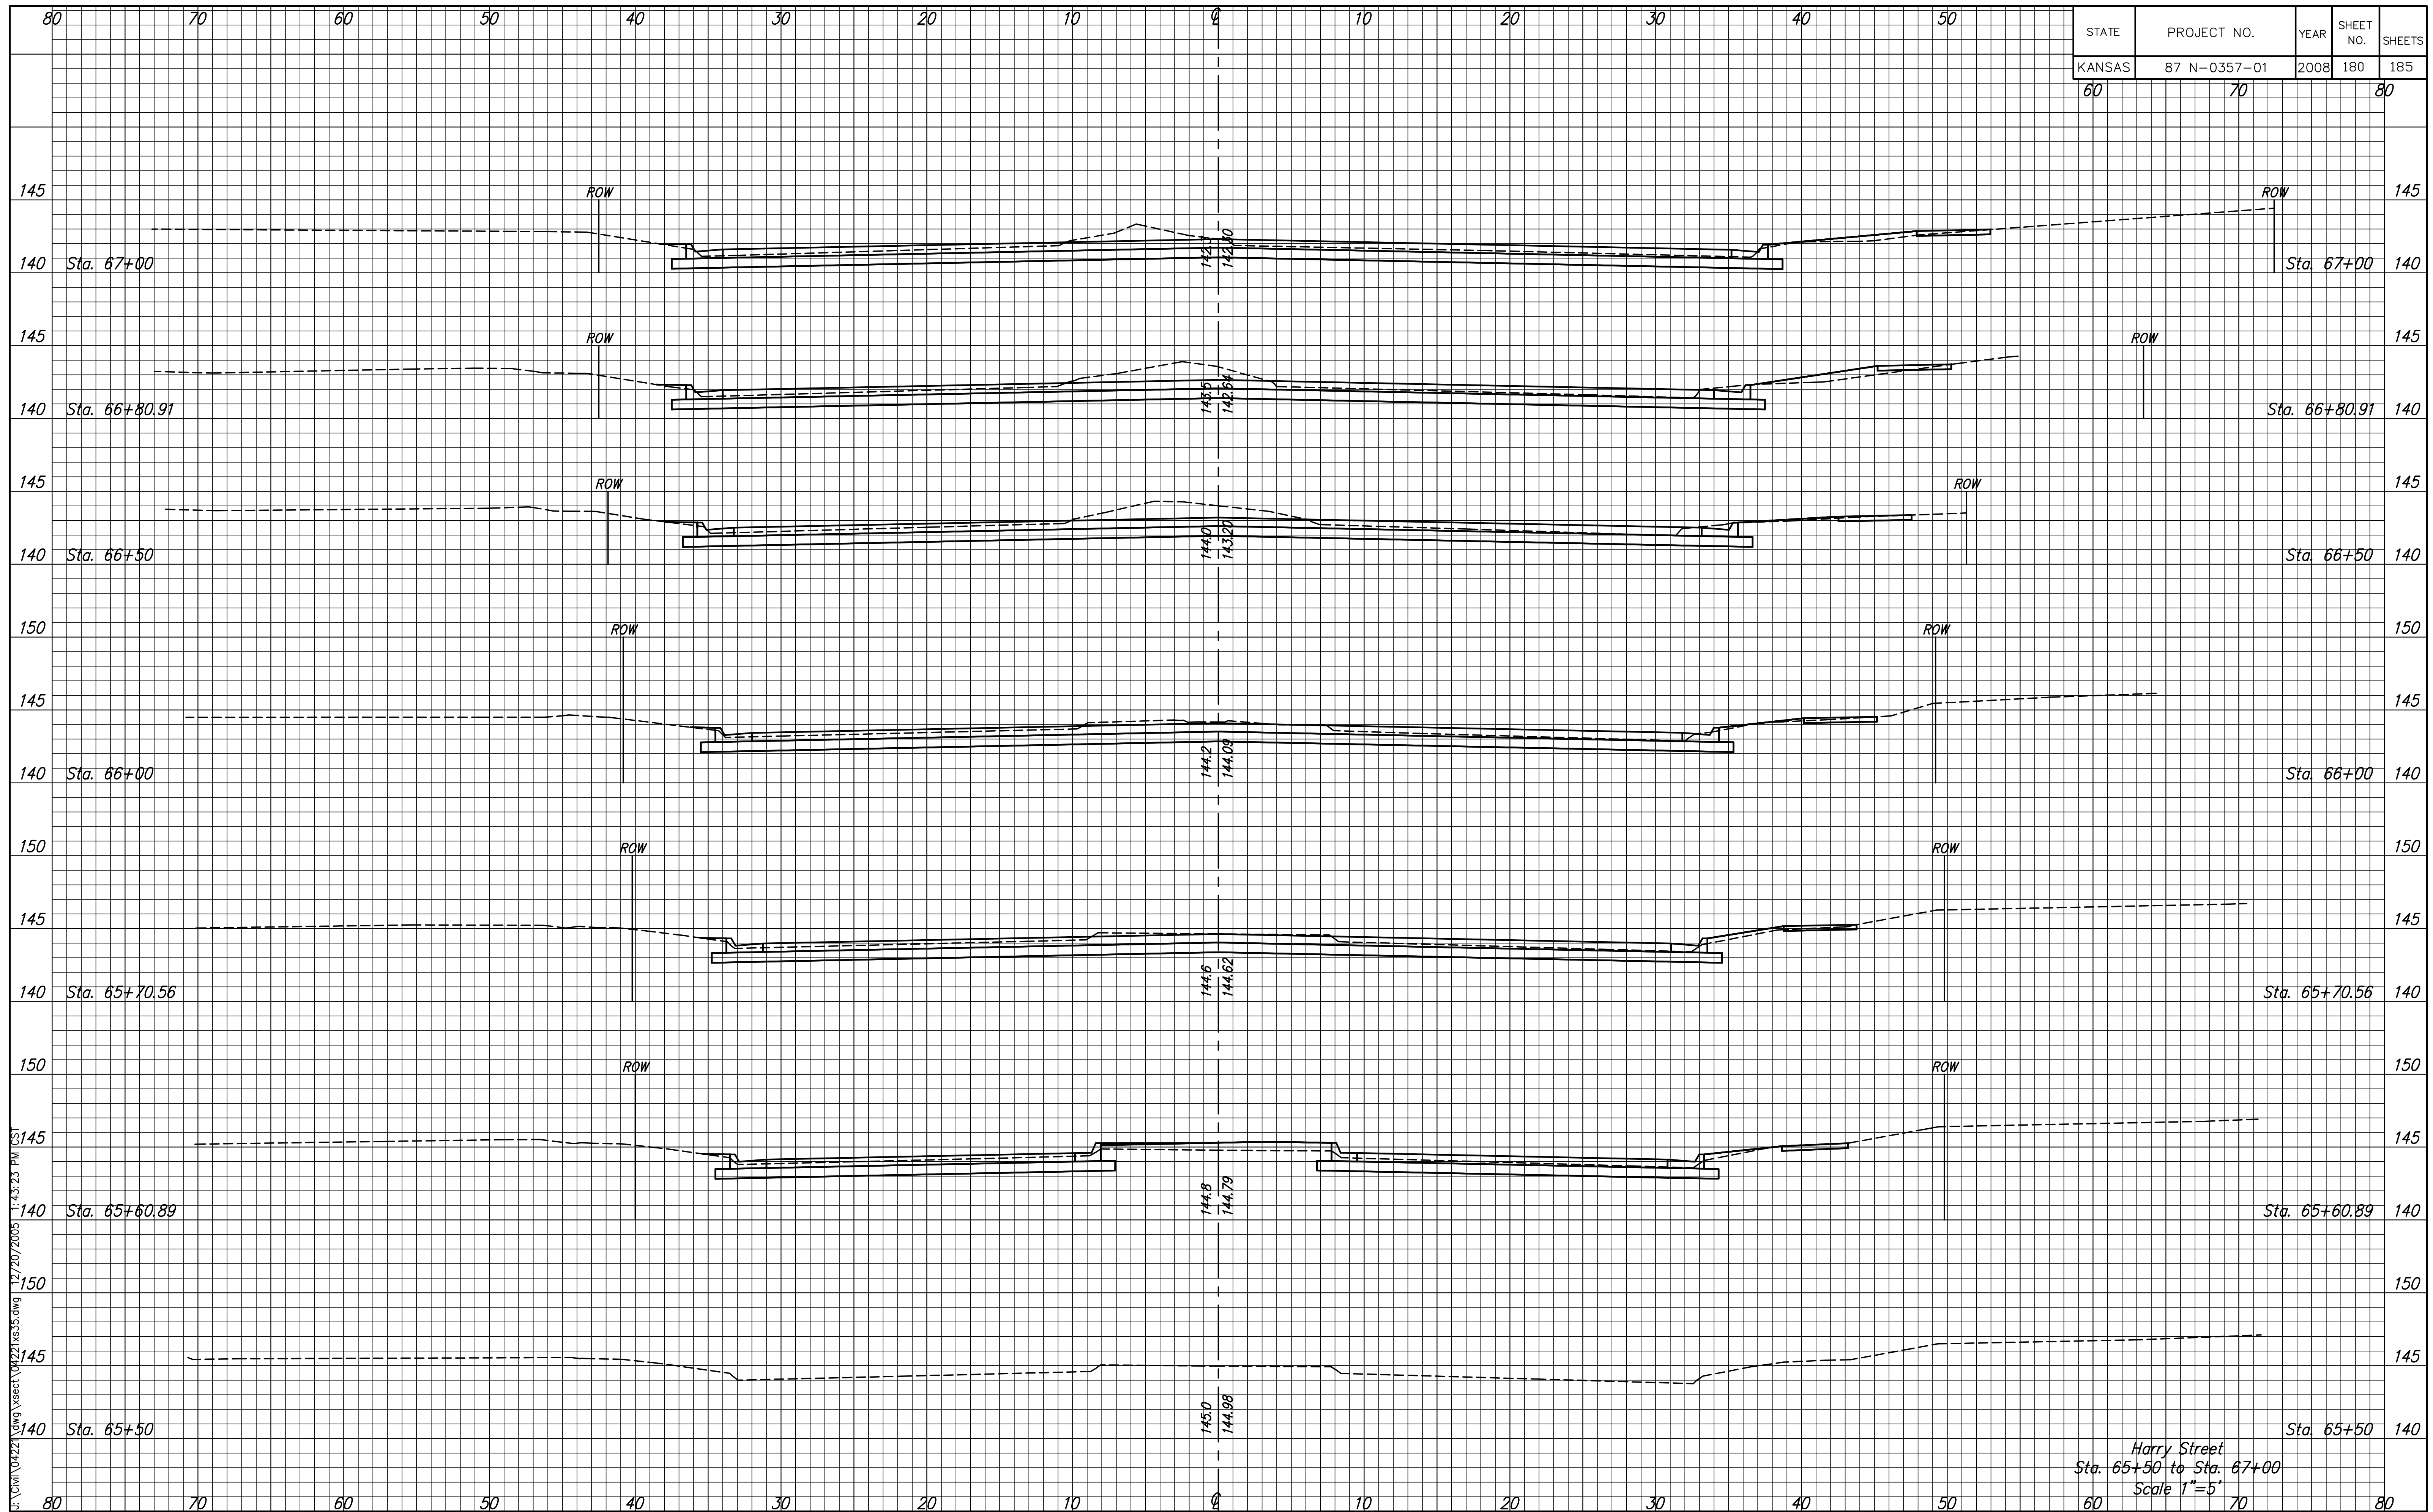

Harry Street  
Sta. 65+50 to Sta. 67+00  
Scale 1"=5'

C:\COW\04221\Draws\sheet\04221\_xss.dwg 12/20/2005 1:43:23 PM