


STATE	PROJECT NO.	YEAR	SHEET NO.	SHEETS
KANSAS	87 N-0357-01	2008	182	185
	60	70		80

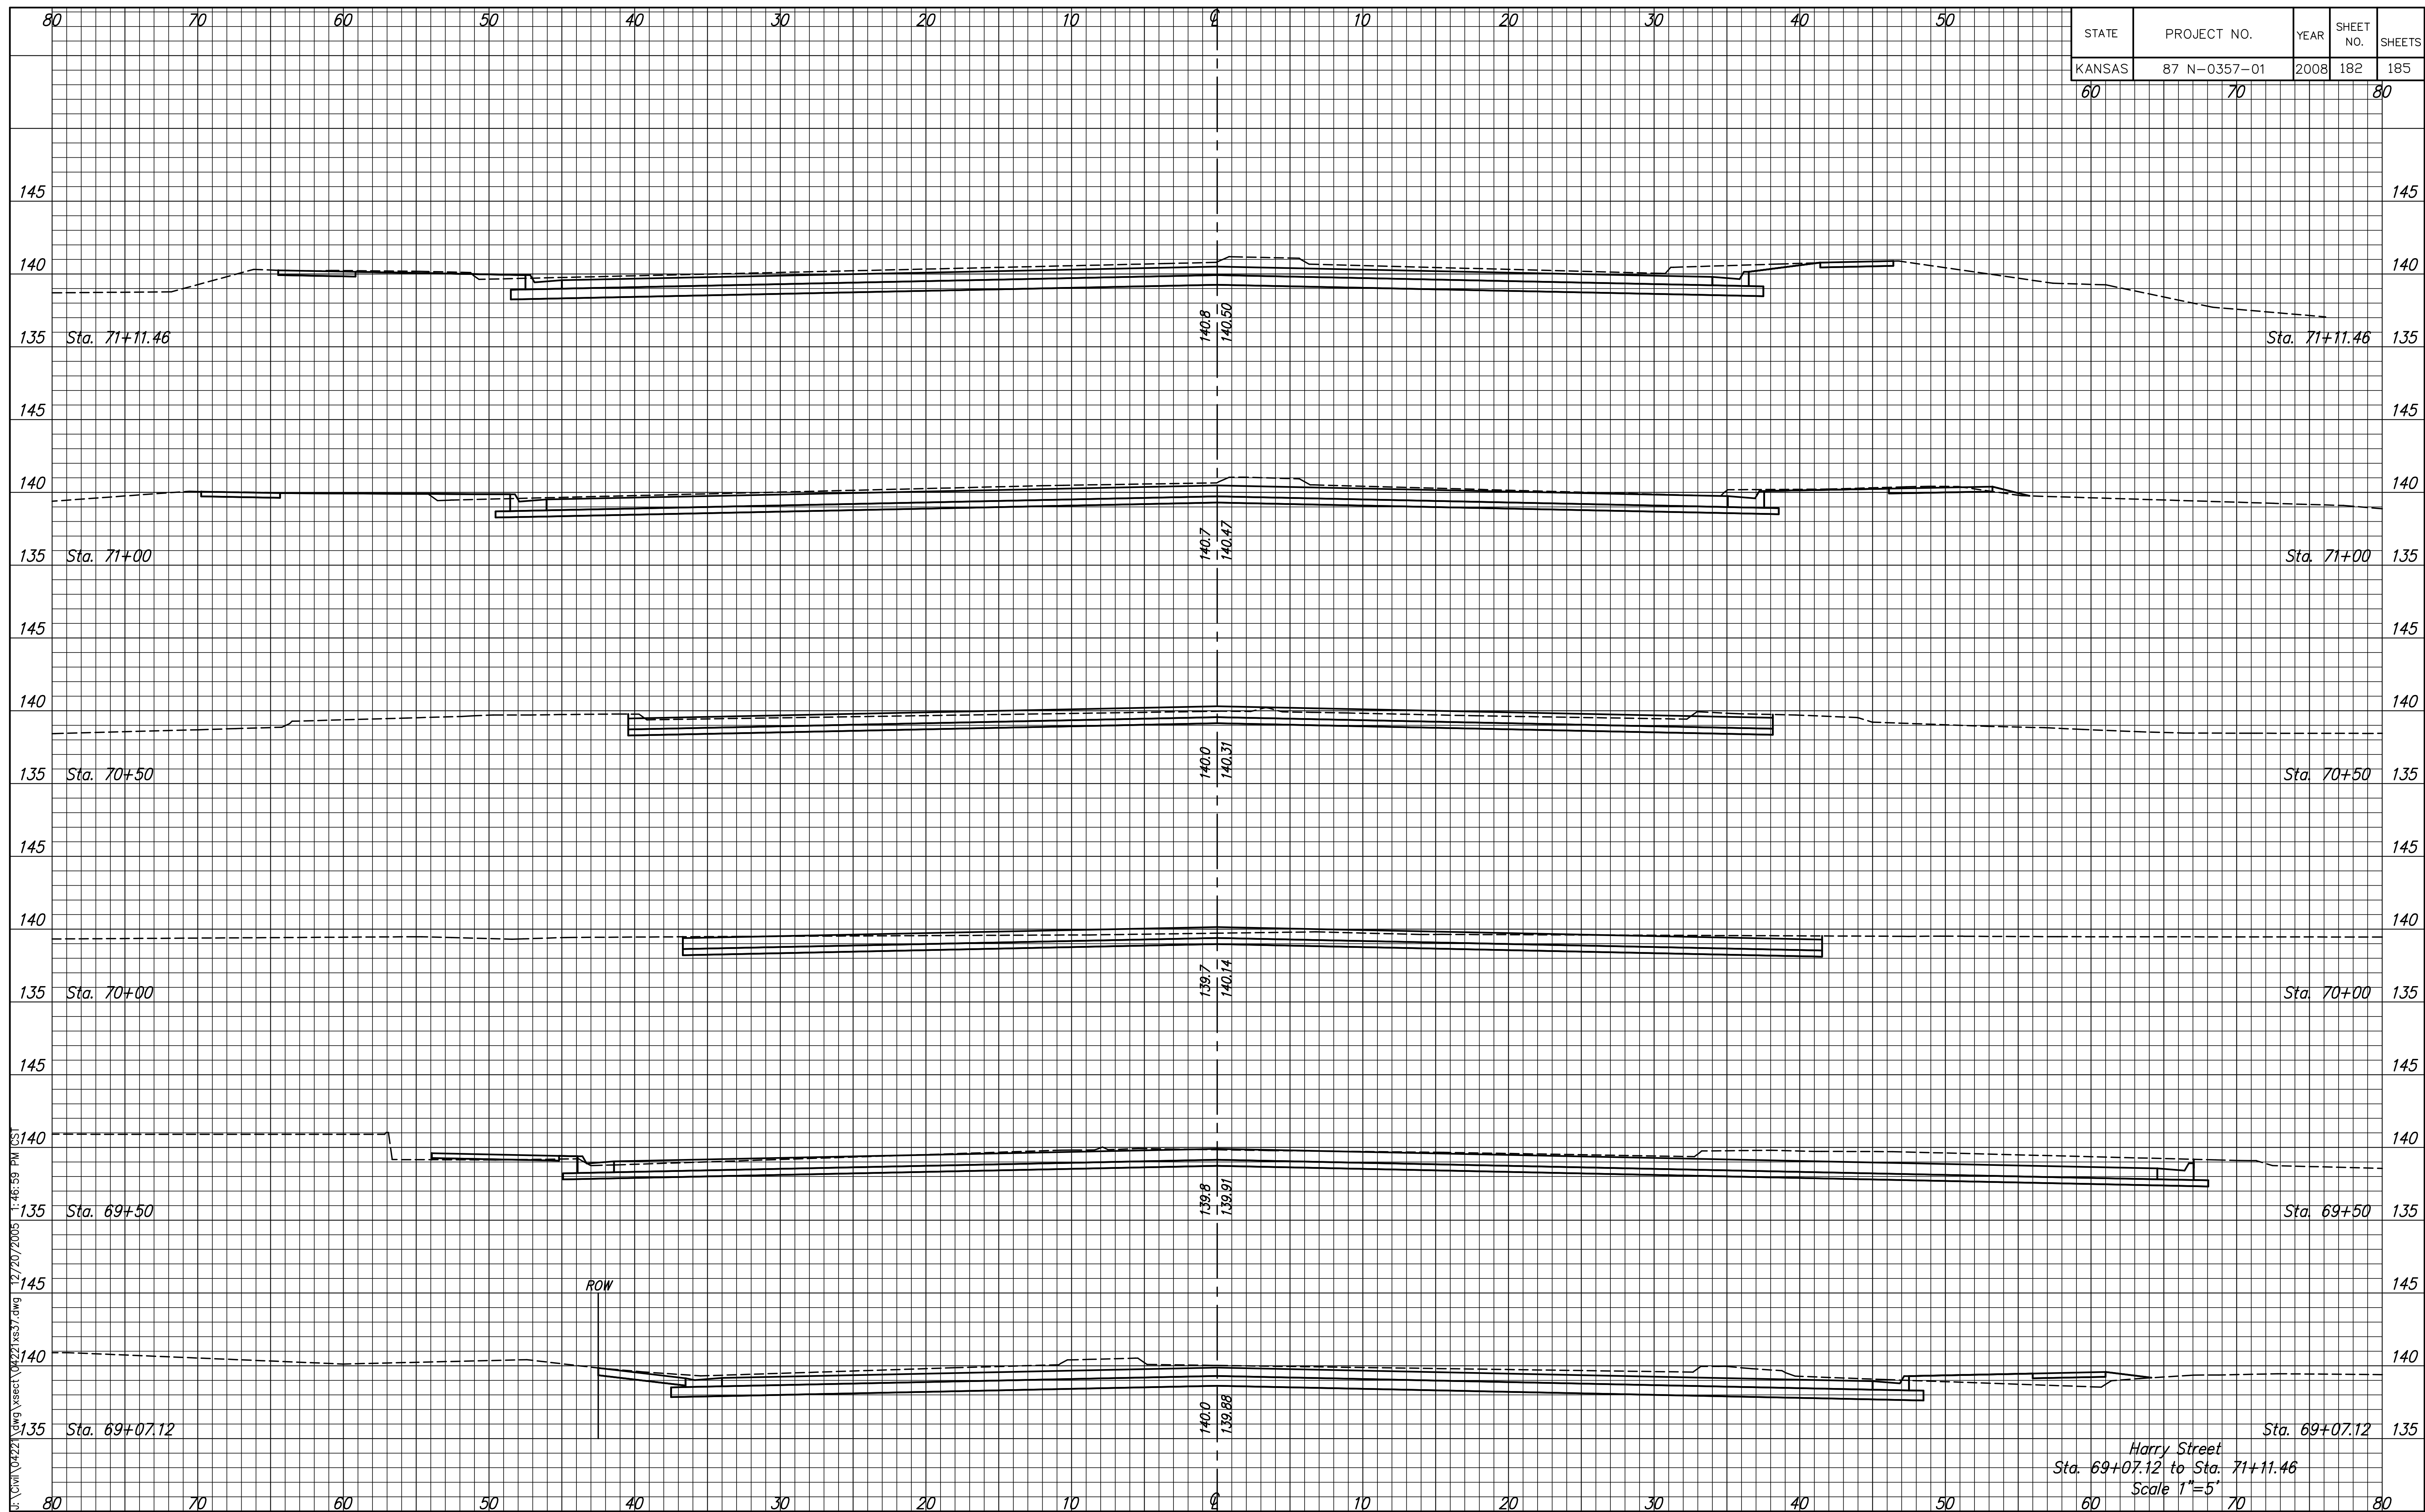

C:\CIVIL\042221\Draws\sheet\042221xs37.dwg 12/20/2005 1:46:59 PM

Harry Street
 Sta. 69+07.12 to Sta. 71+11.46
 Scale 1"=5'