


STATE	PROJECT NO.	YEAR	SHEET NO.	SHEETS
KANSAS	87 N-0357-01	2008	183	185
	60	70		80

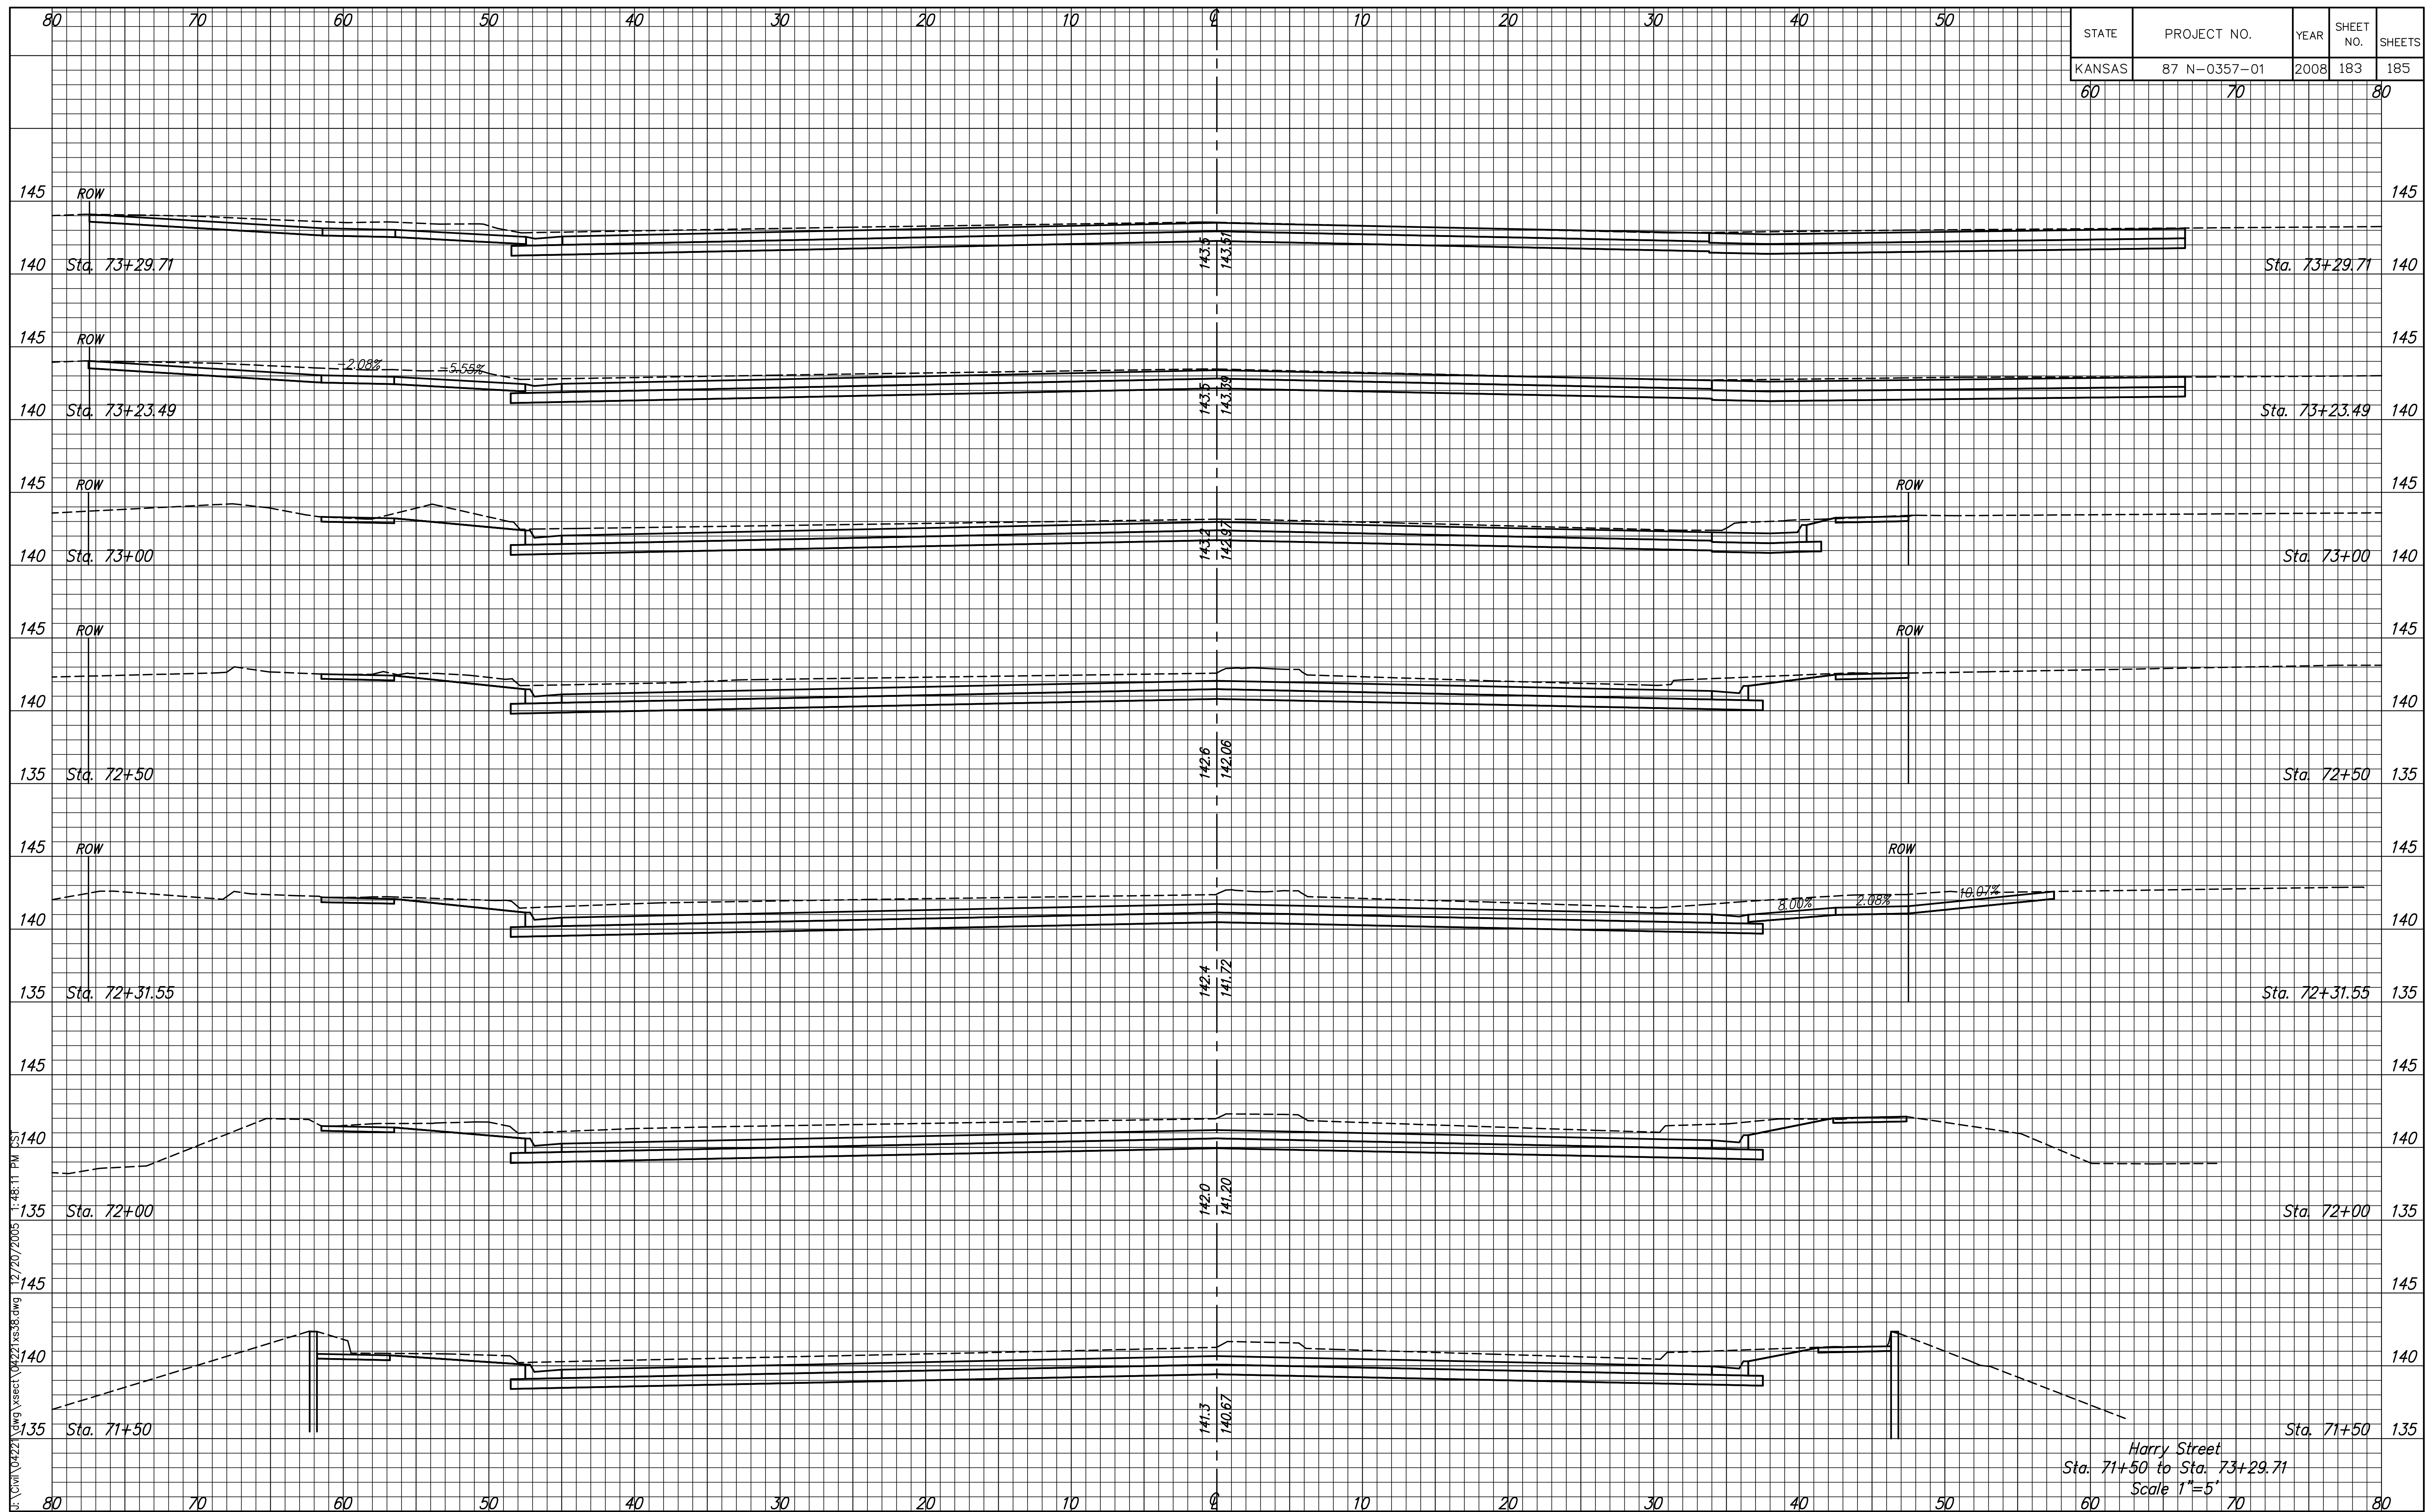

C:\V04221\Draws\sect\04221\_xs38.dwg 12/20/2005 1:48:11 PM

Harry Street  
 Sta. 71+50 to Sta. 73+29.71  
 Scale 1"=5'