


STATE	PROJECT NO.	YEAR	SHEET NO.	SHEETS
KANSAS	87 N-0357-01	2008	184	185
	60	70		80

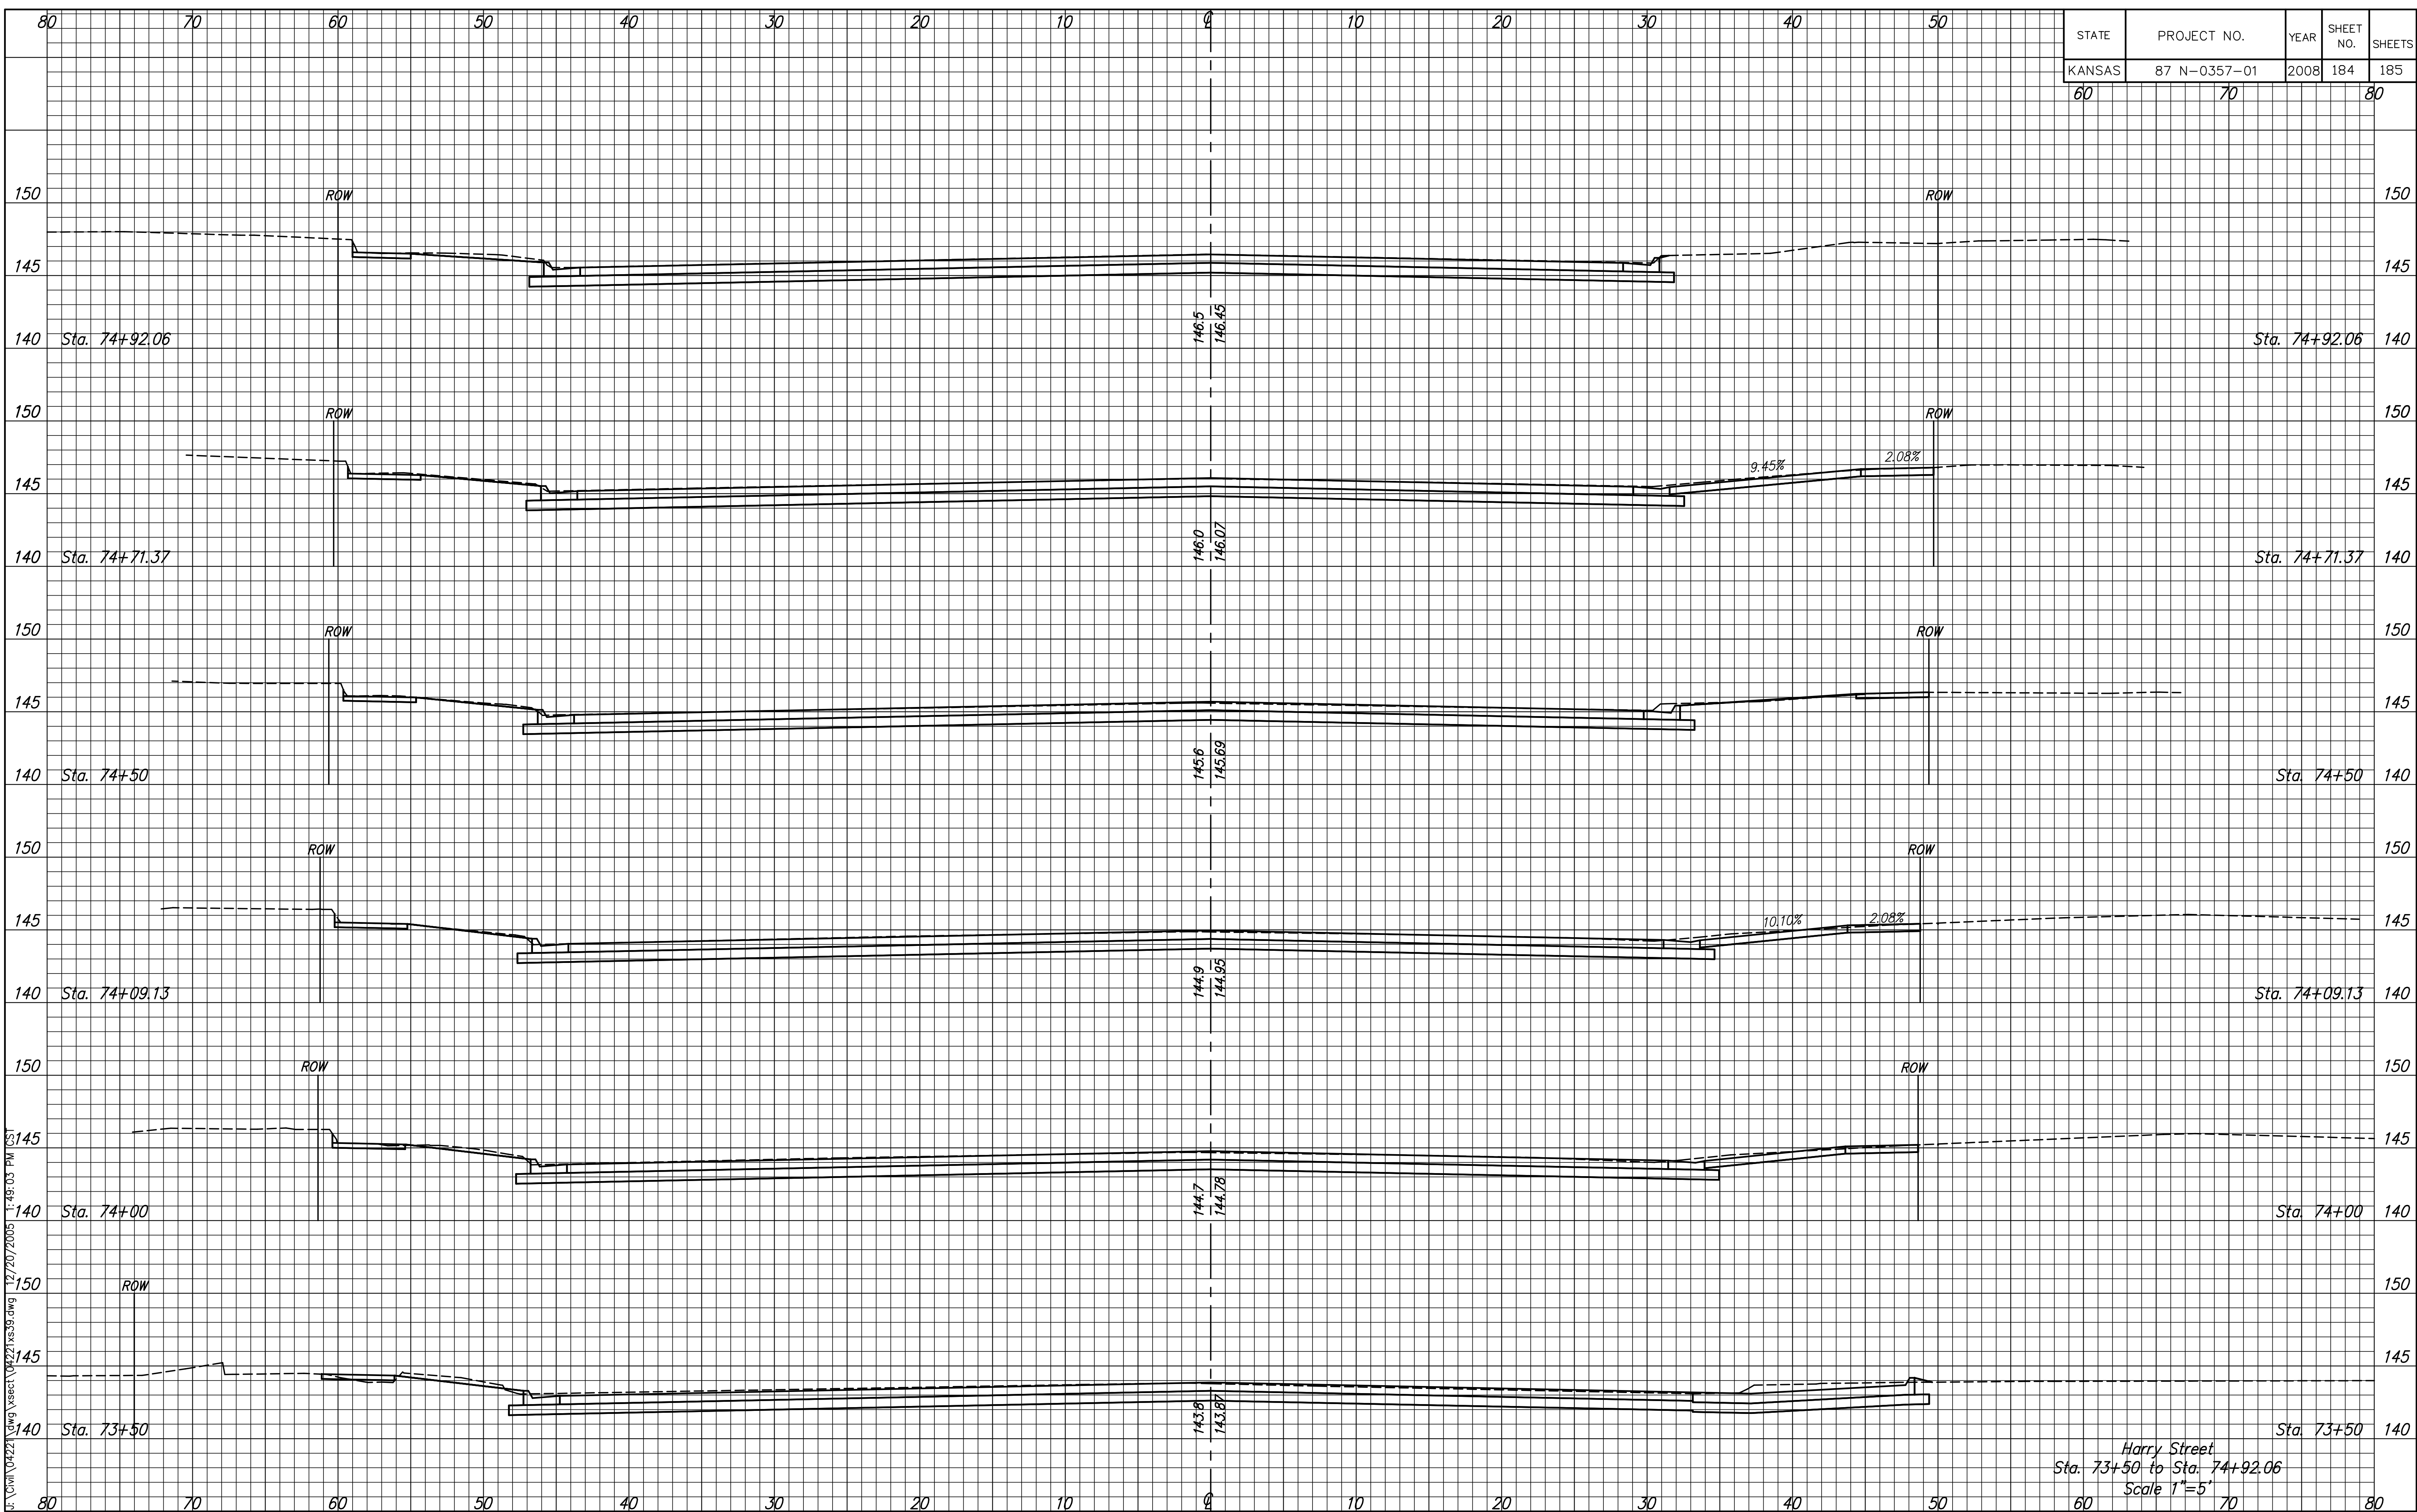

C:\COW\04221\Draws\sheet\04221xs38.dwg 12/20/2005 1:48:03 PM

Harry Street
 Sta. 73+50 to Sta. 74+92.06
 Scale 1"=5'