


STATE	PROJECT NO.	YEAR	SHEET NO.	TOTAL SHEETS
KANSAS	87 N-0357-01	2008	22	185

Scale: 1"=20'

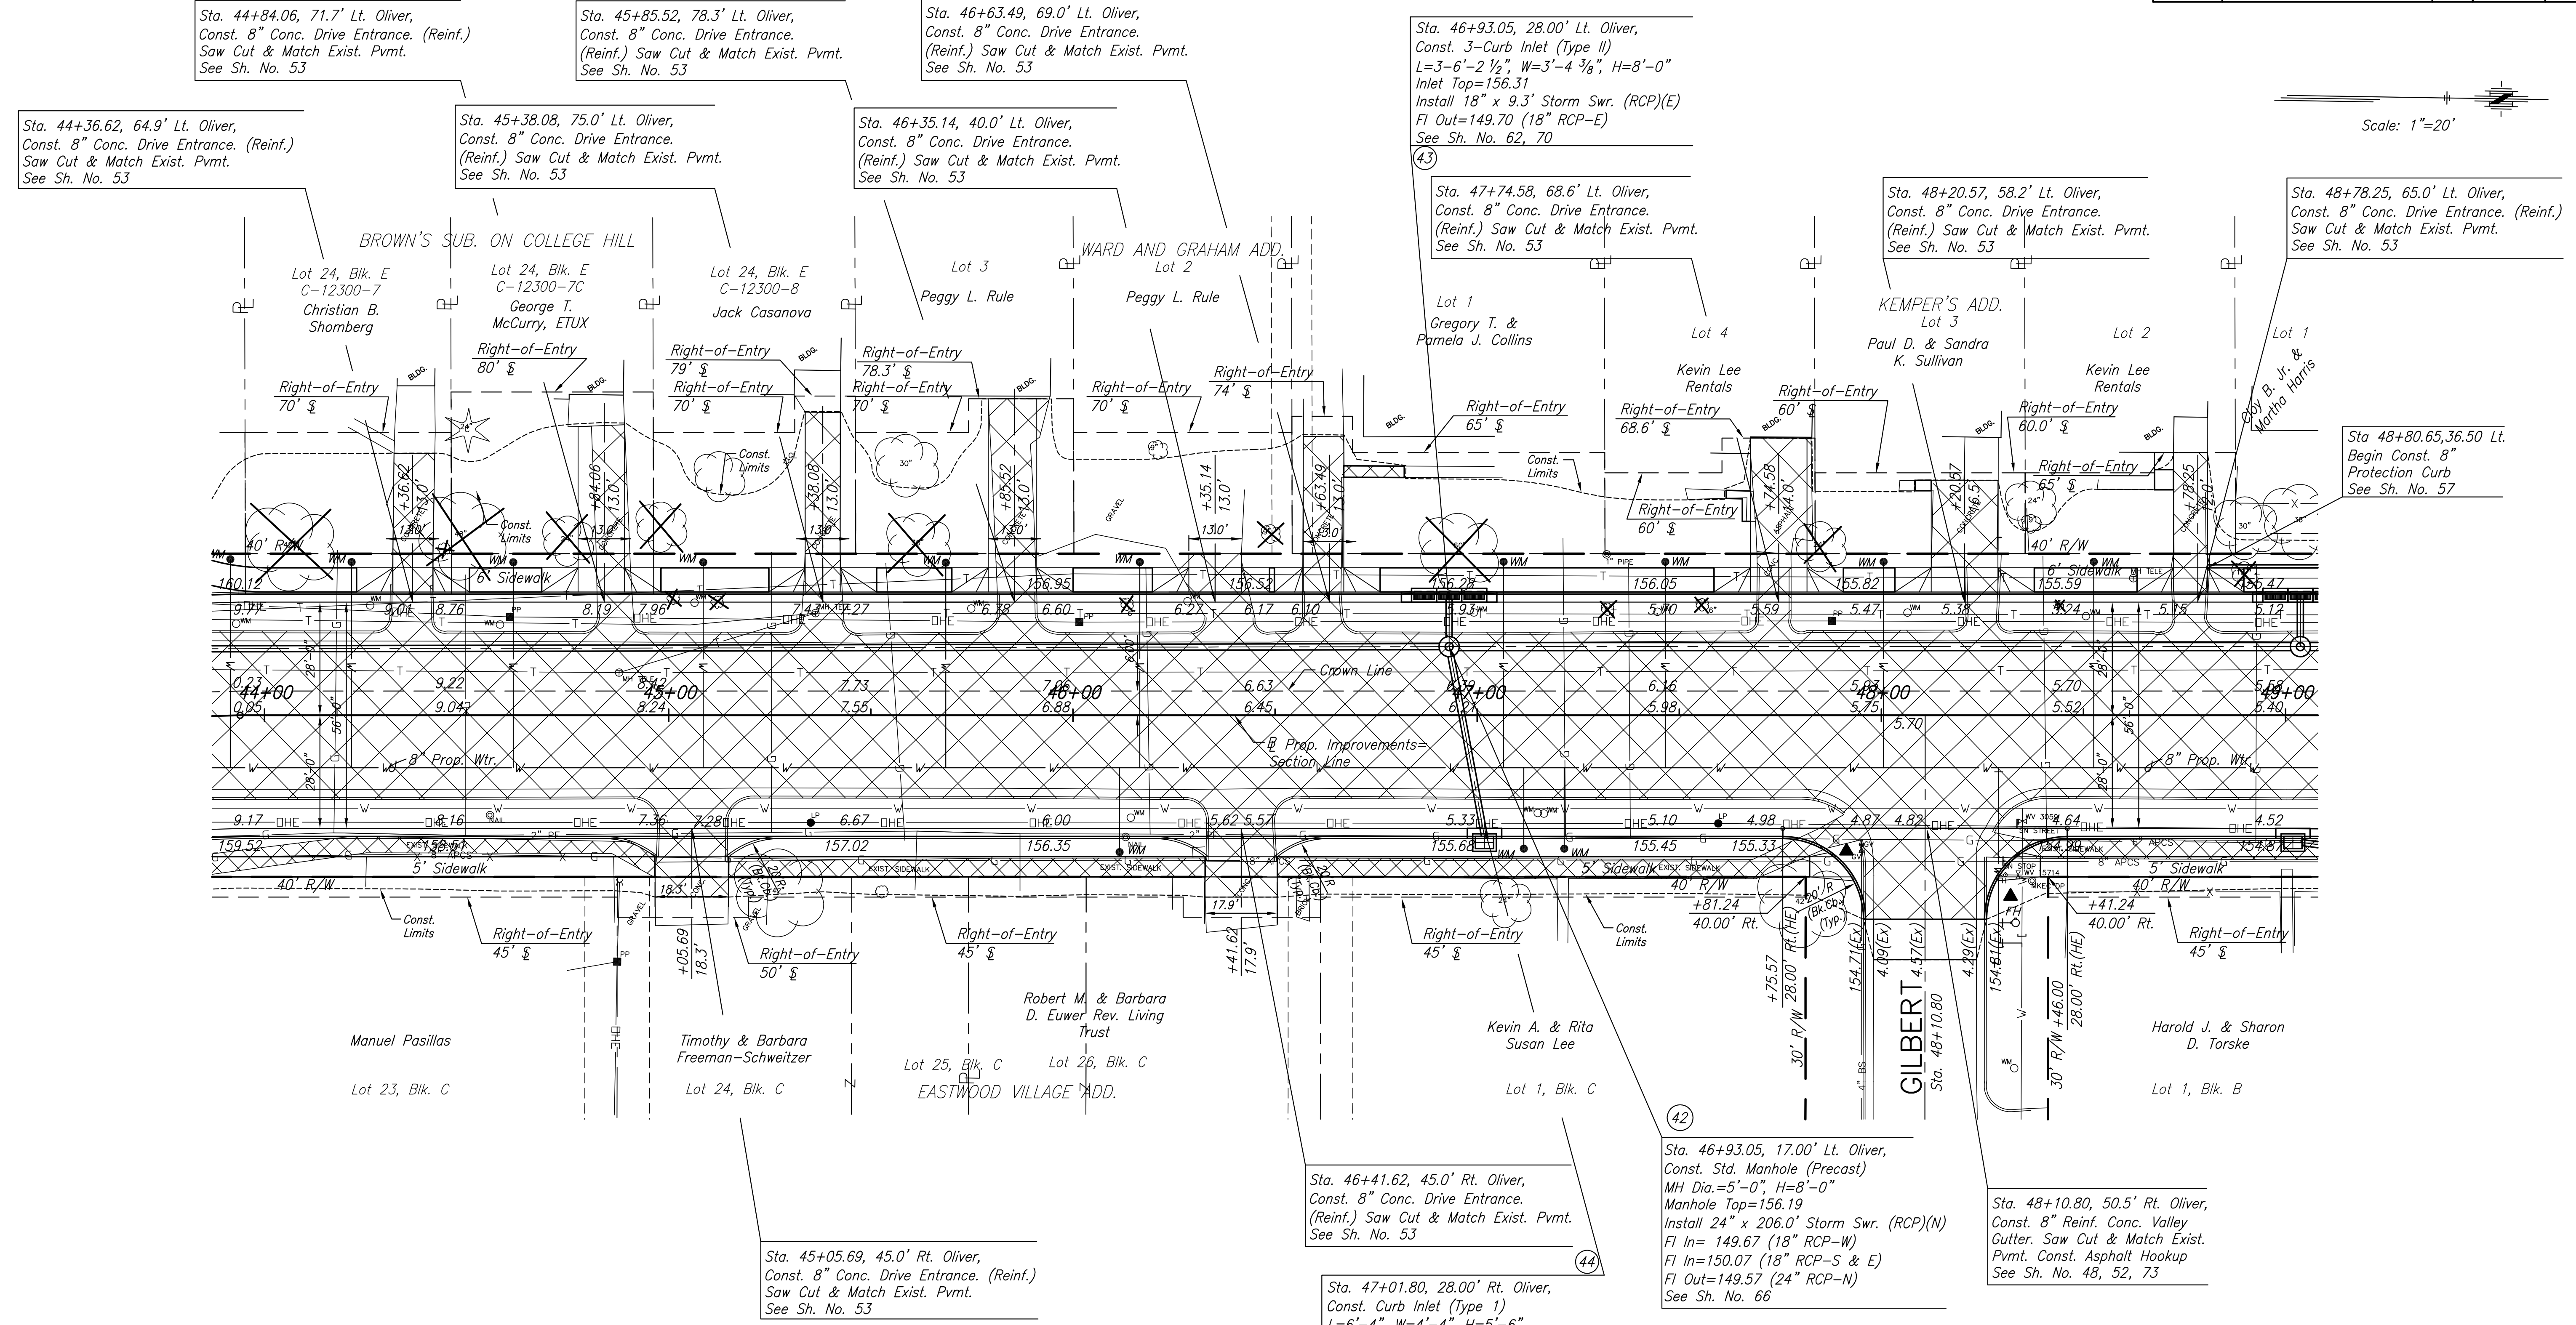

LEGEND

- Remove Tree
- Pavement Removal
- 2" Pavement Milling & Overlay
- Pavement Widening
- Construct Wheelchair Ramp See Sht. No. 56

J:\Civil\04221\dwg\pav\04221_e08.dwg 11/20/2006 9:37:21 AM CST

KANSAS DEPARTMENT OF TRANSPORTATION

OLIVER IMPROVEMENTS
STA. 44+00 TO STA. 49+00

PROJECT NO. 87 N-0357-01 SEDGWICK CO.

M K E C ENGINEERING CONSULTANTS, INC.
WICHITA, KANSAS

DESIGNED BY: LAC	CHECKED BY: JRA
DRAWN BY: WNJ	DATE: 4/07/05

SHEET 22 OF 185