
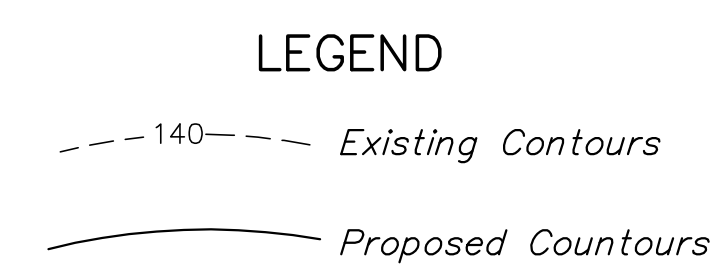
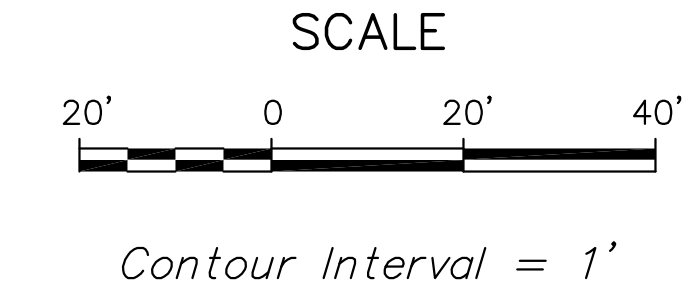


P.O.T. Sta. 2+00.00
1. N=1677432.997, E=1665542.709

P.I. Sta. 3+63.24
1. N=1677596.220, E=1665540.376


P.I. Sta. 6+83.27
1. N=1677916.245, E=1665539.804

STATE	PROJECT NO.	YEAR	SHEET NO.	SHEETS
KANSAS	87N-0357-01	2008	74	185

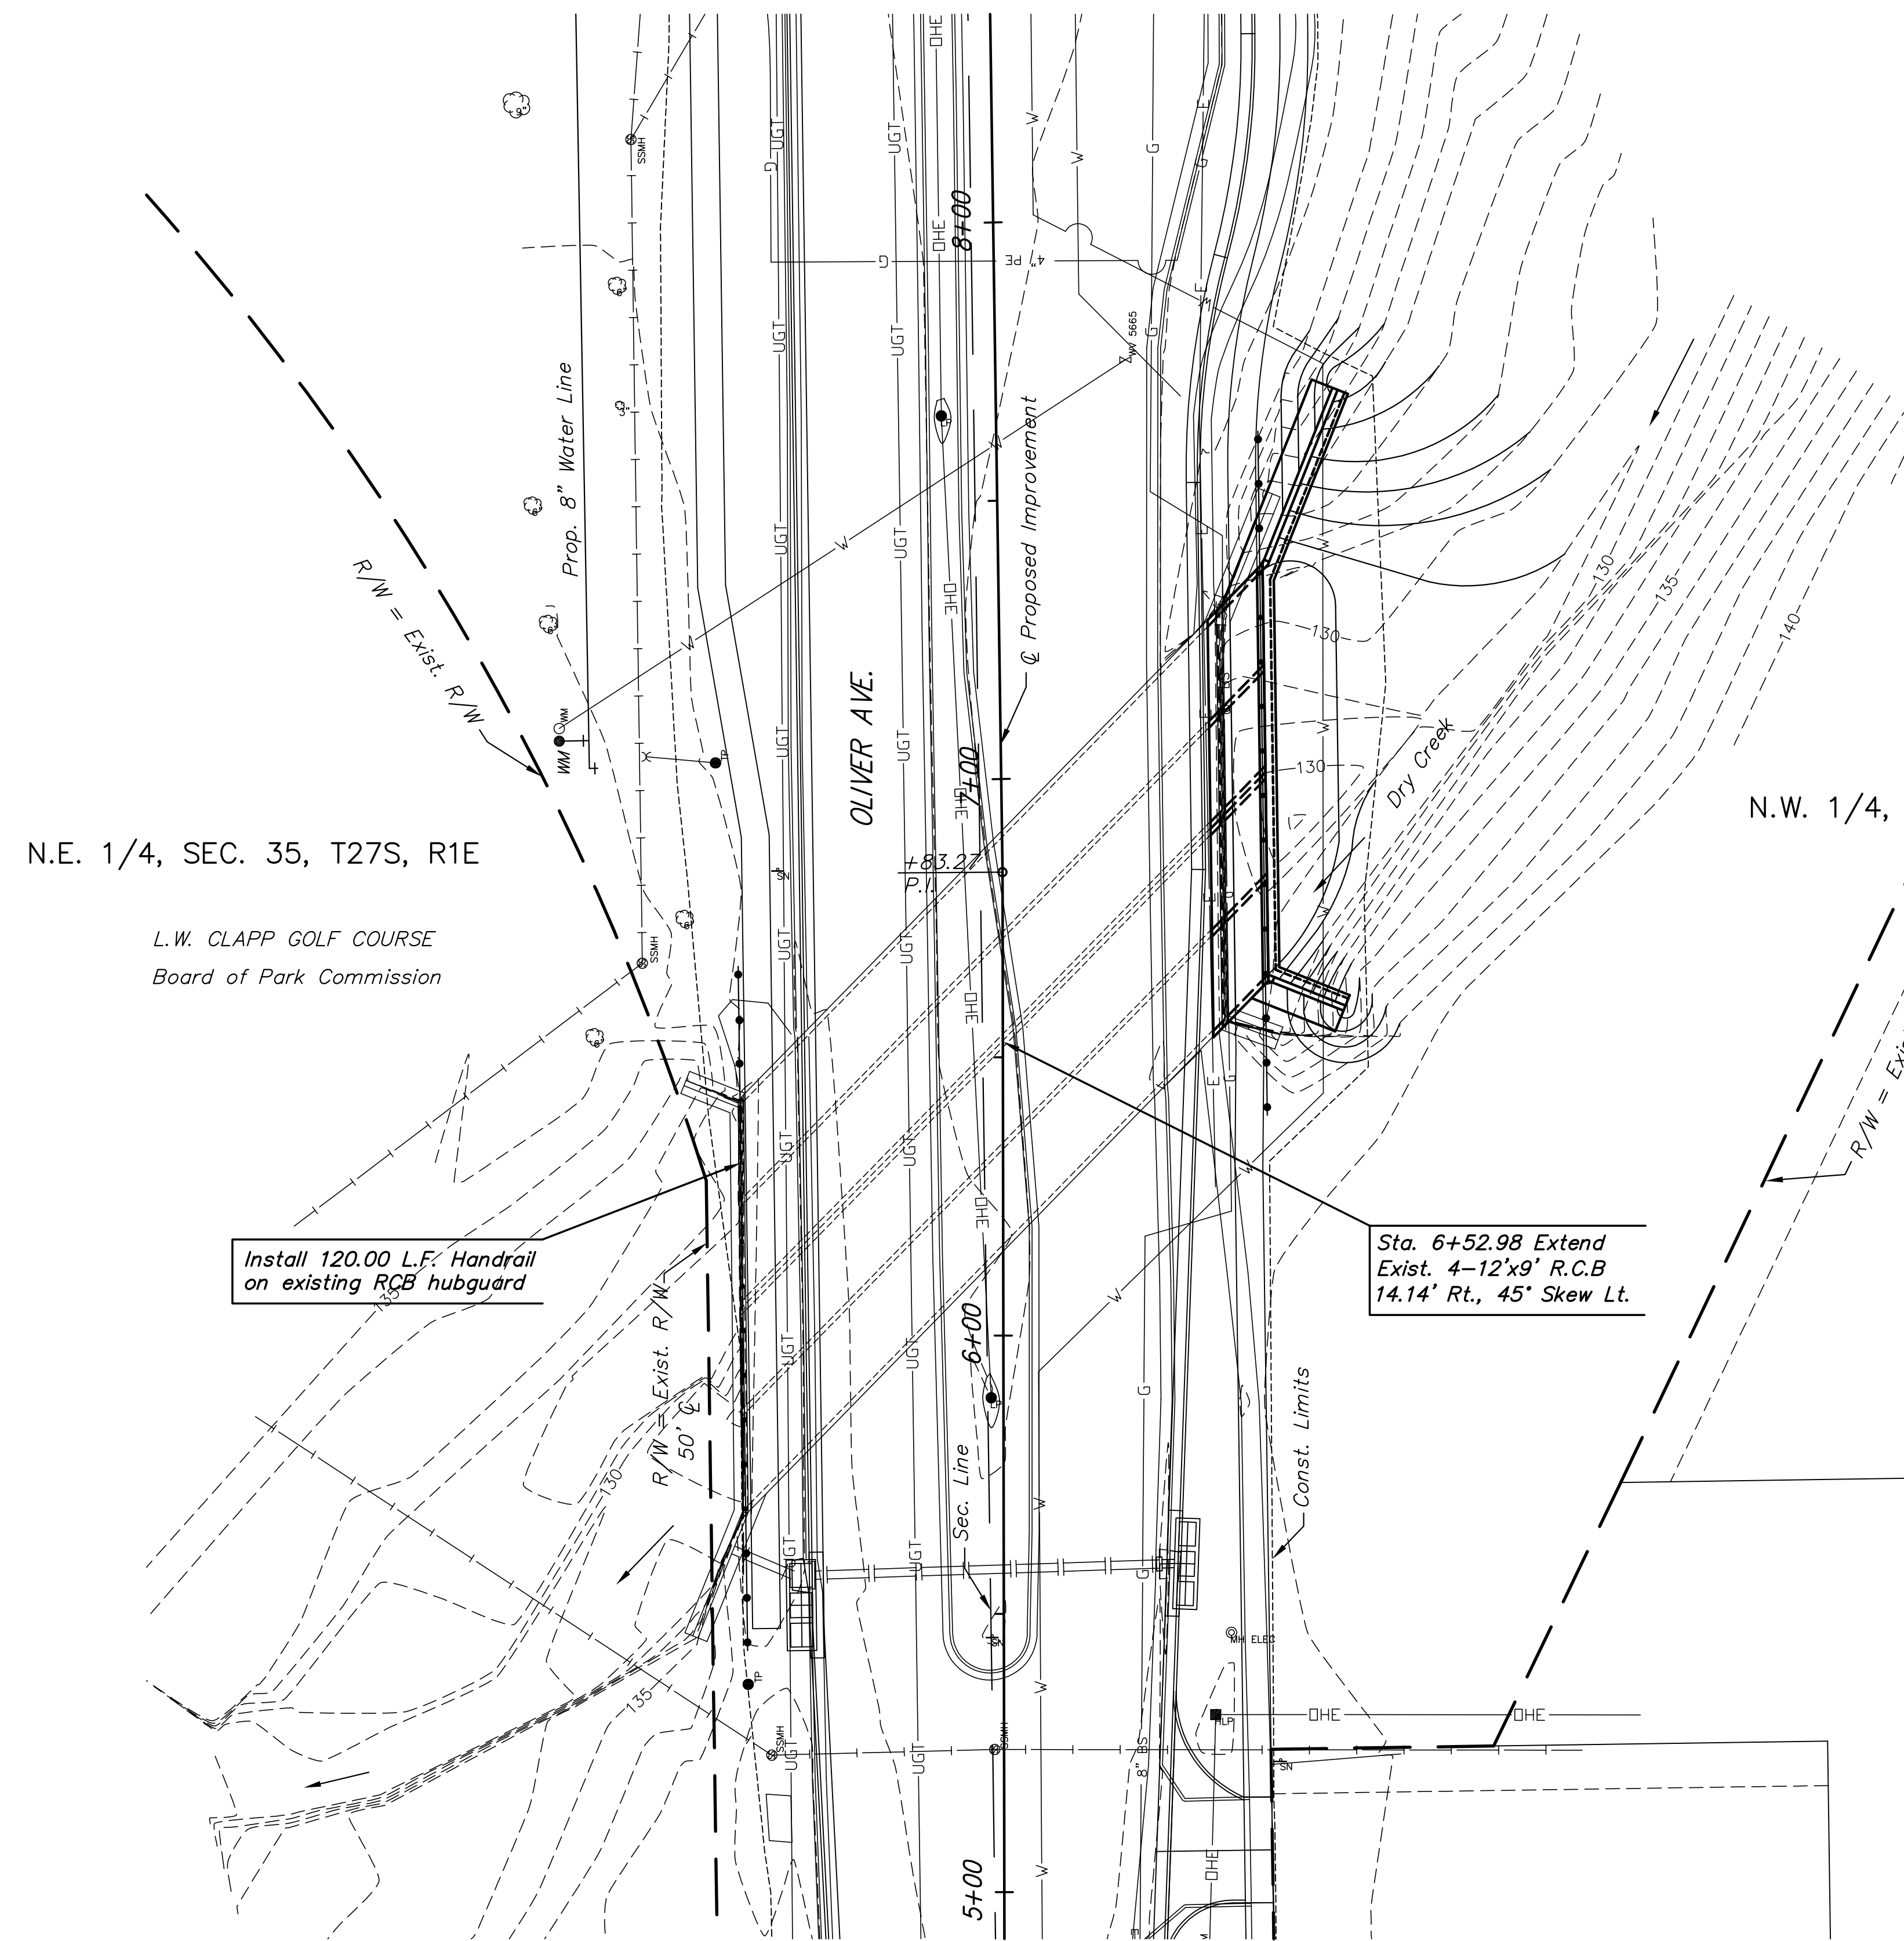

DRAINAGE DATA

Drainage Area	3.2	Sq. mi.
Design Frequency	100	Yr.
Design Discharge (Qdes)	3,930	cfs
Design High Water Elevation	138.09	
Overtopping Elevation (Sta. 6+00)	139.4	
Overtopping Discharge	> 4,000	cfs
Overtopping Frequency	> 100 YR	500± Yr.
Historic High Water Elevation		Unknown

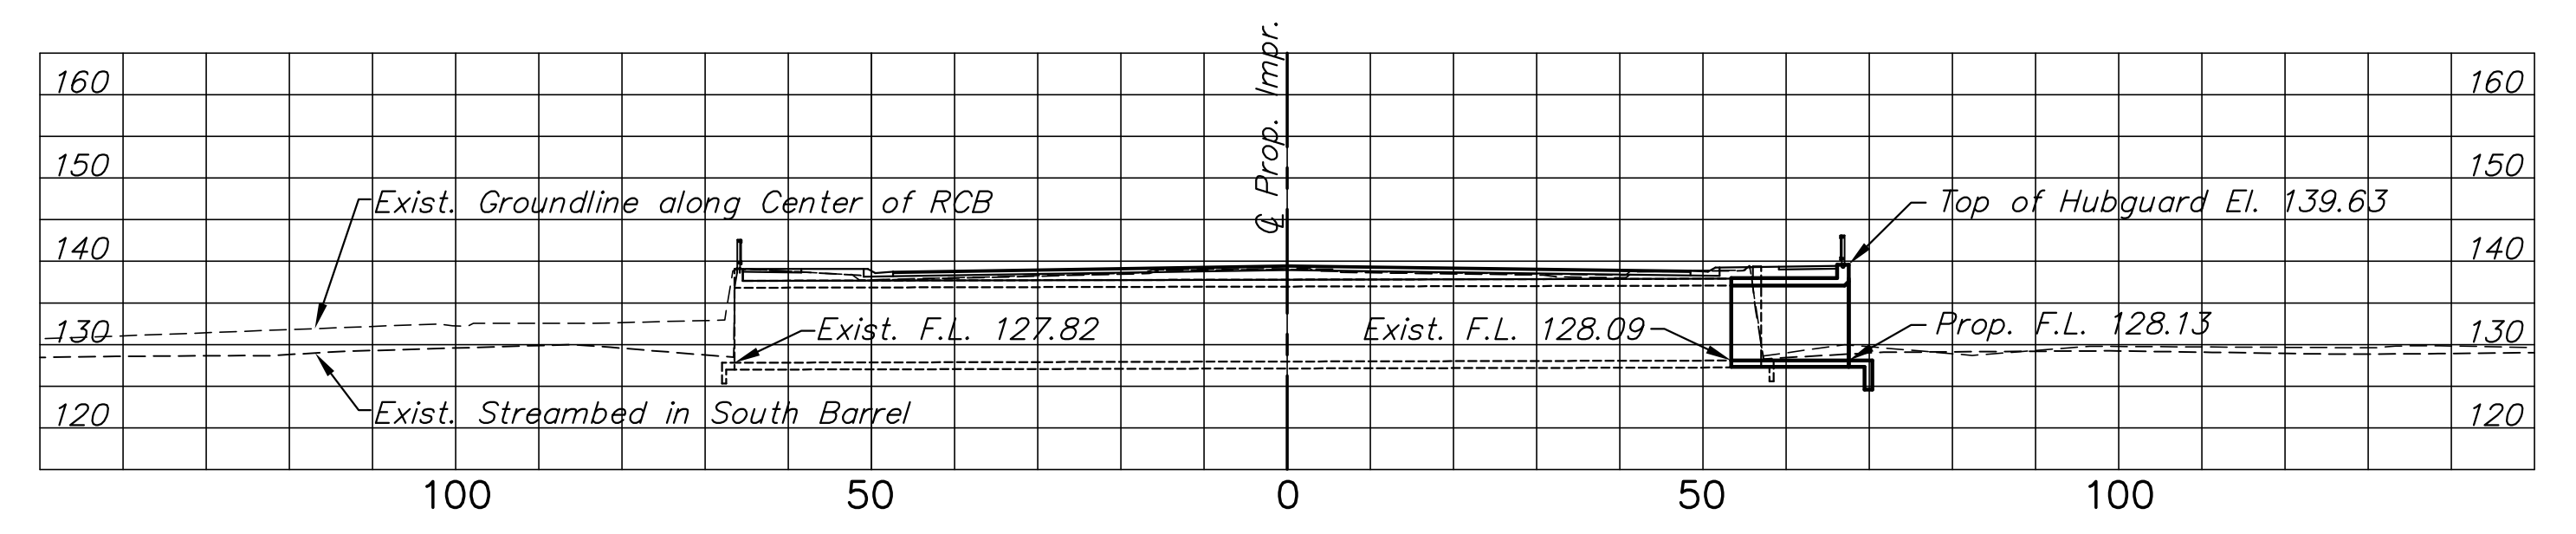

N.E. 1/4, SEC. 35, T27S, R1E

L.W. CLAPP GOLF COURSE
Board of Park Commission

N.W. 1/4, SEC. 36, T27S, R1E

UTILITIES

COX COMMUNICATIONS (CABLE)	262-0661
WESTAR (ELECTRIC)	261-6512
KANSAS GAS SERVICE (GAS)	832-3101
AT&T (TELEPHONE)	800-870-8390
CITY OF WICHITA WATER & SEWER	262-6000
AQUILA (GAS)	946-0096

BM #X: XXXX □
Sta. XX+XX.XX, XX.XX' Lt. Elev. = XXX.XX

J:\Civil\04221\dwg\RCB\04221CON1.dwg 07/07/2008 05:25:34 PM CST

KANSAS DEPARTMENT OF TRANSPORTATION
STA. 6+52.98

CONTOUR MAP
OLIVER STREET BRIDGE OVER DRY CREEK

PROJECT NO. 87N-0357-01 SEDGWICK CO.

M K E C ENGINEERING CONSULTANTS, INC.
WICHITA, KANSAS

DESIGNED BY: JRA	CHECKED BY: JRA
DRAWN BY: DPG	DATE: 7-1-08 SHEET 74 OF 185