


○ Install new 1" service and connect to proposed 8" water main. Setter to be connected to existing customer's water service.
 1-Long Services
 0-Short Services

HILLTOP MANOR

Sta. 32+51.11, Line 1=
 Sta. 28+07.66, 46.5' Lt.
 1-8"x8" DI CL MJ Tee
 1-8" Anch. Valve Assy.
 (MJ Gate Valve)
 Valve Box El.=156.25


STATE	PROJECT NO.	YEAR	SHEET NO.	SHEETS
KANSAS	87 N-0357-01	2008	85	185

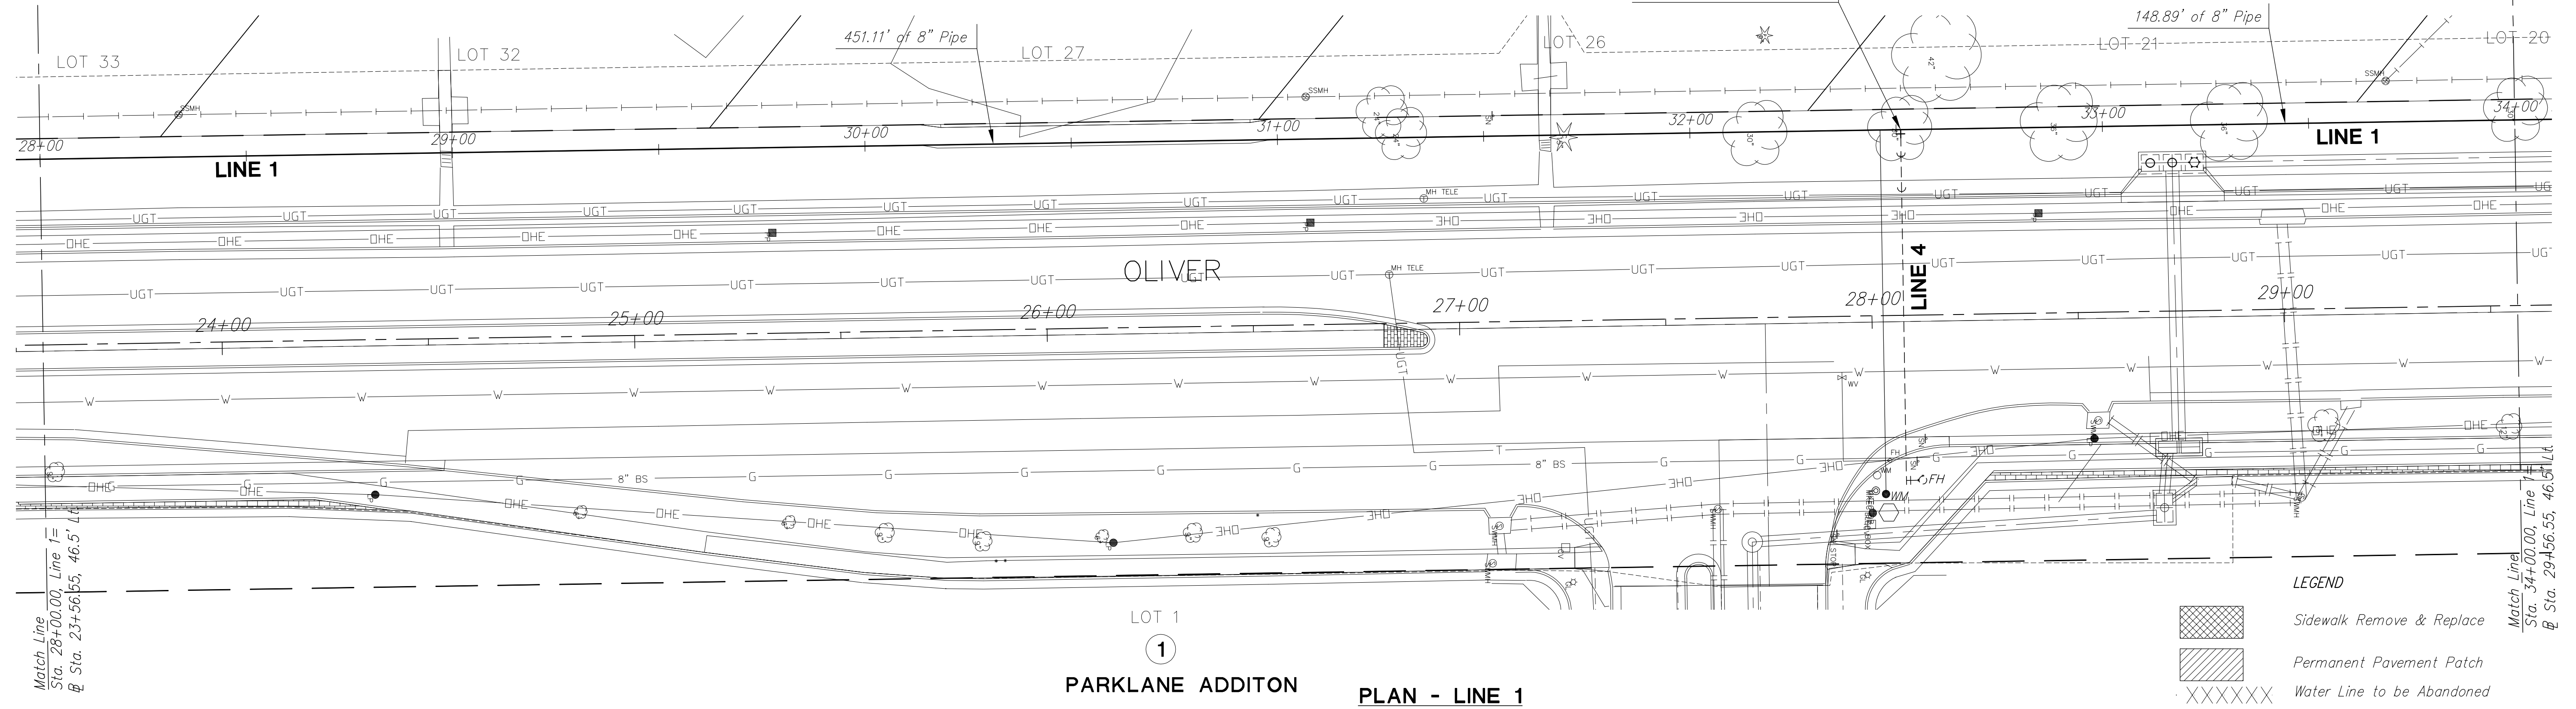

PARKLANE ADDITON

PROFILE - LINE 1

Scale: Horiz. 1"=20"
 Vert. 1"=5'

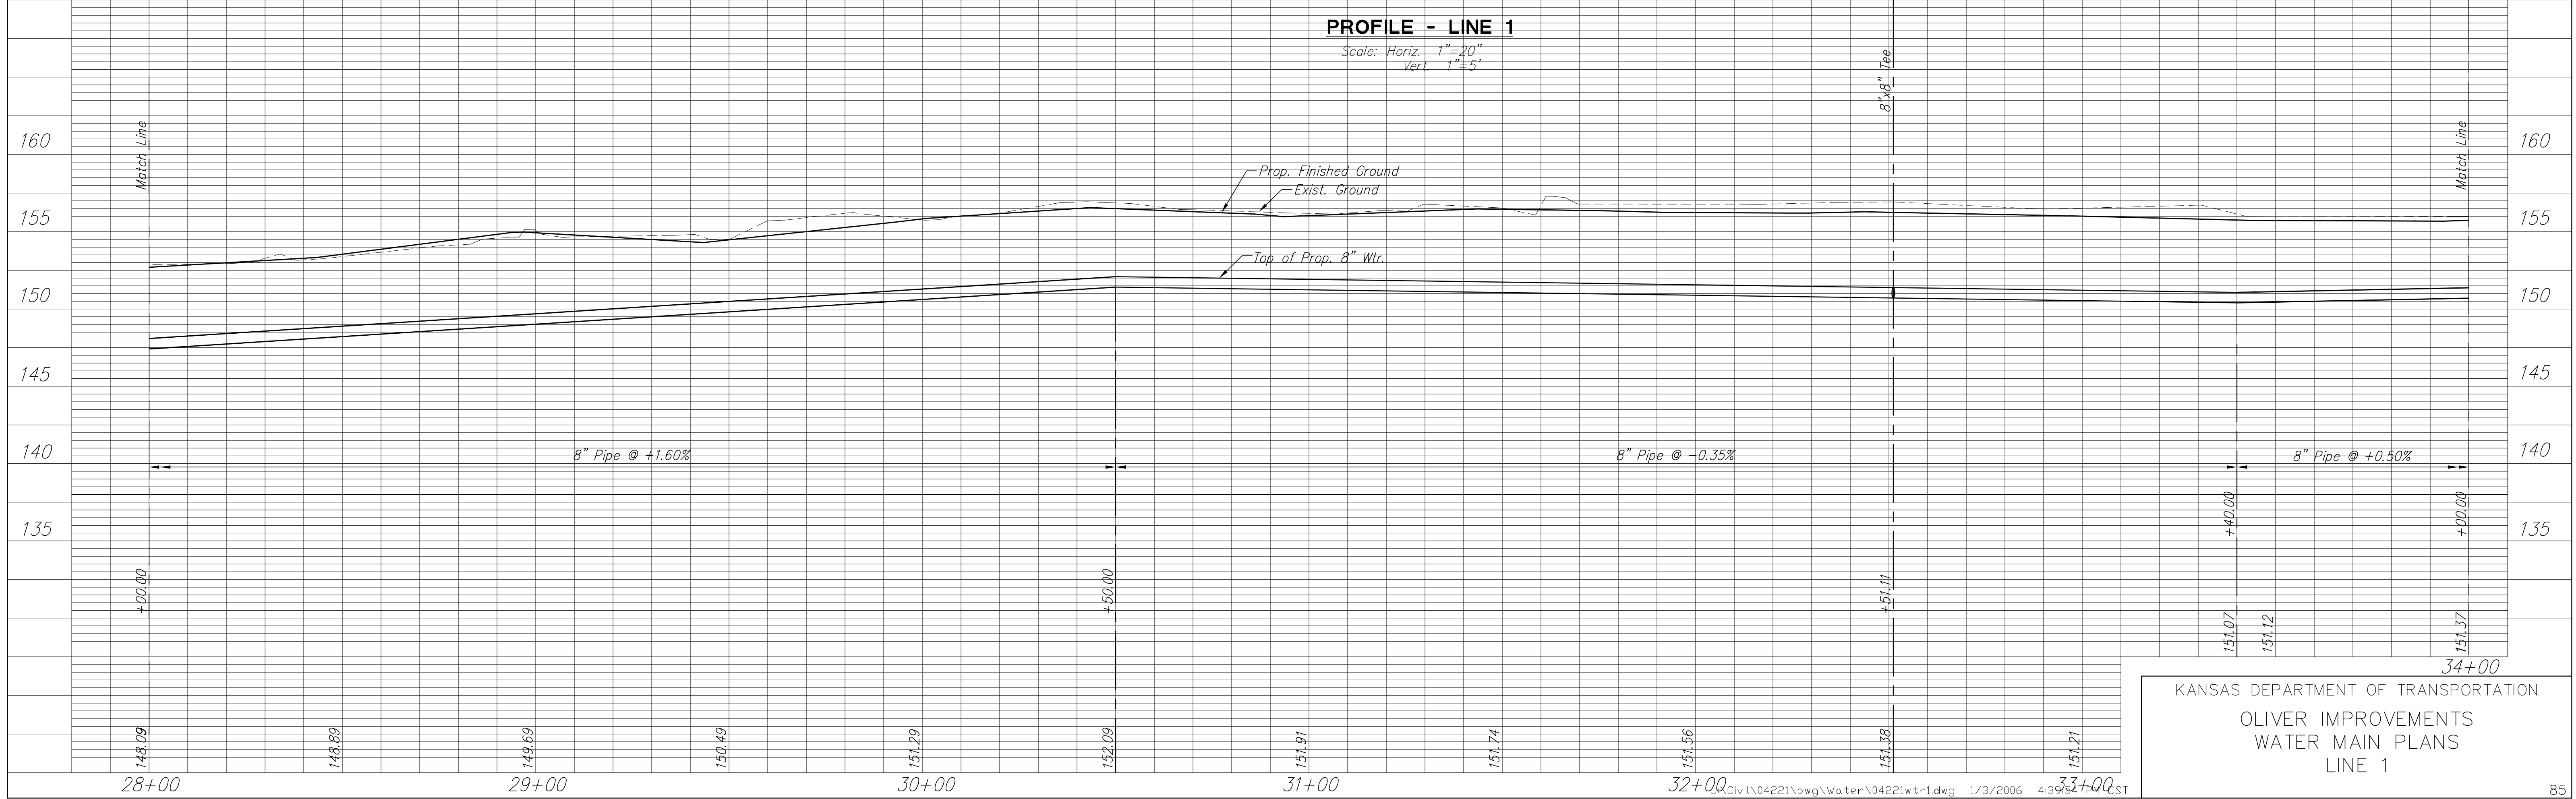

KANSAS DEPARTMENT OF TRANSPORTATION
 OLIVER IMPROVEMENTS
 WATER MAIN PLANS
 LINE 1