


STATE	PROJECT NO.	YEAR	SHEET NO.	SHEETS
KANSAS	87 N-0357-01	2008	89	185

**BROWN'S SUBDIVISION ON COLLEGE HILL**

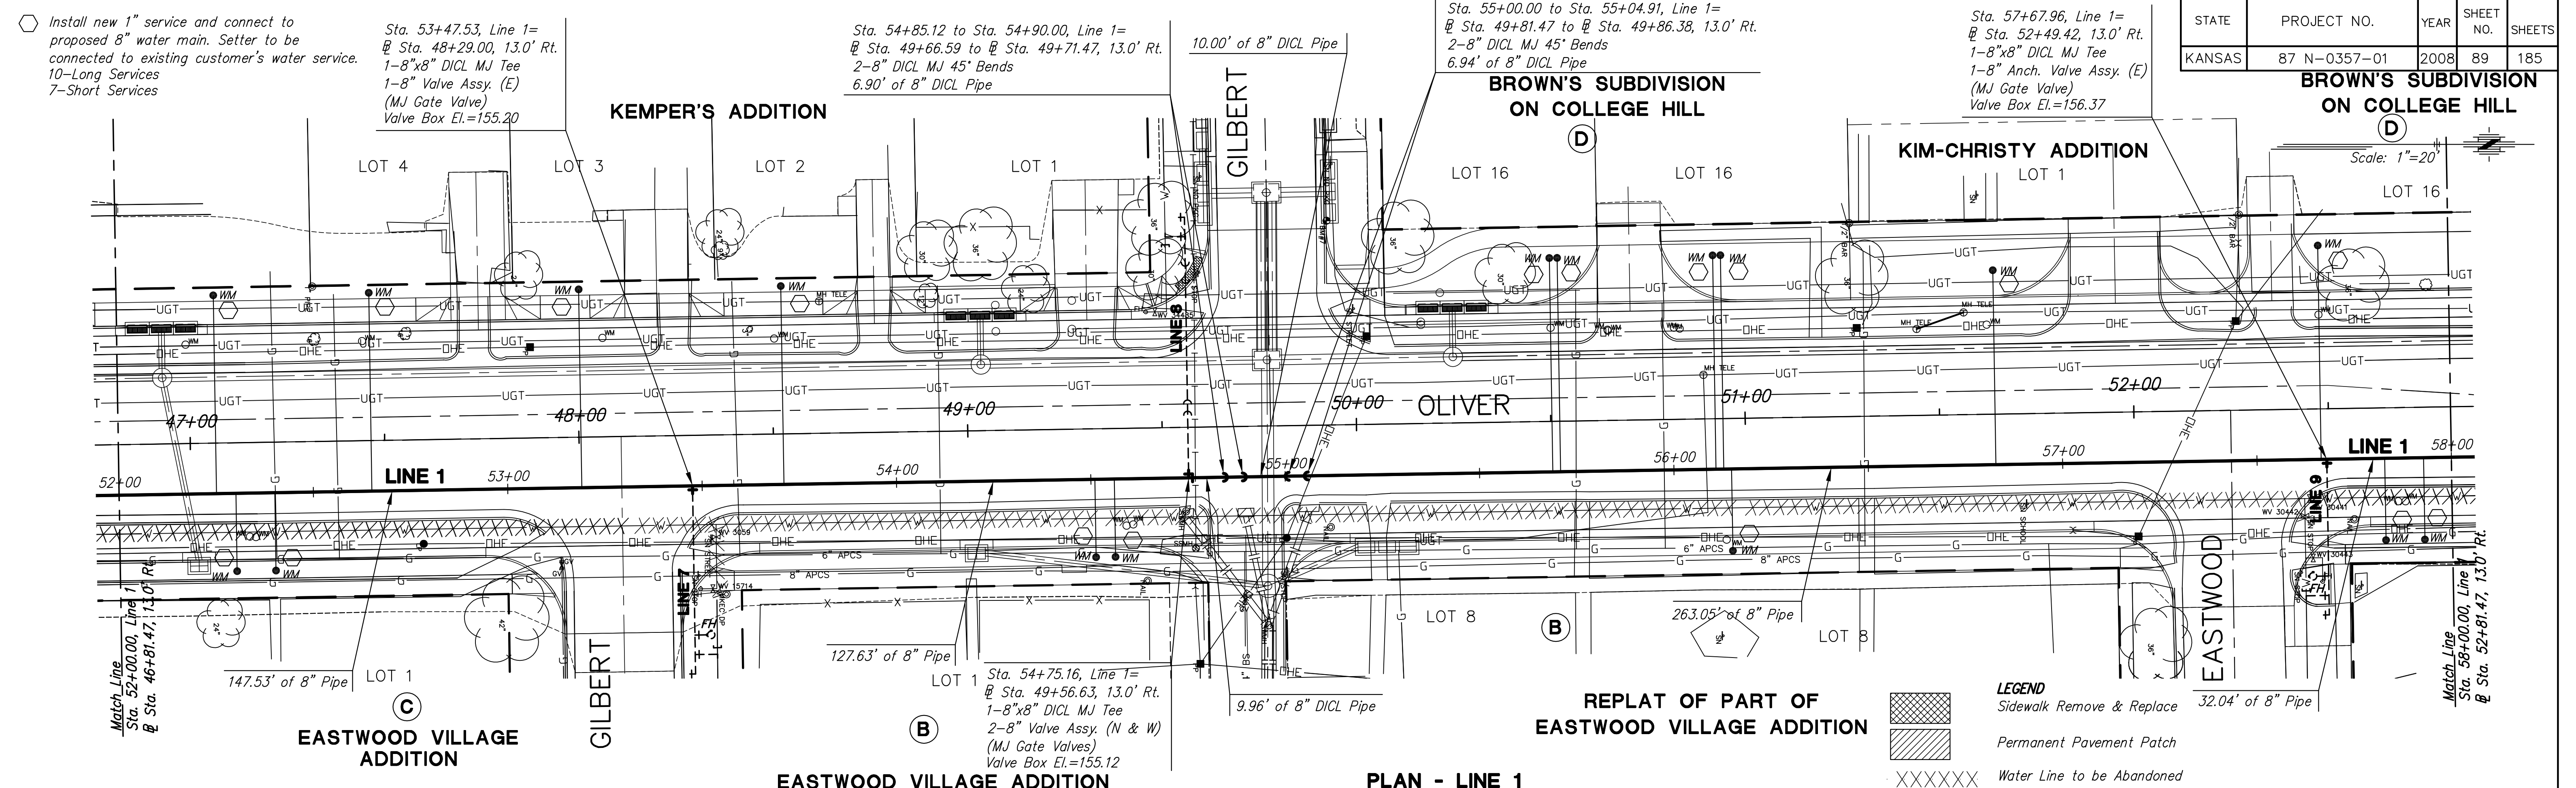

**LEGEND**

- Sidewalk Remove & Replace
- Permanent Pavement Patch
- Water Line to be Abandoned

