


### LANDSCAPE AND IRRIGATION NOTES

1. ALL BED AREAS ADJACENT TO LAWN SHALL BE EDGED WITH POWDER COATED STEEL EDGING. SEE SPECIFICATION SECTION 02490.
2. LAWN AND LANDSCAPE BEDS ARE TO IRRIGATED BY AN AUTOMATIC IRRIGATION SYSTEM. SEE SPECIFICATION SECTION 02442.
3. OWNER TO APPROVE THE LOCATION OF BACK FLOW PREVENTOR AND IRRIGATION CLOCK.



9/16/2008

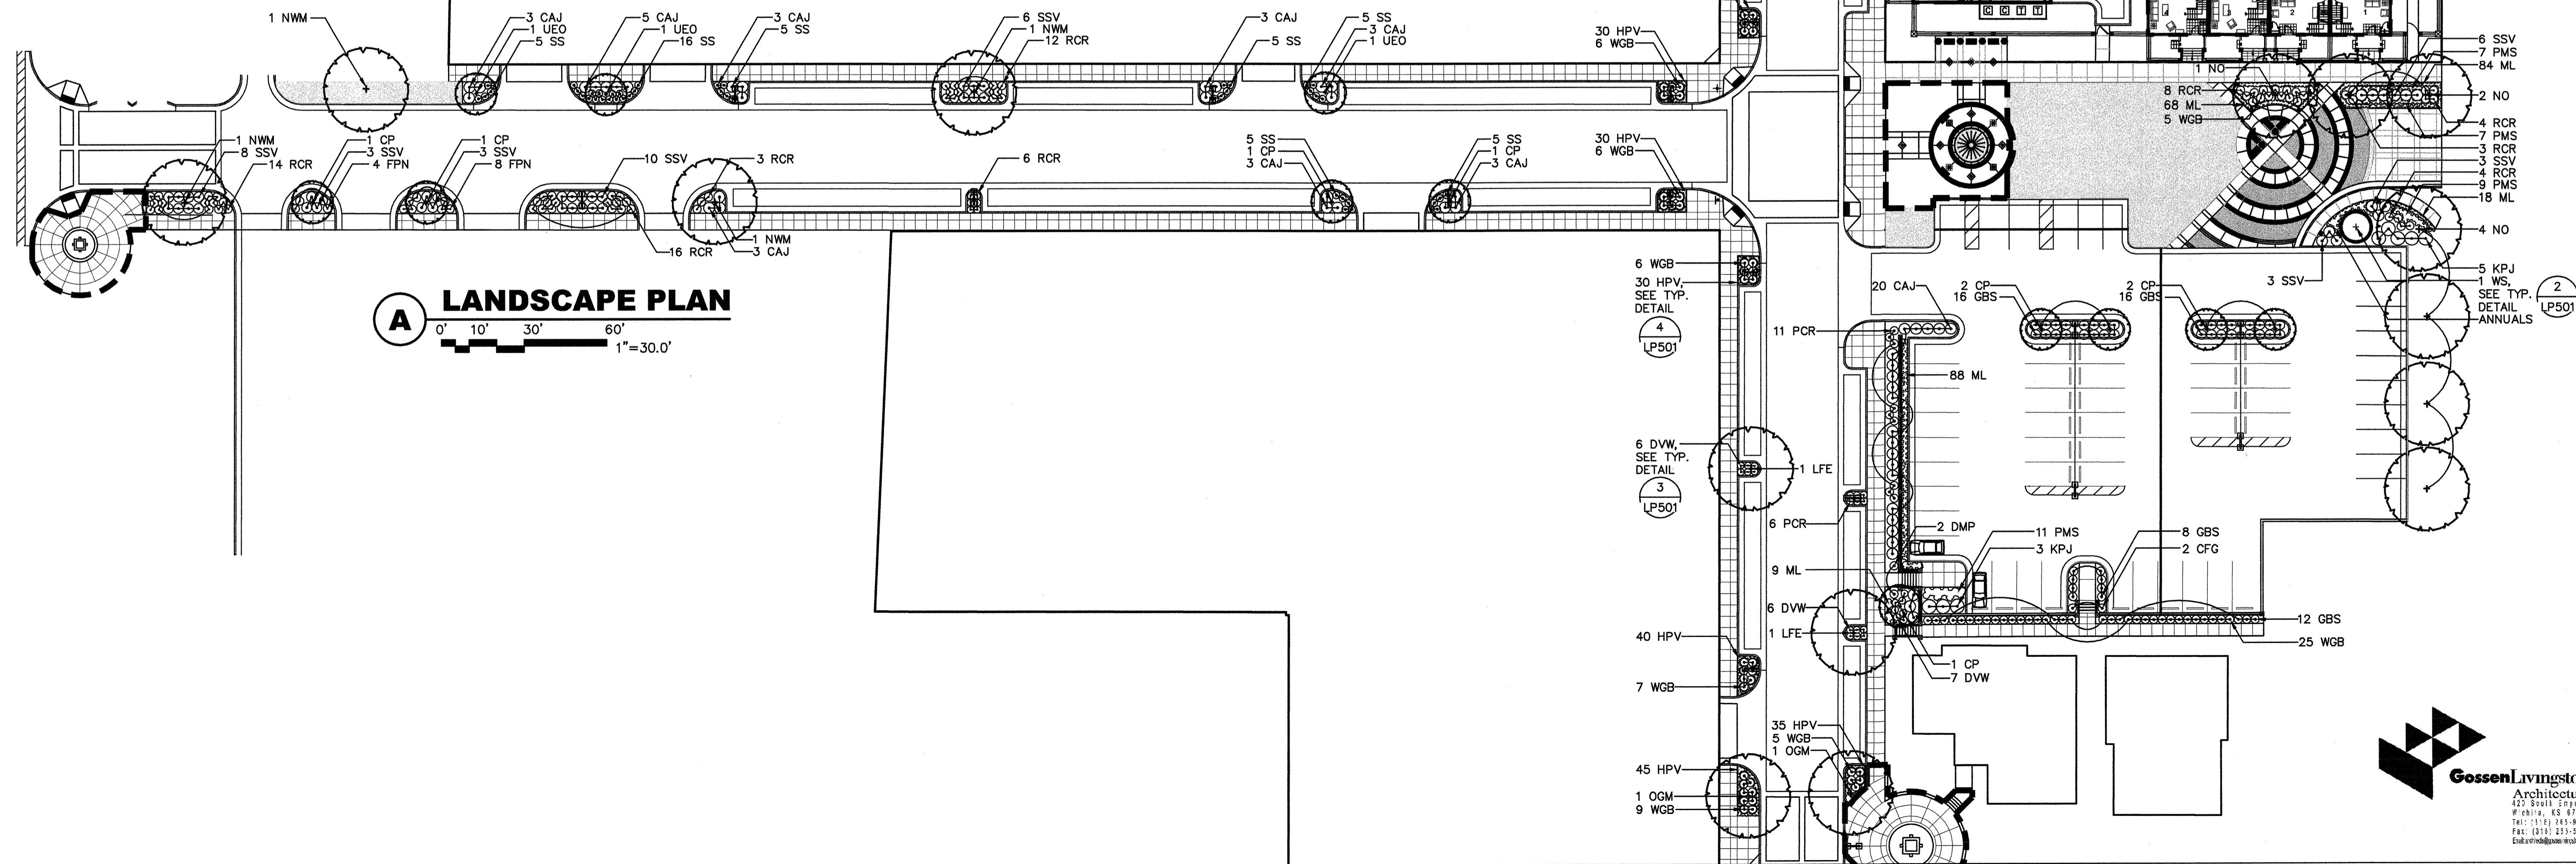


**A LANDSCAPE PLAN**  
 0' 10' 30' 60'  
 1"=30.0'

No.	Date	By	Approved	Revision

PARKSTONE ADDITION  
 STREET IMPROVEMENTS  
 VICTOR PLACE  
 CITY OF WICHITA, KANSAS  
 JAMES L. ARMOUR, P.E. - CITY ENGINEER  
 Private Project # 472-85471 O.C.A. # 766166

POE & ASSOCIATES, INC.  
 CONSULTING ENGINEERS  
 5940 E. Central, Suite 200 Wichita, KS 67208-4292  
 Phone 316/685-4114 FAX 316/685-4444

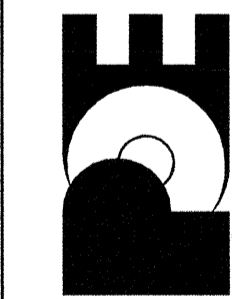

**FINAL**  
 Designed By: L. Guthridge  
 Drawn By: L. Guthridge  
 P.O. Job No.: 1879A  
 Date: September, 2008

