

**WATER DISTRIBUTION PLANS
VILLAGE AT GREENWICH**

BUBBLE MAP

SHEET TITLE
468-90405
PROJECT NUMBER

SRS

DESIGN BY
TKL
DRAWN BY
DFL
CHECKED BY



ISSUED

November 2008

REVISED

SHEET NO.

4 of 10

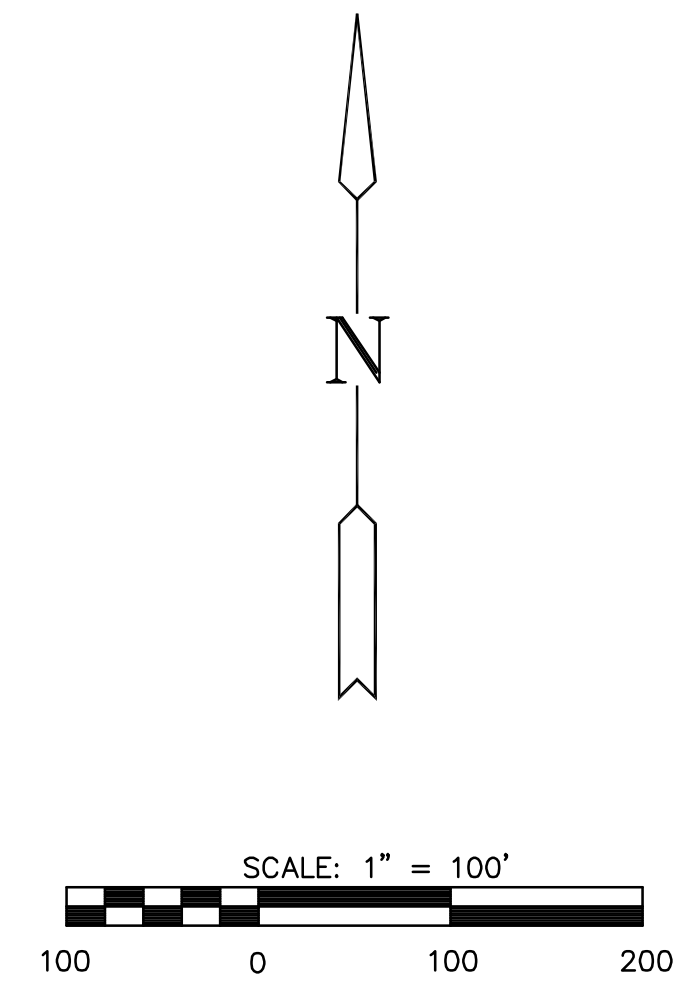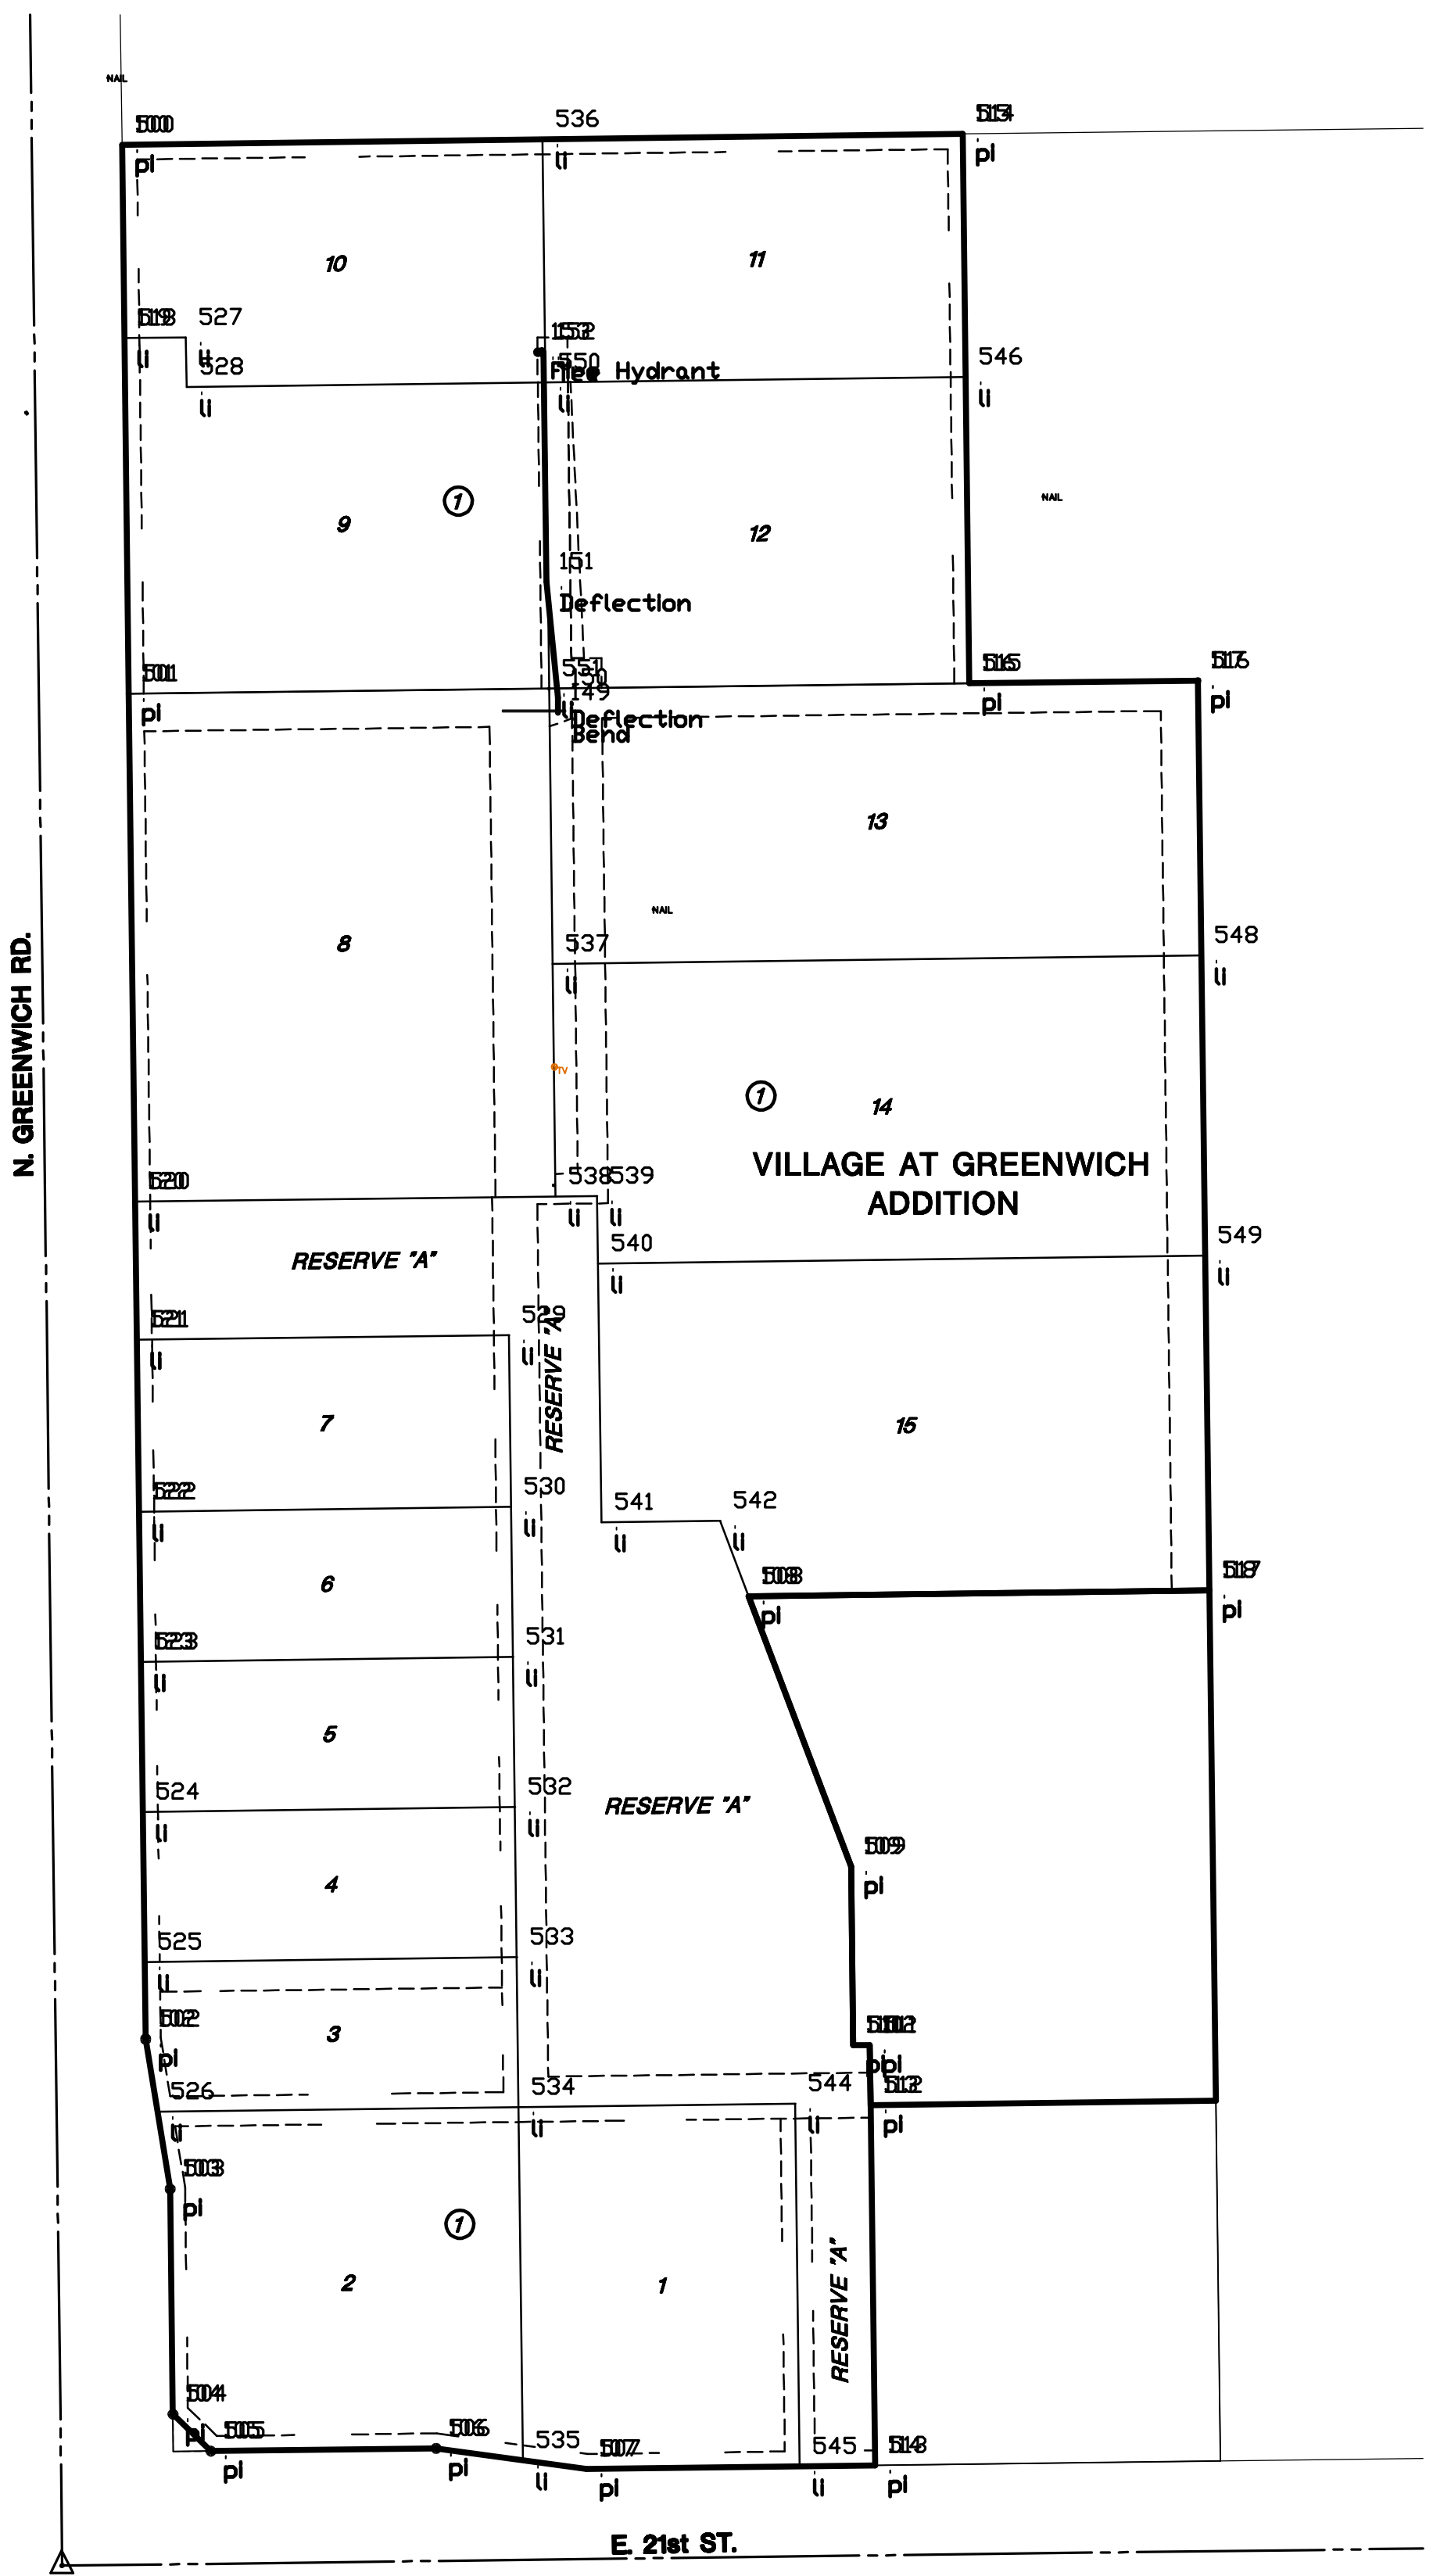

Plat Points			
Point #	Northing	Easting	Description
500	1701410.69	1686260.20	pi
501	1701044.72	1686264.79	pi
502	1700148.54	1686276.02	pi
503	1700048.73	1686292.28	pi
504	1699898.75	1686294.16	pi
505	1699874.06	1686319.47	pi
506	1699875.95	1686469.45	pi
507	1699862.21	1686569.64	pi
508	1700443.61	1686677.59	pi
509	1700263.45	1686745.86	pi
510	1700144.46	1686747.35	pi
511	1700144.60	1686758.35	pi
512	1700104.60	1686758.85	pi
513	1699864.63	1686761.86	pi
514	1701417.73	1686820.15	pi
515	1701051.76	1686824.74	pi
516	1701053.68	1686976.97	pi
517	1700447.48	1686984.57	pi
518	1701281.70	1686261.82	li
520	1700706.46	1686269.03	li
521	1700614.47	1686270.18	li
522	1700499.97	1686271.62	li
523	1700399.98	1686272.87	li
524	1700299.99	1686274.12	li
525	1700200.00	1686275.38	li
526	1700100.34	1686283.87	li
527	1701282.21	1686302.81	li
528	1701249.22	1686303.23	li
529	1700617.59	1686517.96	li
530	1700503.09	1686519.39	li
531	1700403.10	1686520.65	li
532	1700303.11	1686521.90	li
533	1700203.11	1686523.16	li
534	1700103.37	1686524.41	li
535	1699868.01	1686527.36	li
536	1701414.21	1686540.18	li
537	1700864.97	1686547.06	li
538	1700709.99	1686549.01	li
539	1700710.34	1686576.80	li
540	1700665.34	1686577.37	li
541	1700492.93	1686579.53	li
542	1700493.93	1686658.53	li
544	1700105.69	1686708.68	li
545	1699864.00	1686711.79	li
546	1701255.75	1686822.18	li
548	1700870.41	1686979.27	li
549	1700670.43	1686981.77	li
550	1701252.22	1686542.21	li
551	1701048.24	1686544.76	li

Water Points			
Point #	Northing	Easting	Description
2000	1701032.13	1686550.76	Bend
2001	1701042.13	1686550.64	Deflection
2002	1701119.69	1686542.87	Deflection
2003	1701272.50	1686540.95	Tee
2004	1701272.46	1686537.45	Fire Hydrant