


B.M. 146.89 Standard S.W. Cor. Jayman & Harry

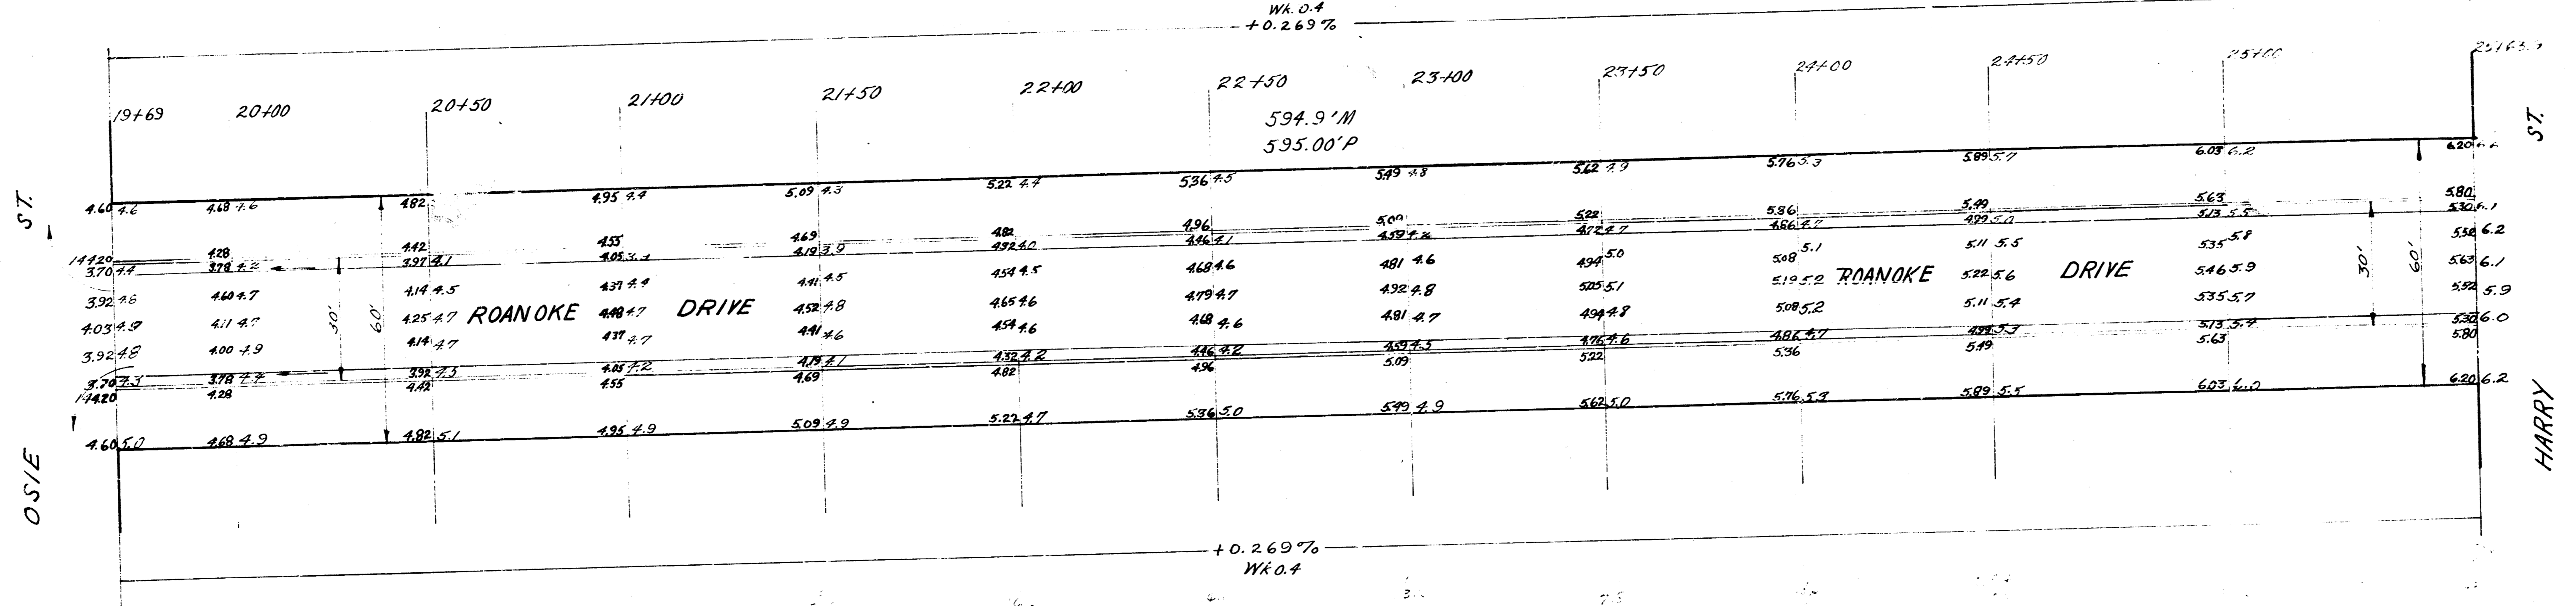

ROANOKE DRIVE
 S.L. HARRY TO N.L. OSIE
 26-2-30 AC
 CITY OF WICHITA, KANS.
 L.K. WHITE CITY ENGINEER
 MARCH, 1950 PROJ. NO. C10-10