


**BRIDGE PLANS FOR
THE MOORINGS TENTH ADDITION**

**RCB & LINE 1
PLAN & PROFILE**
SHEET TITLE
472-84643
PROJECT NUMBER


DESIGN BY: **DFL**
DRAWN BY: **JWC/DMU**
CHECKED BY: **GJA**

ISSUED: **November 2008**
REVISED:

SHEET NO.
2 of 14

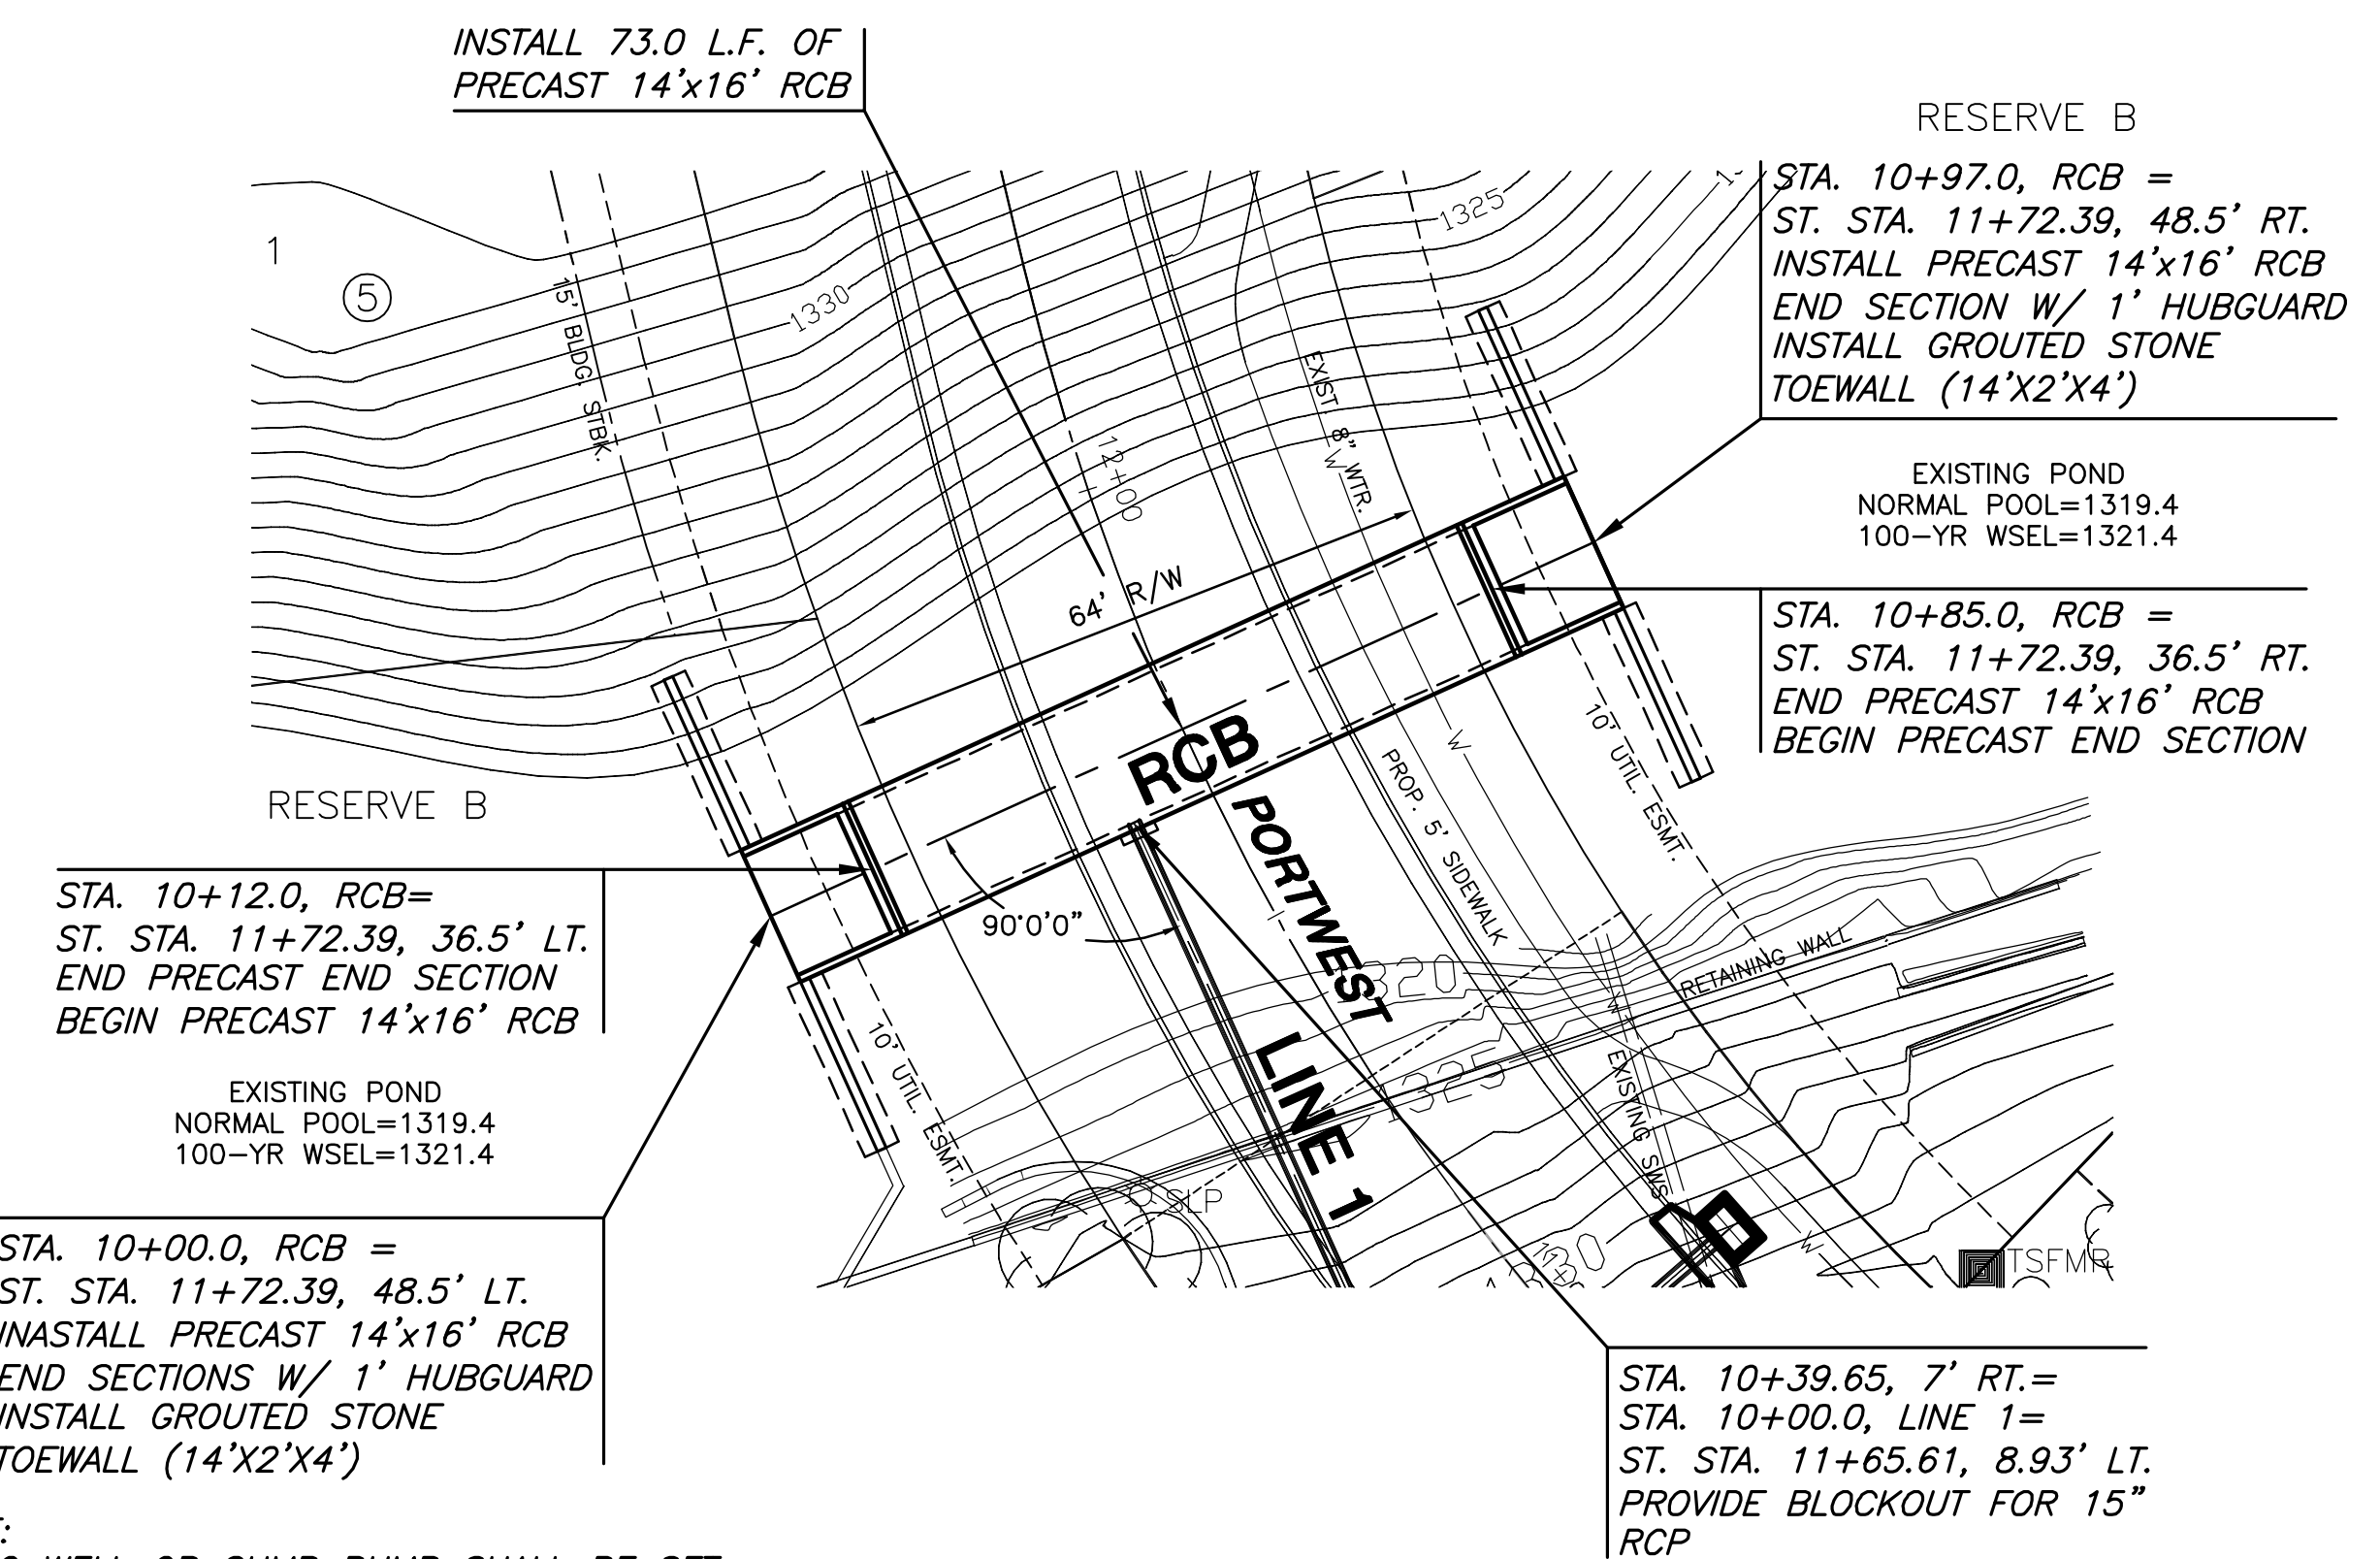


PLAN RCB

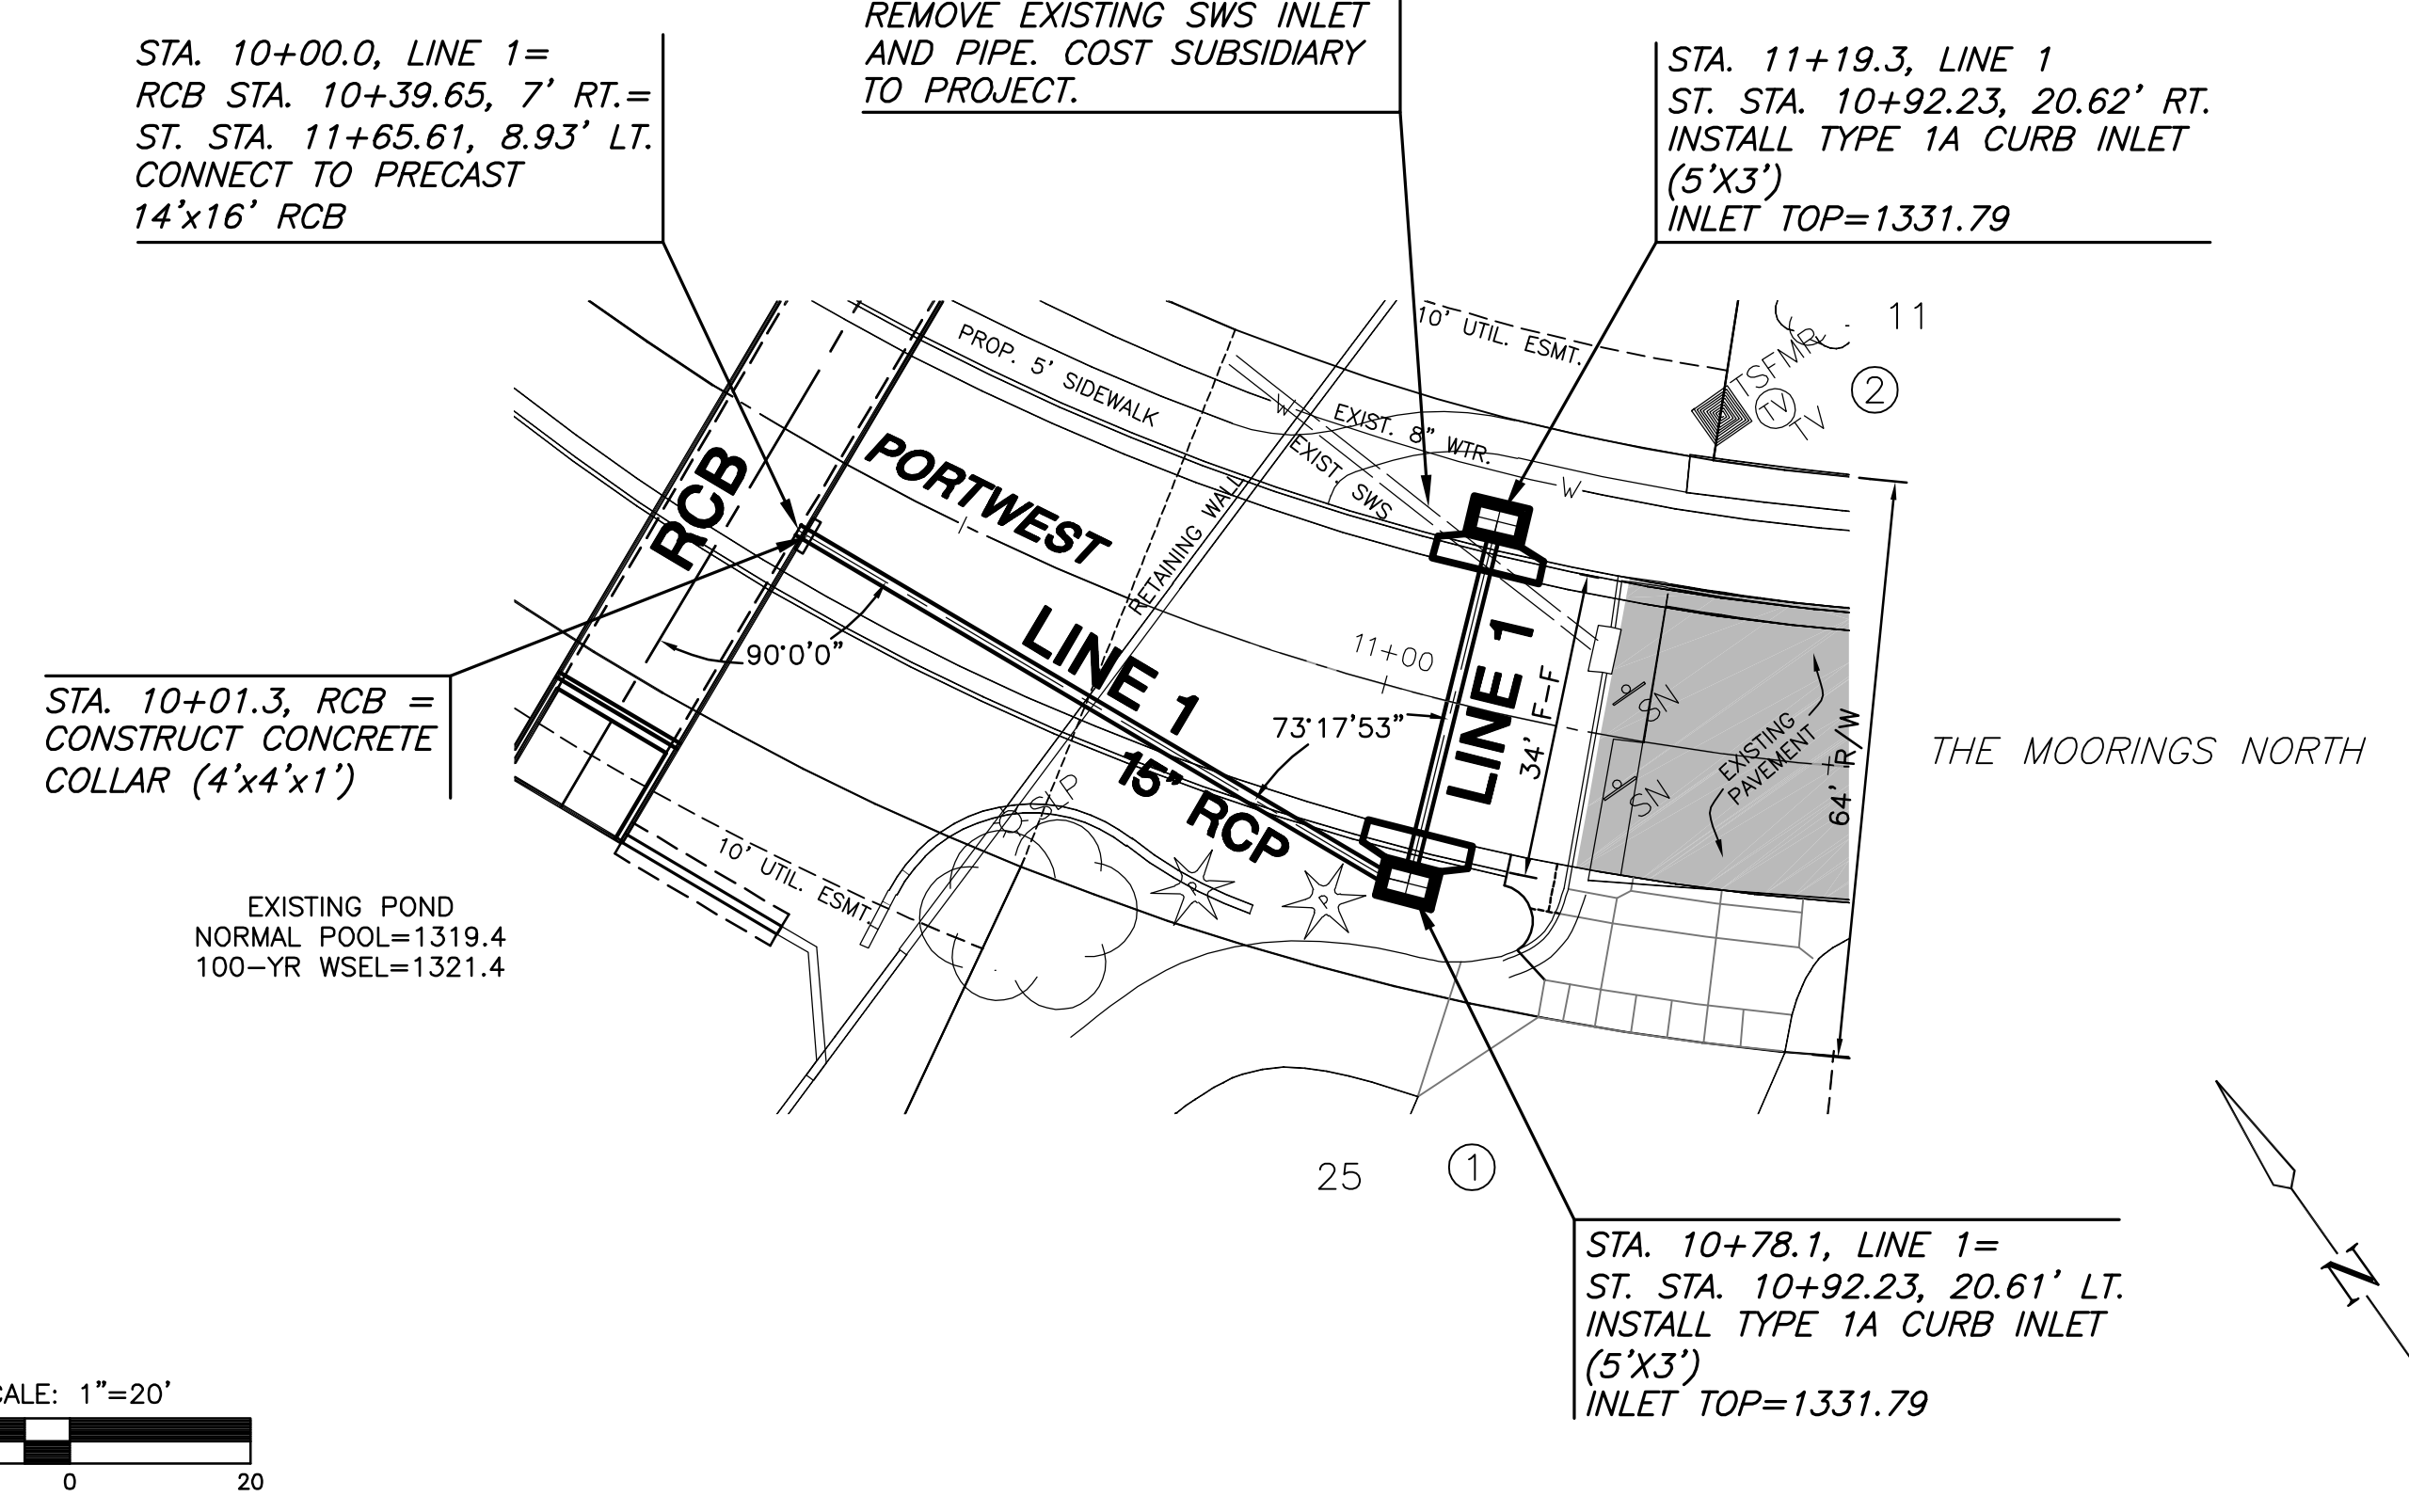

PLAN LINE 1

DEWATER NOTE:
NO DEWATERING WELL OR SUMP PUMP SHALL BE SET WITHIN 75 LF OF THE EXISTING HOMES. ALL DISCHARGE FROM THE DEWATERING OPERATION SHALL BE DIRECTED BACK INTO THE GROUND WATER LAKE.

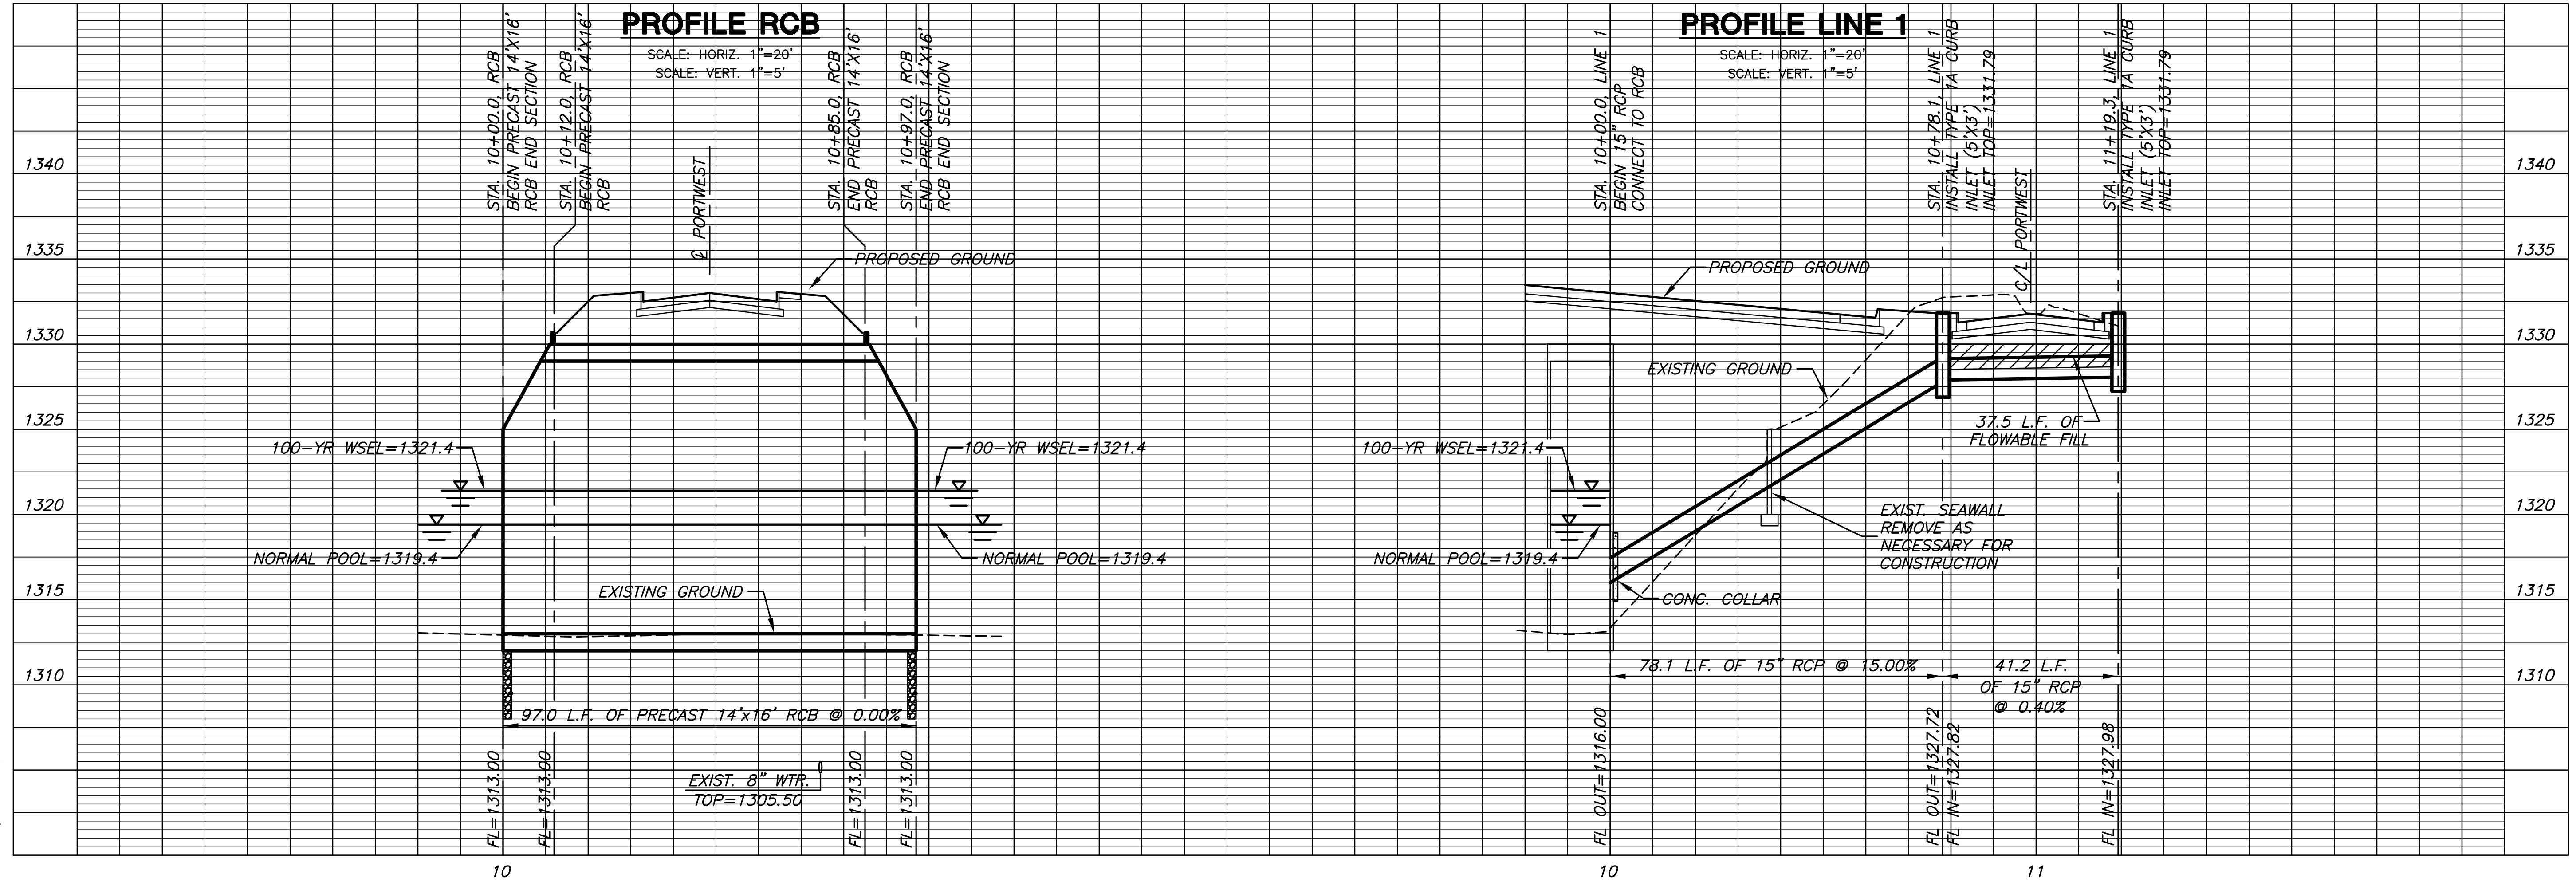

PROFILE RCB

PROFILE LINE 1

PLOTED: Tuesday, November 25, 2008 @ 08:38AM

J:\CIVIL\06608\WWS\SWS\MOORINGS 10\RCB\06608.D1.DWG