

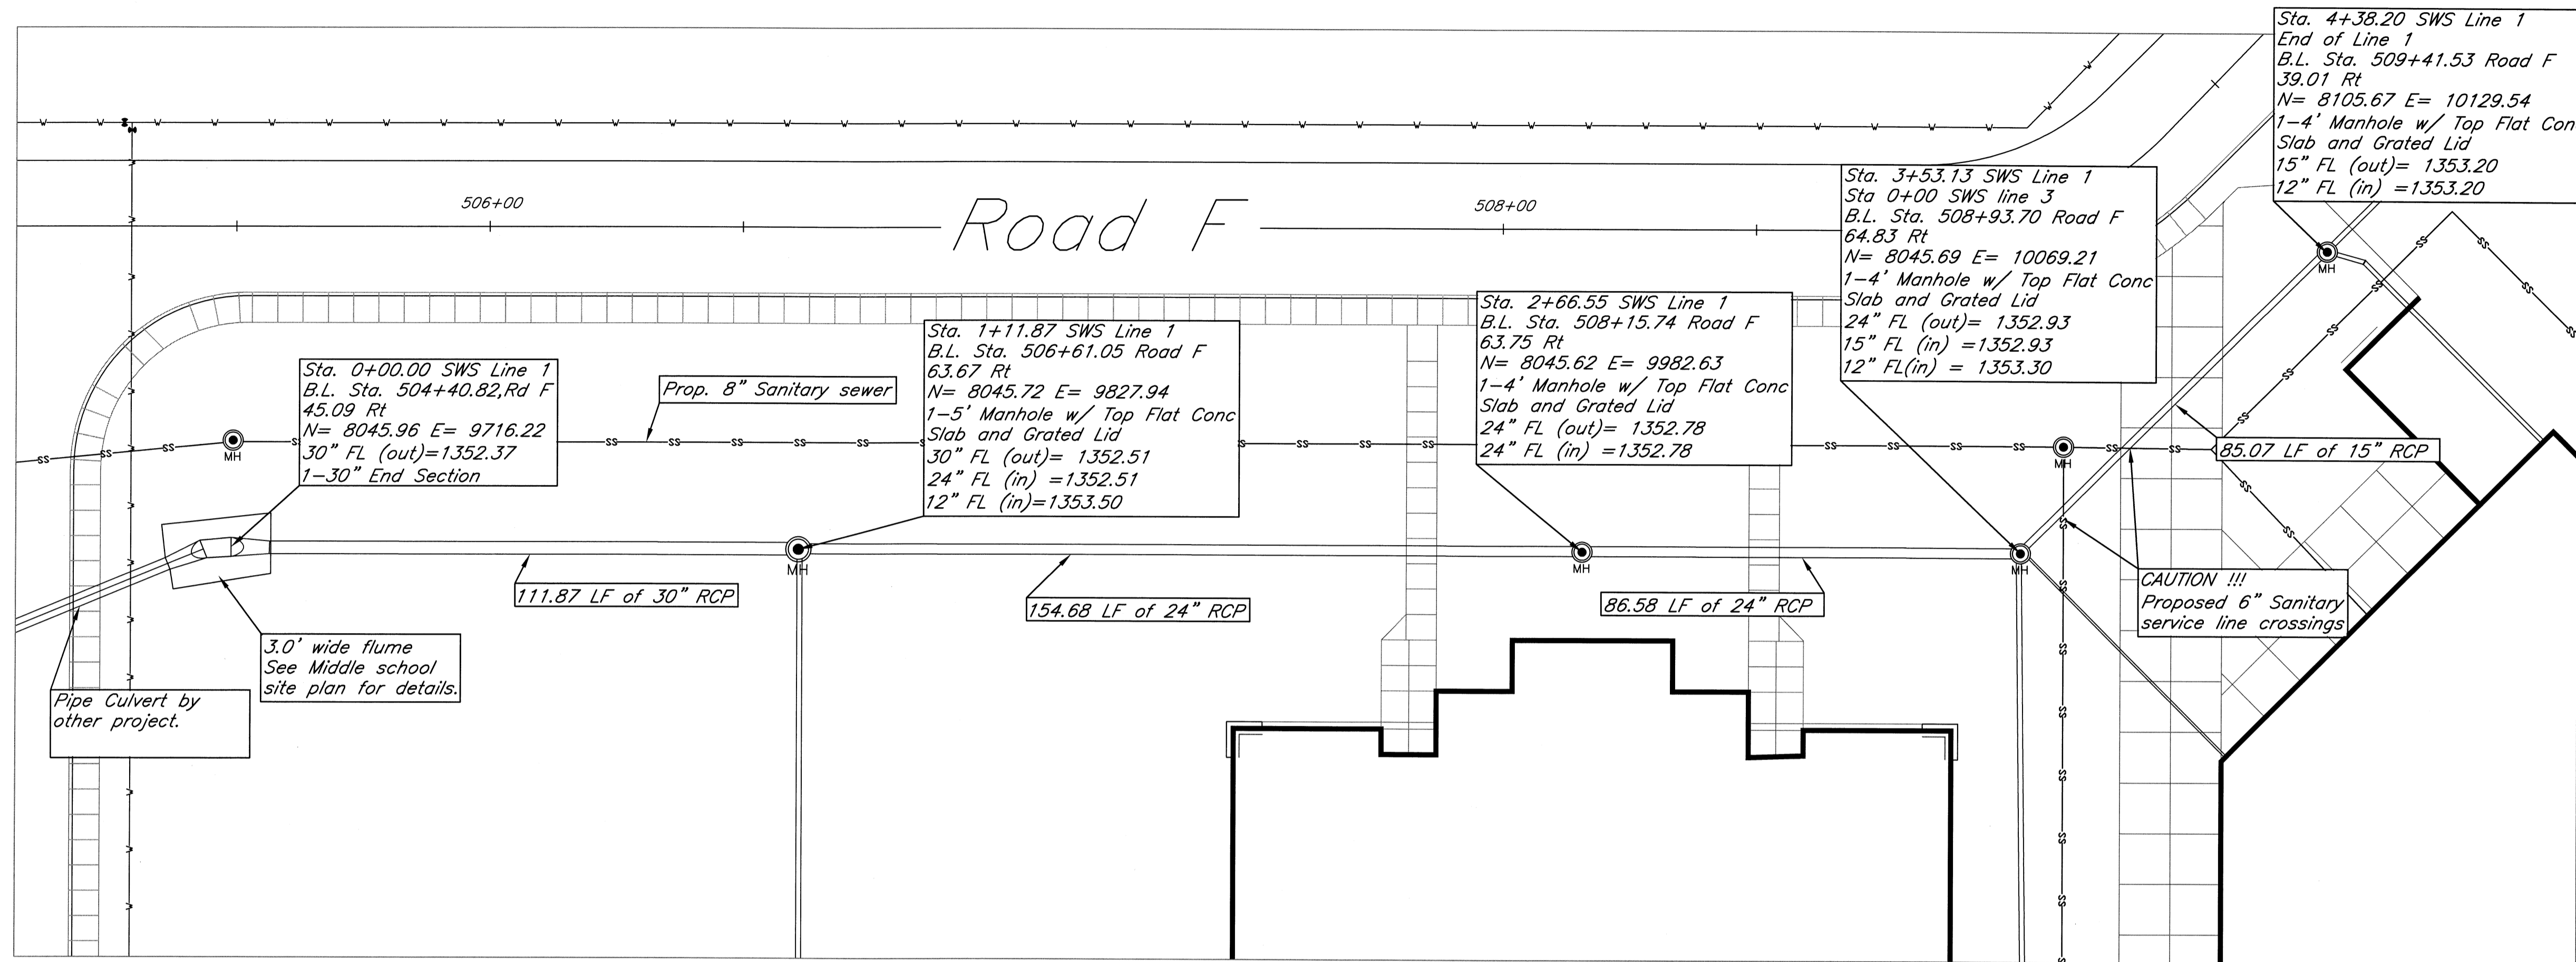


# Line 1

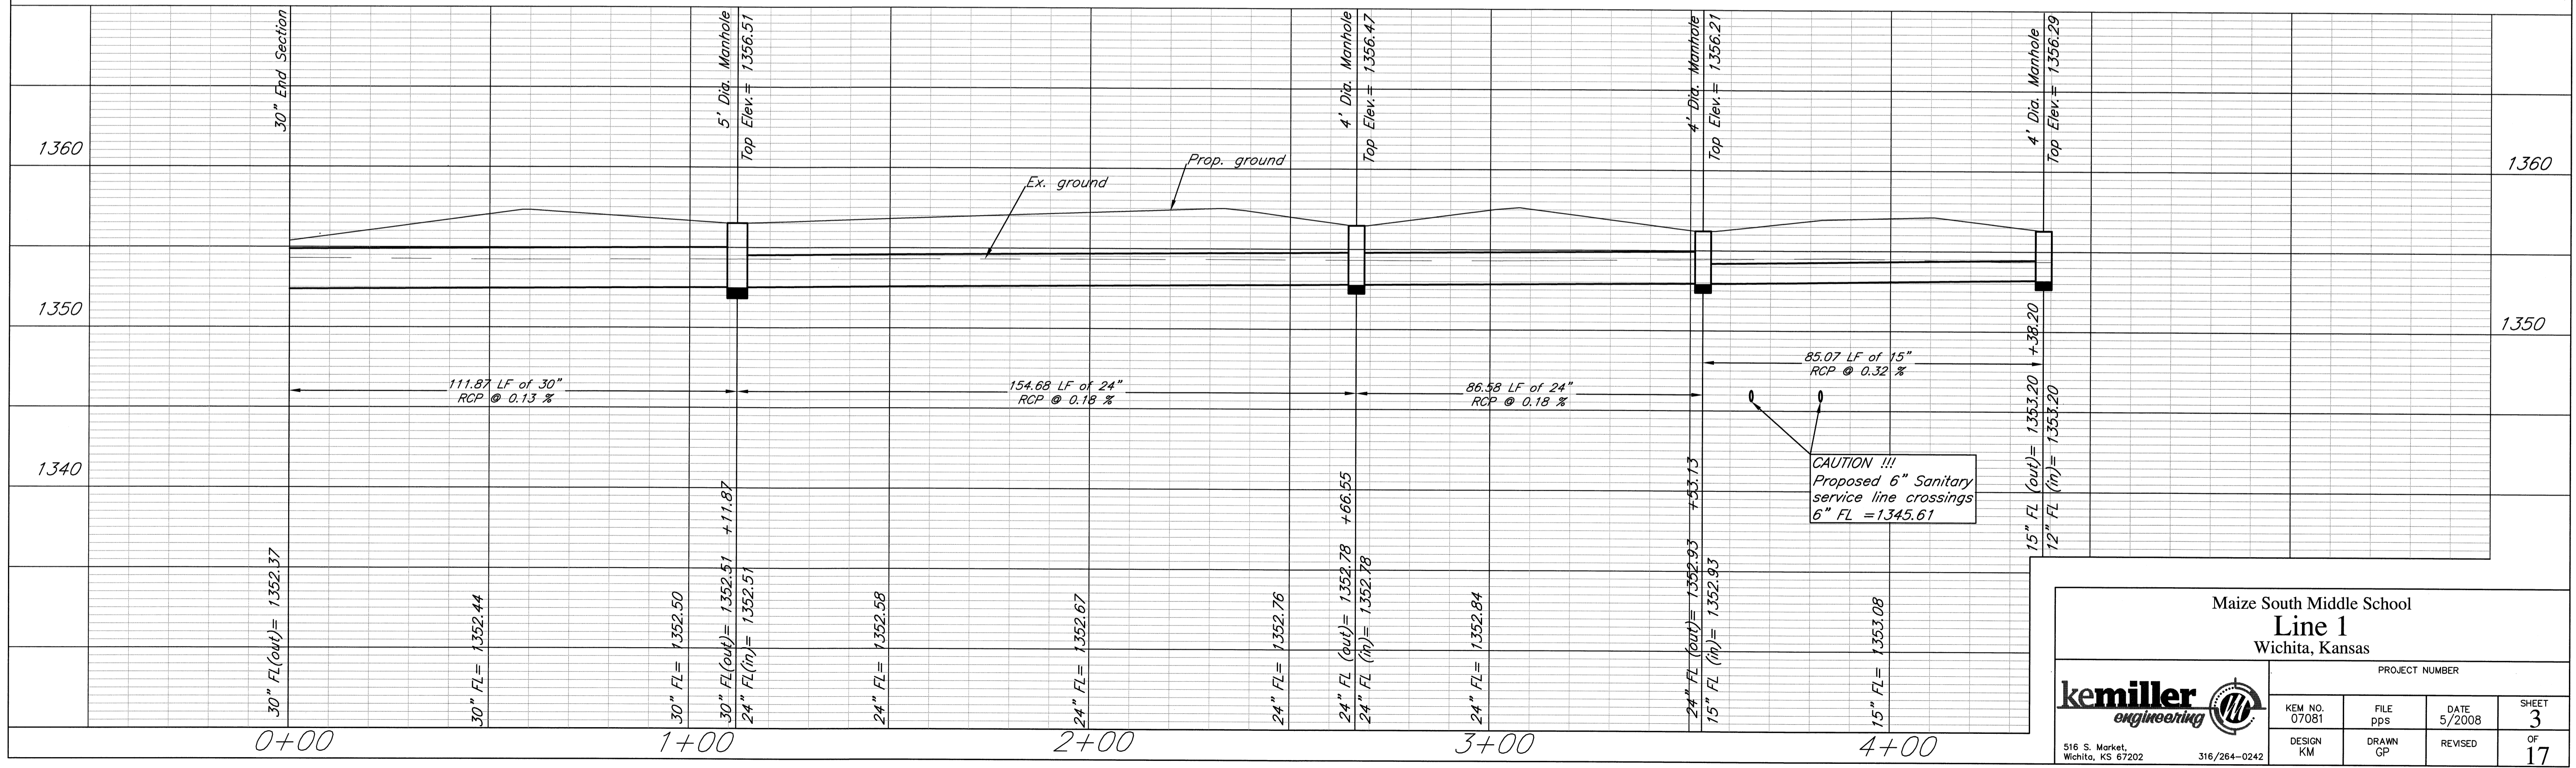

Note: Storm water sewer is privately owned and maintained.

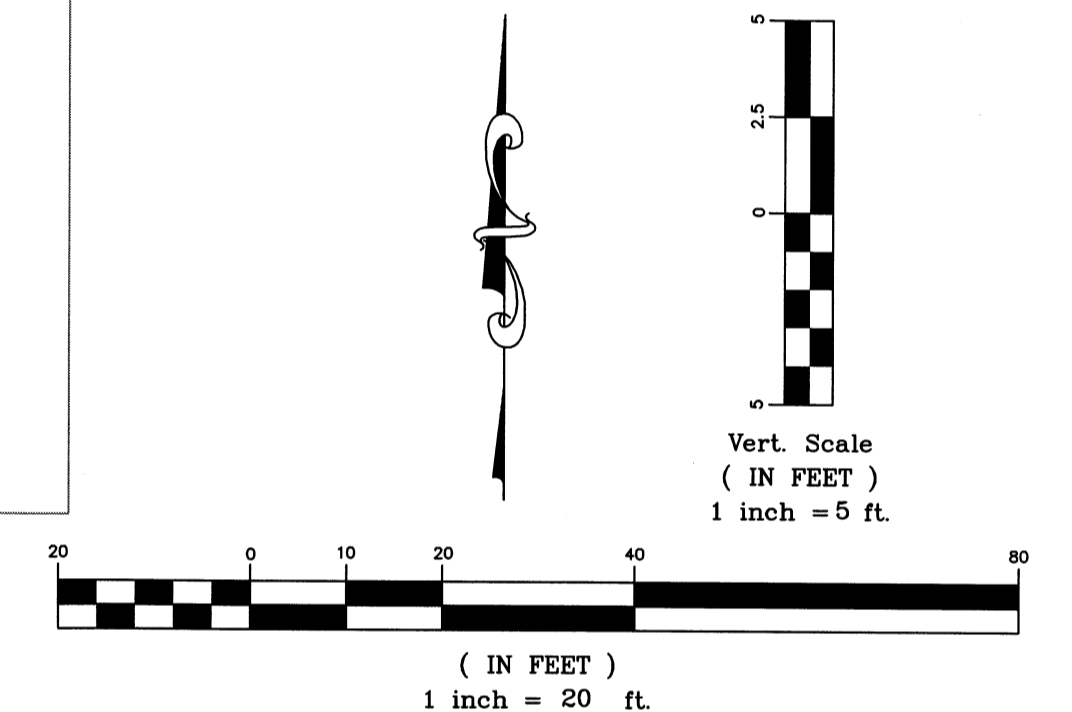

<b>Maize South Middle School</b> <b>Line 1</b> Wichita, Kansas			
		PROJECT NUMBER	
KEM NO. 07081	FILE dps	DATE 5/2008	SHEET 3
DESIGN KM	DRAWN GP	REVISED	OF 17
<small>516 S. Market, Wichita, KS 67202</small>		<small>316/264-0242</small>	