

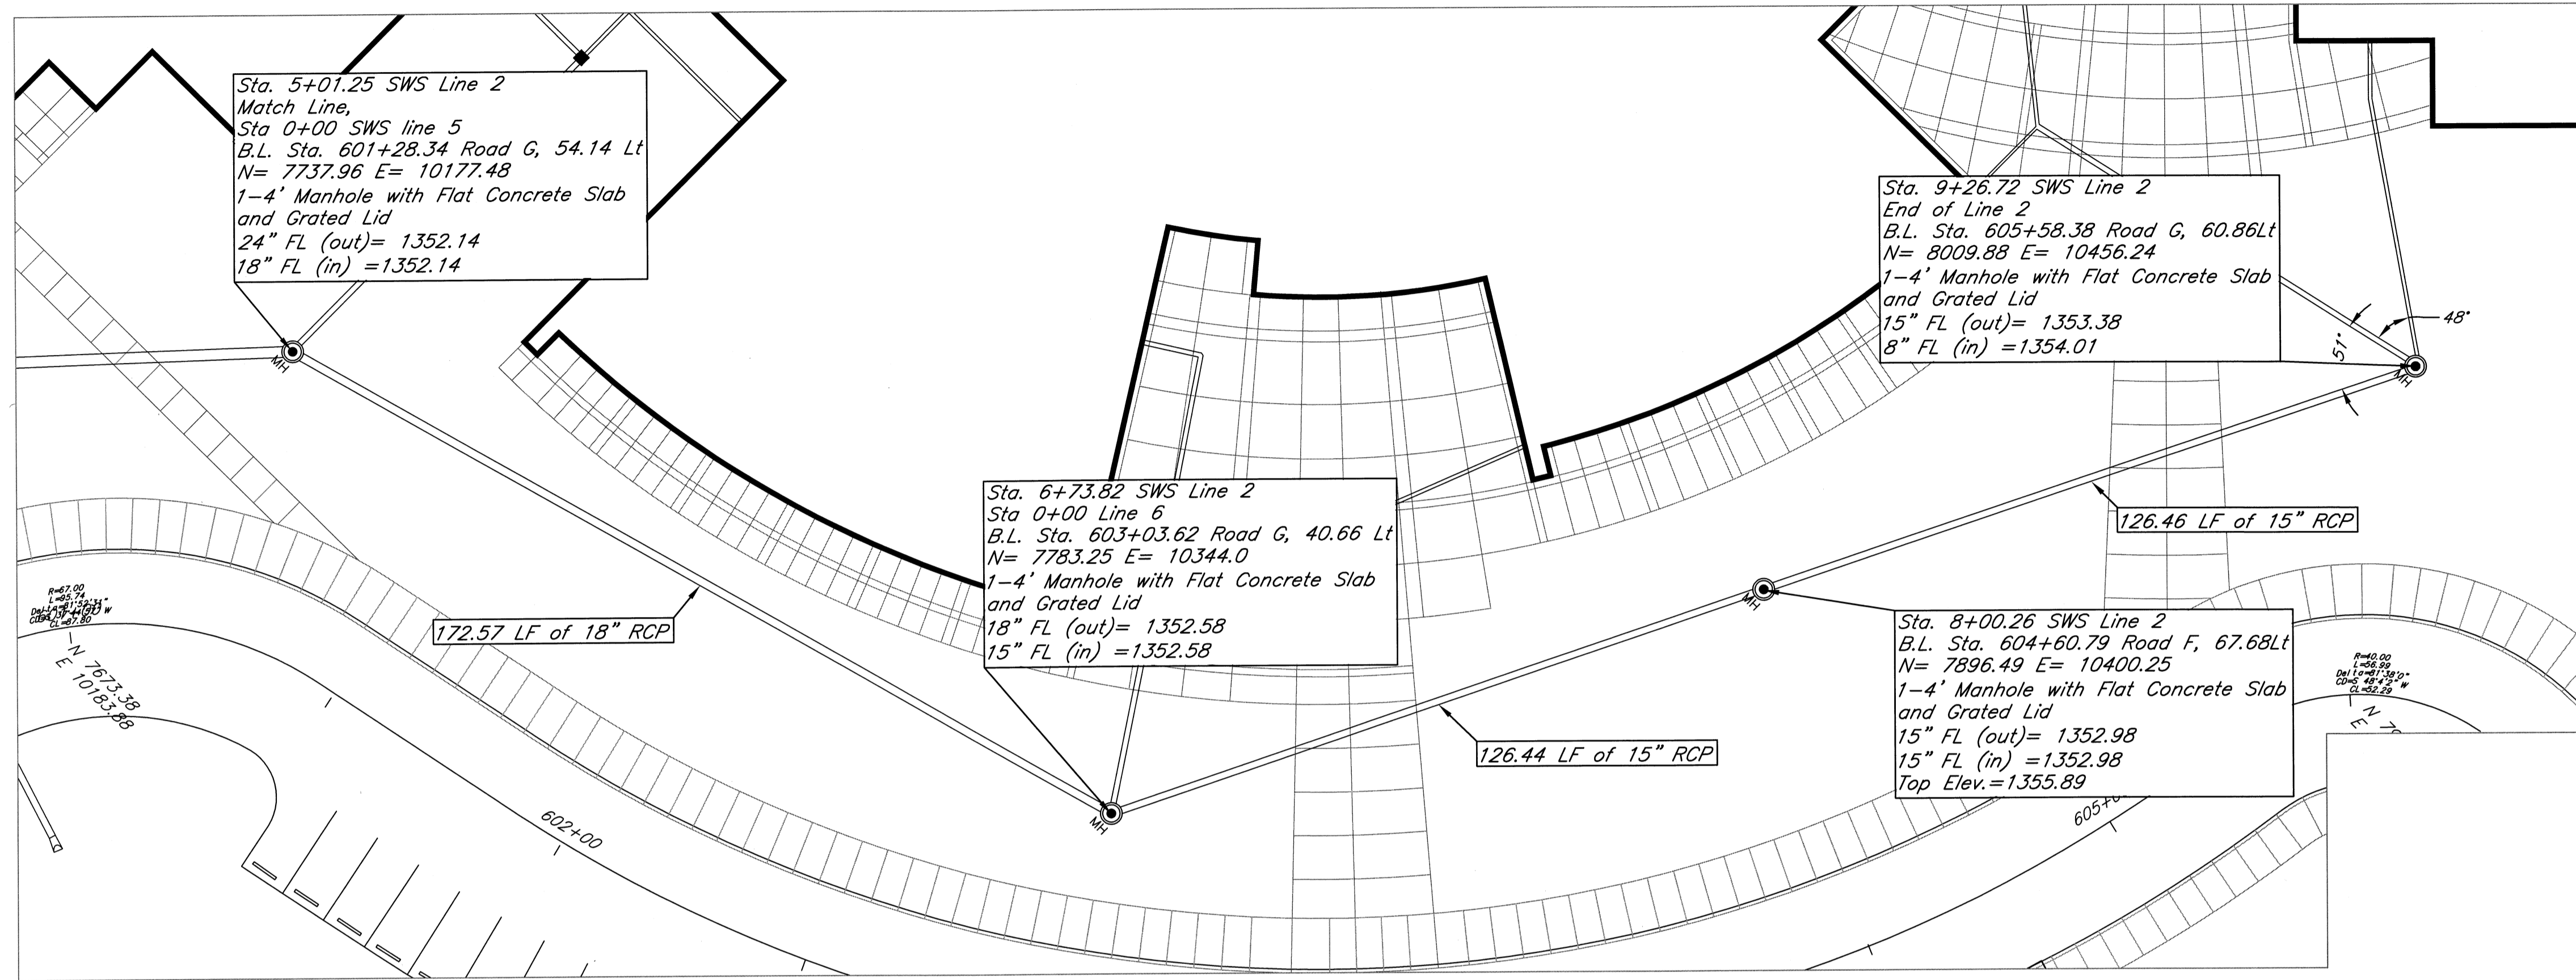


Line 2

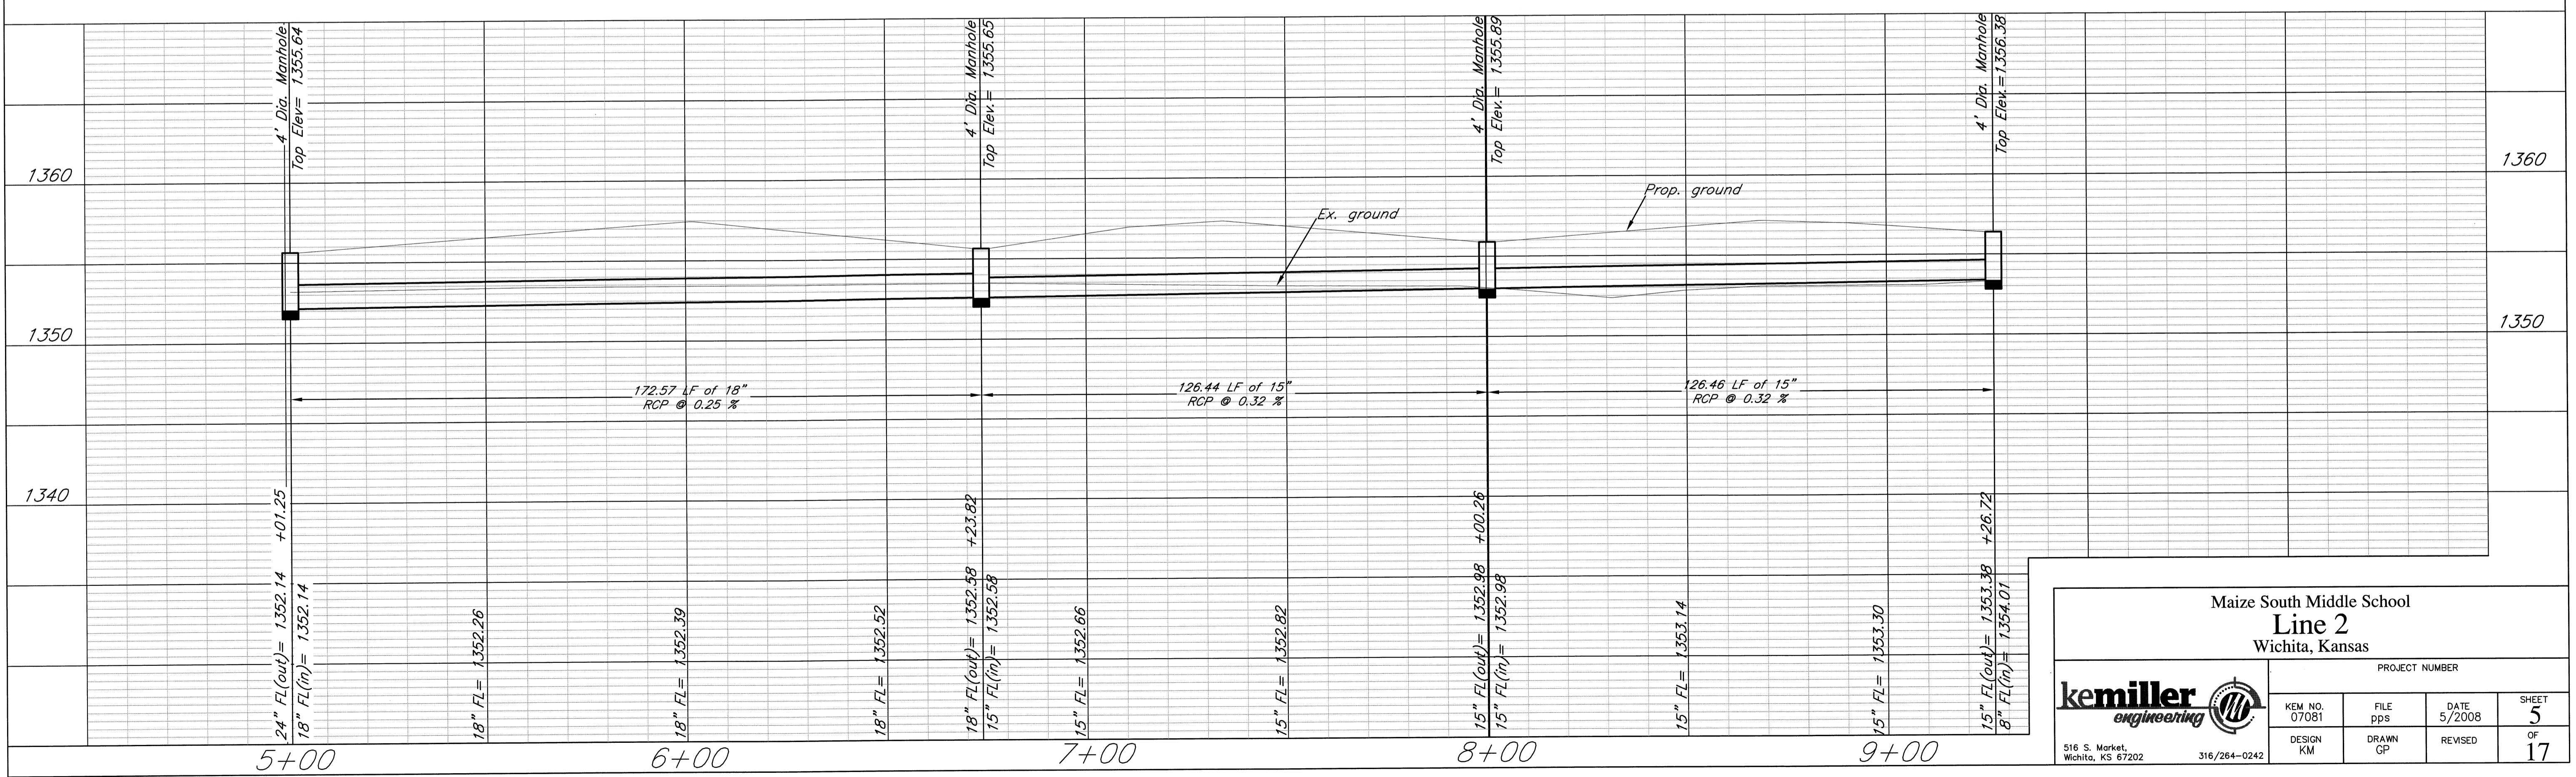

Note: Storm water sewer is privately owned and maintained.

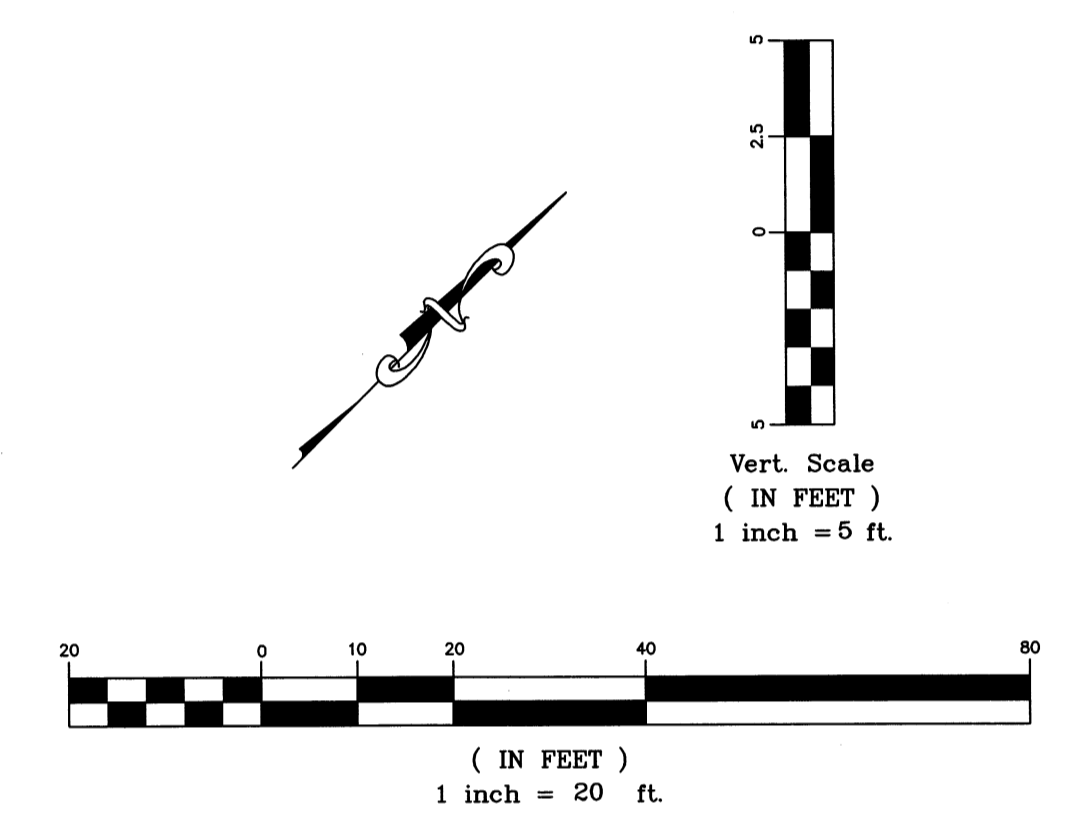

Maize South Middle School Line 2 Wichita, Kansas			
PROJECT NUMBER			
	KEM NO. 07081	FILE pps	DATE 5/2008
	DESIGN KM	DRAWN GP	REVISED
			SHEET 5 OF 17
516 S. Market, Wichita, KS 67202		316/264-0242	