
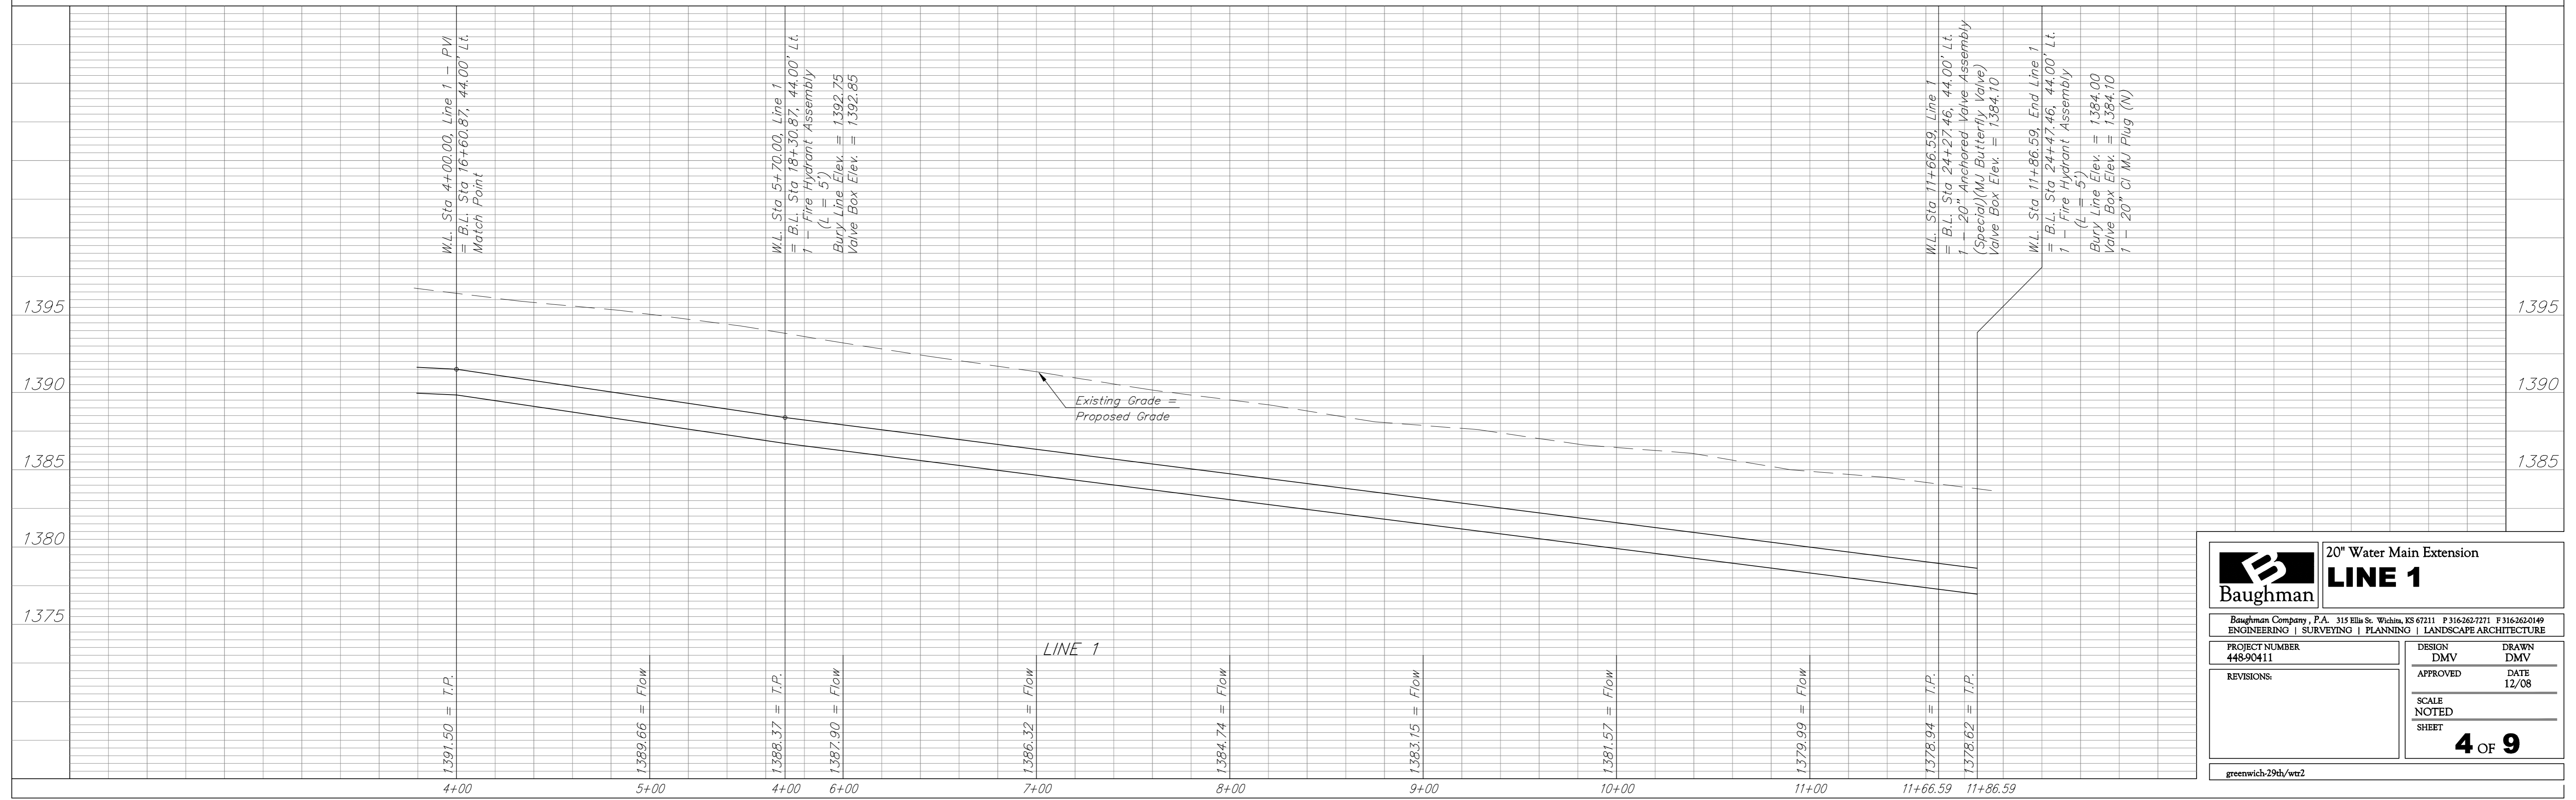
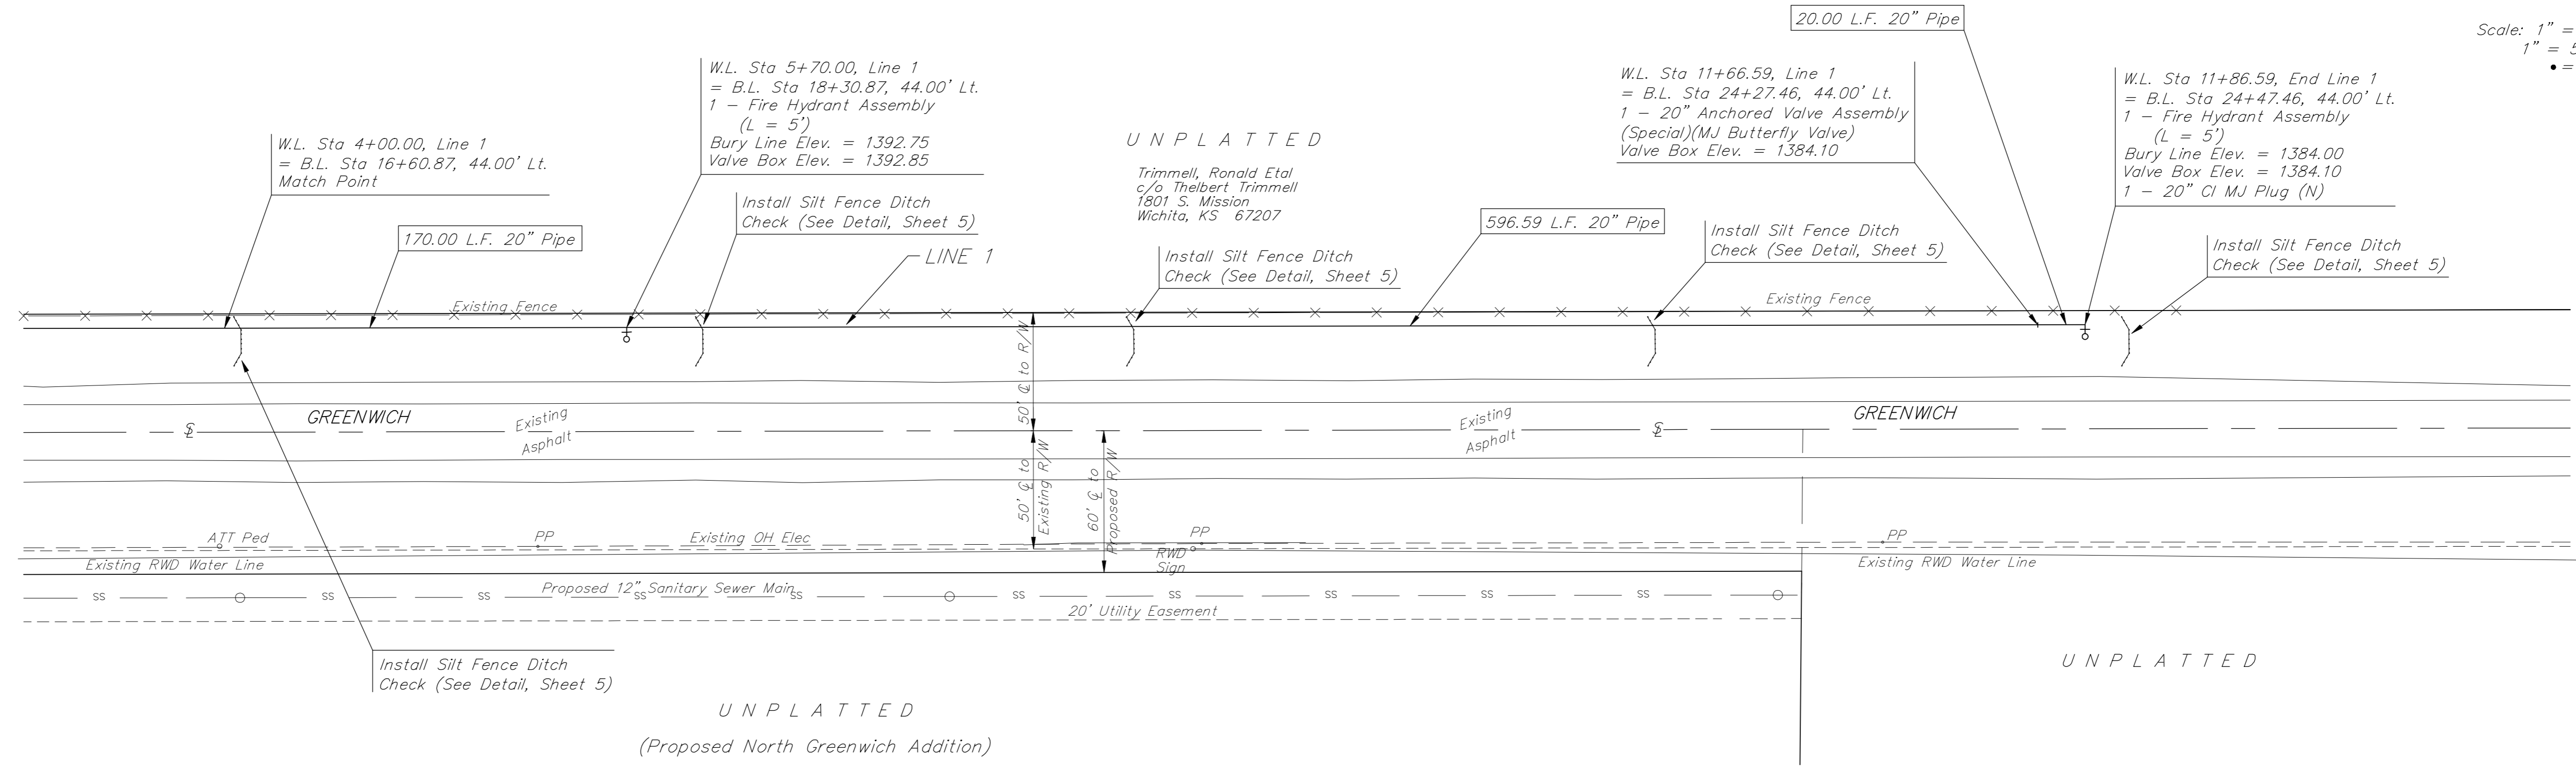


BENCHMARKS:

BM #1: RR Spike in west face of 2nd power pole north of 29th St. N., east side of Greenwich Road.
Elev. = 1388.93

BM #2: RR Spike in west side power pole, east side of Greenwich Road, north side of drive to House #3150.
Elev. = 1398.38

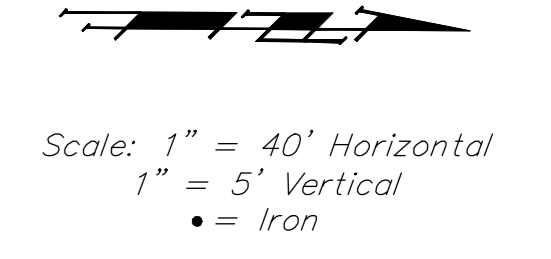

		20" Water Main Extension	
		LINE 1	
<small>Baughman Company, P.A. 315 Ellis St. Wichita, KS 67211 F 3162627271 F 3162620149 ENGINEERING SURVEYING PLANNING LANDSCAPE ARCHITECTURE</small>			
PROJECT NUMBER 448-90411	DESIGN DMV	DRAWN DMV	DATE 12/08
REVISIONS:	APPROVED	SCALE NOTED	SHEET
		4 OF 9	
greenwich-29th/wr2			