



Stephen G & Sally E Miller

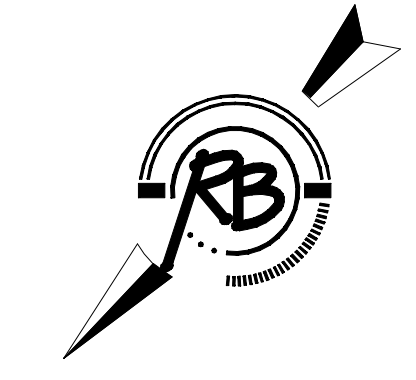

SCALE 1" = 40' HORIZ.
1" = 5' VERT.
IRON = ●

Ruggles & Bohm, P.A.
Engineering, Surveying, Land Planning
1915 West 10th Street
Wichita, Kansas 67203
www.rugglesandbohm.com
E-mail: info@rugglesandbohm.com

RUGGLES & BOHM

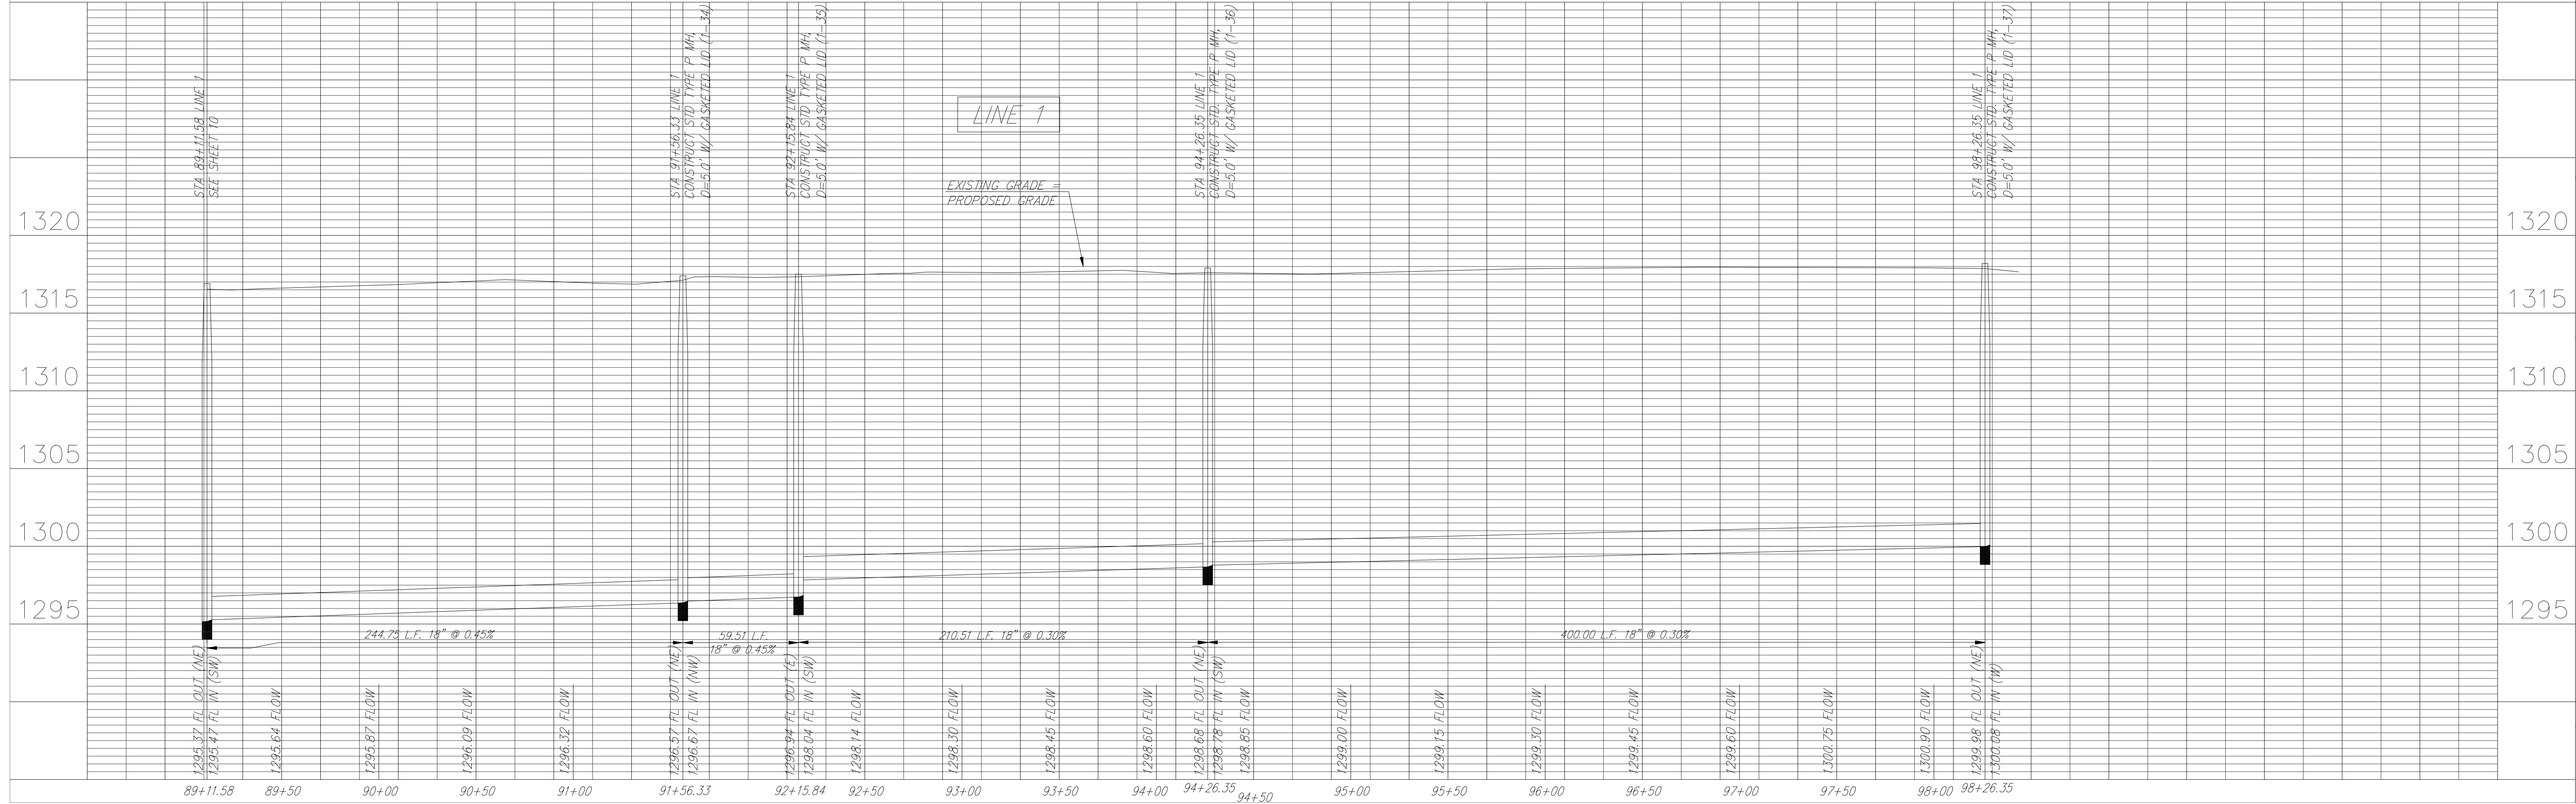

DESIGN	EJC	REVISION	May 21, 2008
DRAWN	UTILITY	DATE	May 10, 2007
PROJECT NUMBER	468-84240	REVIEW	
DRAWING FILE	ENG BASE {}		
SOUTHEAST INTERCEPTOR Sanitary Sewer WICHITA, KANSAS			
RB JOB	2973X		
SHEET	11		
	20		