


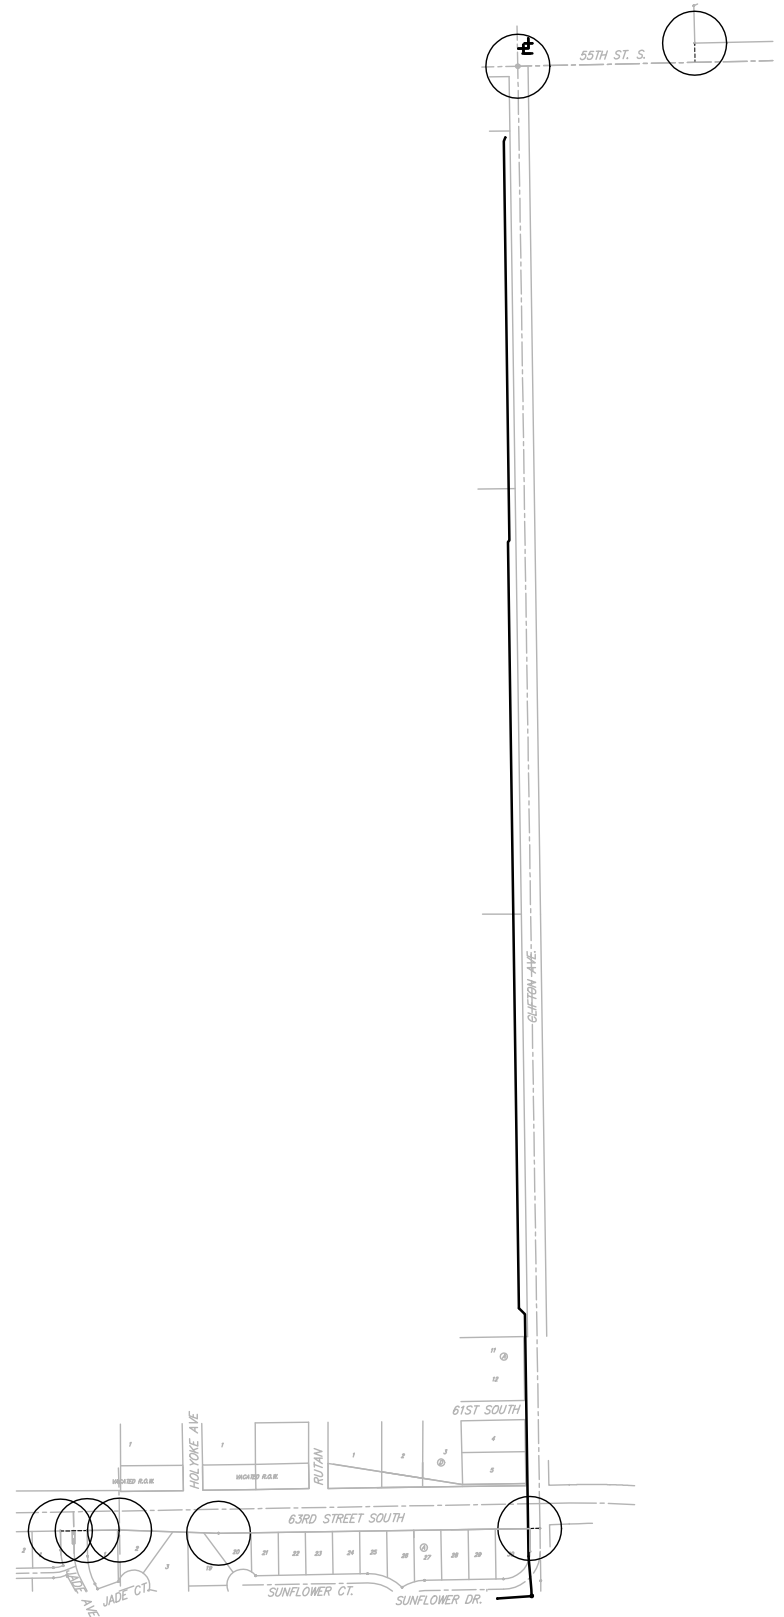

Scale: 1" = 300'



| Point | Northing   | Easting    | Desc        |
|-------|------------|------------|-------------|
| 1     | 30135.1703 | 51996.7741 | IRON        |
| 2     | 30118.0778 | 51257.5203 | IRON        |
| 3     | 30116.0251 | 51161.5422 | IRON        |
| 4     | 30100.2399 | 50444.1274 | IRON        |
| 5     | 30028.0422 | 49890.4191 | 16TH COR    |
| 6     | 25449.3233 | 49927.5766 | IRON        |
| 7     | 25434.3560 | 48953.2932 | IRON        |
| 8     | 25444.2520 | 48643.2592 | IRON        |
| 9     | 25442.6680 | 48541.9101 | IRON        |
| 10    | 25441.3553 | 48457.9203 | IRON        |
| 100   | 30195.8620 | 52430.3299 | -0+15.56    |
| 101   | 30189.2945 | 52416.2270 | 0+10        |
| 102   | 30147.0787 | 52325.5748 | 1+00        |
| 103   | 30121.5866 | 51641.6077 | 8+00        |
| 104   | 30115.6473 | 51371.6730 | 10+70       |
| 105   | 30114.3172 | 52255.2242 | 1+77.60     |
| 106   | 30103.9886 | 50841.8012 | 16+00       |
| 107   | 30095.2411 | 50444.2374 | 19+97.66    |
| 108   | 30088.7802 | 52589.7356 | BL STA 0+00 |
| 109   | 30083.7852 | 49923.5807 | 25+18.44    |
| 110   | 28972.1505 | 49868.8944 | 37+00       |
| 111   | 30107.8557 | 51982.9057 | 4+50        |
| 112   | 29782.2138 | 49927.9279 | 28+20.05    |
| 113   | 30122.9065 | 51701.5926 | 7+40        |
| 114   | 30118.5070 | 51501.6410 | 9+40        |
| 115   | 29781.1809 | 49857.0968 | 28+90.88    |
| 116   | 29672.0761 | 49858.6878 | 30+00       |
| 117   | 30105.7484 | 50921.7814 | 15+20       |
| 118   | 30085.7307 | 50012.0016 | 24+30       |
| 119   | 30084.4108 | 49952.0161 | 24+90       |
| 120   | 29752.0676 | 49957.3214 | 29+20       |
| 121   | 27241.2939 | 48889.1337 | 54+50.44    |
| 122   | 28572.1925 | 49874.7267 | 41+00       |
| 123   | 28372.2187 | 49877.6427 | 43+00       |
| 124   | 27672.2907 | 49887.8493 | 50+00       |
| 125   | 27031.7598 | 49892.1892 | 56+60       |
| 126   | 27533.9204 | 49889.8671 | 51+38.38    |
| 127   | 27507.5600 | 49864.2487 | 51+75.14    |
| 128   | 27261.9726 | 49867.8299 | 54+20.75    |
| 129   | 26574.5084 | 49898.8570 | 61+17.30    |
| 130   | 26691.7959 | 49897.1467 | 60+00       |
| 131   | 28772.1712 | 49871.8105 | 39+00       |
| 132   | 26143.4390 | 49905.1430 | 65+48.31    |
| 135   | 26144.4591 | 49974.3345 | 66+17.51    |
| 136   | 25587.5731 | 49982.5455 | 71+74.46    |
| 138   | 25577.5742 | 49982.6929 | 71+84.46    |
| 141   | 25576.2706 | 49908.9558 | 72+58.21    |
| 142   | 25565.8683 | 49696.7433 | 74+70.68    |
| 143   | 25561.5117 | 49450.3172 | 77+17.14    |
| 144   | 25560.2322 | 49228.1614 | 79+39.30    |
| 147   | 25551.9634 | 48534.0272 | 86+33.50    |
| 148   | 25551.6099 | 48514.0303 | 86+53.50    |
| 152   | 25471.9254 | 49910.4966 | 1+04.46     |
| 153   | 25449.4171 | 49933.5759 | 1+36.63     |
| 156   | 25442.5743 | 48535.9108 | 1+09.41     |
| 157   | 30110.8208 | 52107.8706 | 3+25        |
| 158   | 30109.0418 | 52032.8917 | 4+00        |
| 159   | 30107.3680 | 51962.3524 | 4+70.56     |
| 160   | 30128.1859 | 51941.5345 | 5+00        |

|  |                         |               |
|--|-------------------------|---------------|
|  | CLIFTON COVE ADDITION   |               |
|  | <b>COORDINATE SHEET</b> |               |
| MAIN 1, BOEING SEWER   |                         |               |
| <small>Baughman Company, P.A. 315 8th St. Wichita, KS 67211 F 316-262-7771 F 316-262-0149<br/>         ENGINEERING   SURVEYING   PLANNING   LANDSCAPE ARCHITECTURE</small> |                         |               |
| PROJECT NUMBER<br>468-84022  | DESIGN<br>DMV           | DRAWN<br>DMV  |
| REVISIONS:   | APPROVED                | DATE<br>07/06 |
|  | SCALE<br>Noted          |               |
|  | <b>11 OF 12</b>         |               |
| <small>CliftonCove\enc0000</small>   |                         |               |