



SANITARY SEWER PLANS  
**FOLIAGE FOURTH ADDITION**  
PHASE 1

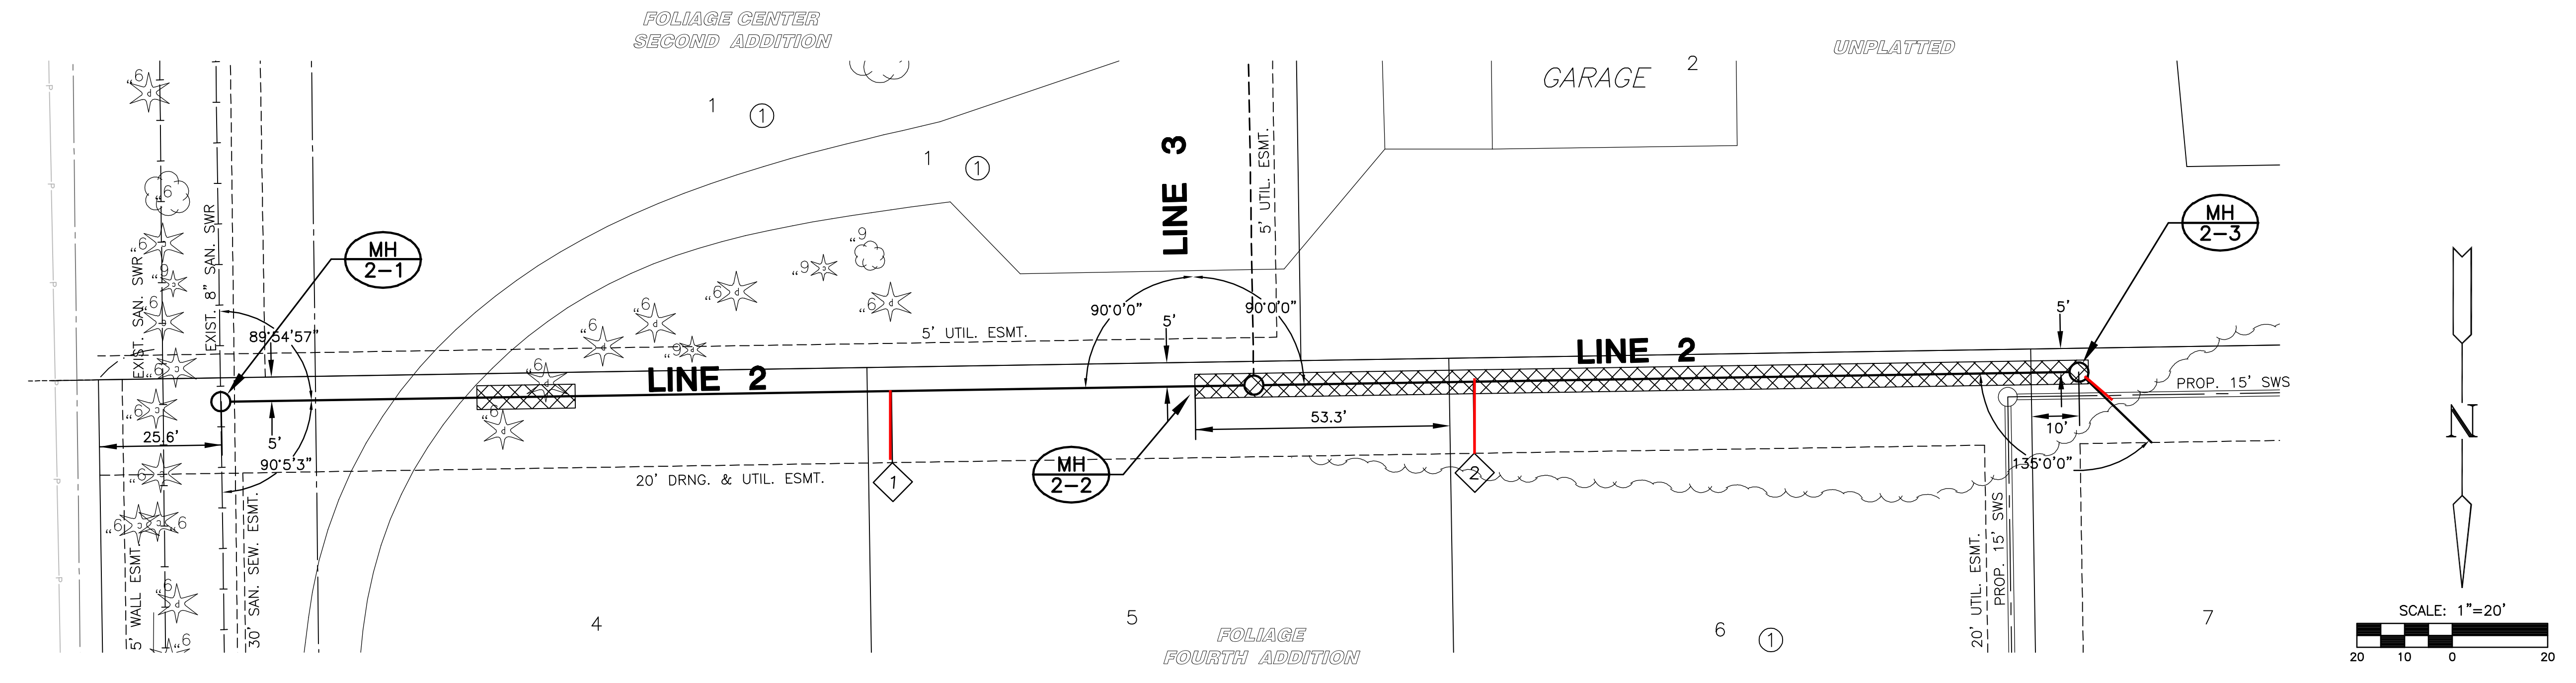

**PLAN LINE 2**

= TREE REMOVAL

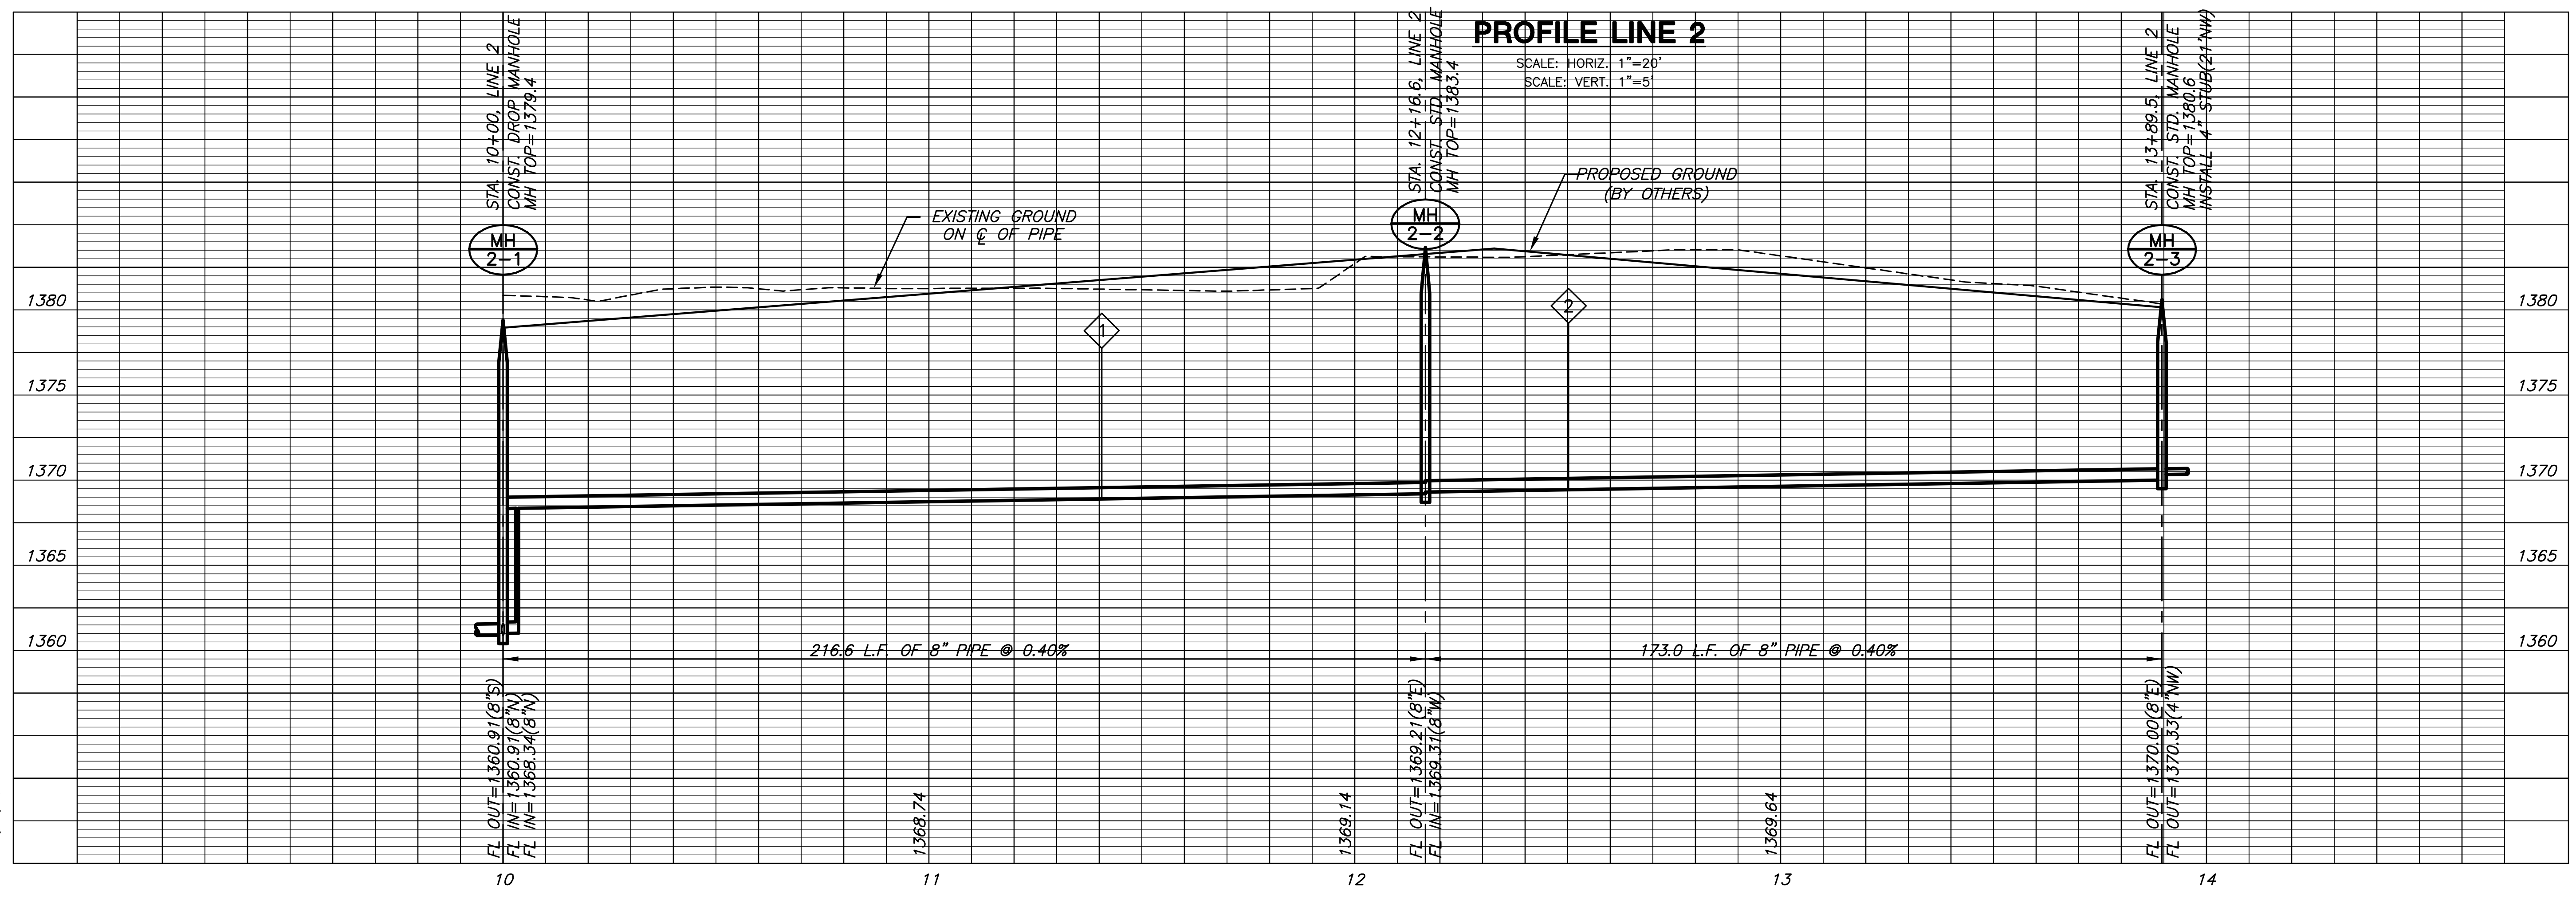

**PROFILE LINE 2**

SCALE: HORIZ. 1"=20'  
SCALE: VERT. 1"=5'

PLOTTED: Tuesday, May 20, 2008 @ 01:01PM

J:\CIVIL\04274\DWG\SAN\04274B2.DWG

**LINE 2**  
SHEET TITLE  
04274  
PROJECT NUMBER

SRS  
DESIGN BY  
JWC  
DRAWN BY  
DFL  
CHECKED BY

ISSUED  
May 2008  
REVISED

SHEET NO.  
5 of 14