

**BENCHMARKS:**  
 City of Wichita Disc at Southwest  
 Corner of 135th St. W. & 13th St. N  
 30.00'± S. of  $\odot$   
 35.00'± W. of  $\odot$   
 Elev. = 1355.65 NGVD29

Small Railroad Spike in 2nd HLP W.  
 of 135th St. W. on South Side of  
 13th St. N., (N. Face of HLP).  
 Elev. = 1359.50 NGVD29

Small Railroad Spike in 4th HLP W.  
 of 135th St. W. on South Side of  
 13th St. N., (N. Face of HLP).  
 Elev. = 1366.64 NGVD29

Sta. 0+80.0, Begin Line 1  
 Connect to Proposed 10" Stub  
 and Extend 10" Pipe South  
 Contractor to Verify Depth  
 and Location of Proposed  
 Stub Prior to Construction.

**NOTE:**  
 Contractor shall Contact Greg  
 Roy with Westar Energy  $\odot$   
 (785)575-8167 a minimum of  
 48 hours prior to excavation  
 across the Westar Easement

Sta. 1+00.0, Line 1 =  
 Sta. 0+00, Line 6  
 Construct Standard  
 Manhole.  
 Top Elev. = 1366.30

**SEWER SERVICE TABLE**

NUMBER	TYPE	LOCATION				FOR INFORMATION ONLY	
		LOT NO.	BLOCK NO.	LINE NO.	STATION/DIRECTION	APPROXIMATE LENGTH 4" PIPE	
1	10" X 4" Tee	25	2	1	1+38/Lt.	12'	5'
2	10" X 4" Tee	24	2	1	2+71/Lt.	12.5'	5'
3	10" X 4" Tee	23	2	1	3+63/Lt.	12.5'	5'
4	10" X 4" Tee	22	2	1	4+39/Lt.	12.5'	5'
5	10" X 4" Tee	21	2	1	5+14/Lt.	12.5'	5'
6	10" X 4" Tee	20	2	1	5+88/Rt. Lt.	12.5'	5'
7	10" X 4" Tee	19	2	1	6+58/Lt.	12.5'	5'
8	4" Stub w/ Riser	18	2	1	7+32.2/Lt.	13'	5'

Sta. 4+02.0, Line 1 =  
 Sta. 0+00, Line 1A  
 Construct Type "P"  
 Outside Manhole per  
 Detail, Sheet 13.  
 Top Elev. = 1368.90


**SEWER SERVICE TABLE**

NUMBER	TYPE	LOCATION				FOR INFORMATION ONLY	
		LOT NO.	BLOCK NO.	LINE NO.	STATION/DIRECTION	APPROXIMATE LENGTH 4" PIPE	
9	10" X 4" Tee	17	2	1	7+98/Lt.	12.5'	5'
10	10" X 4" Tee	14	B	1	8+15/Lt.	12.5'	67'
11	10" X 4" Tee	16	2	1	8+68/Lt.	1.5'	5'
12	10" X 4" Tee	15	2	1	9+38/Lt.	12'	5'
13	10" X 4" Tee	14	2	1	10+08/Lt.	12'	5'


**NOTE:** Vertical Riser Pipe shall be extended to 2' minimum above ground water elevation and 4' maximum below proposed ground elevation.

Sta. 7+32.2, Line 1 =  
 Sta. 0+00, Line 1B  
 Construct Type "P"  
 Outside Manhole per  
 Detail, Sheet 13.  
 1-4" Stub w/ Riser (E)  
 Top Elev. = 1369.60

Sta. 10+48.1, Line 1 =  
 Sta. 0+00, Line 2  
 Construct Standard  
 Manhole.  
 Top Elev. = 1368.00  
 Match Point

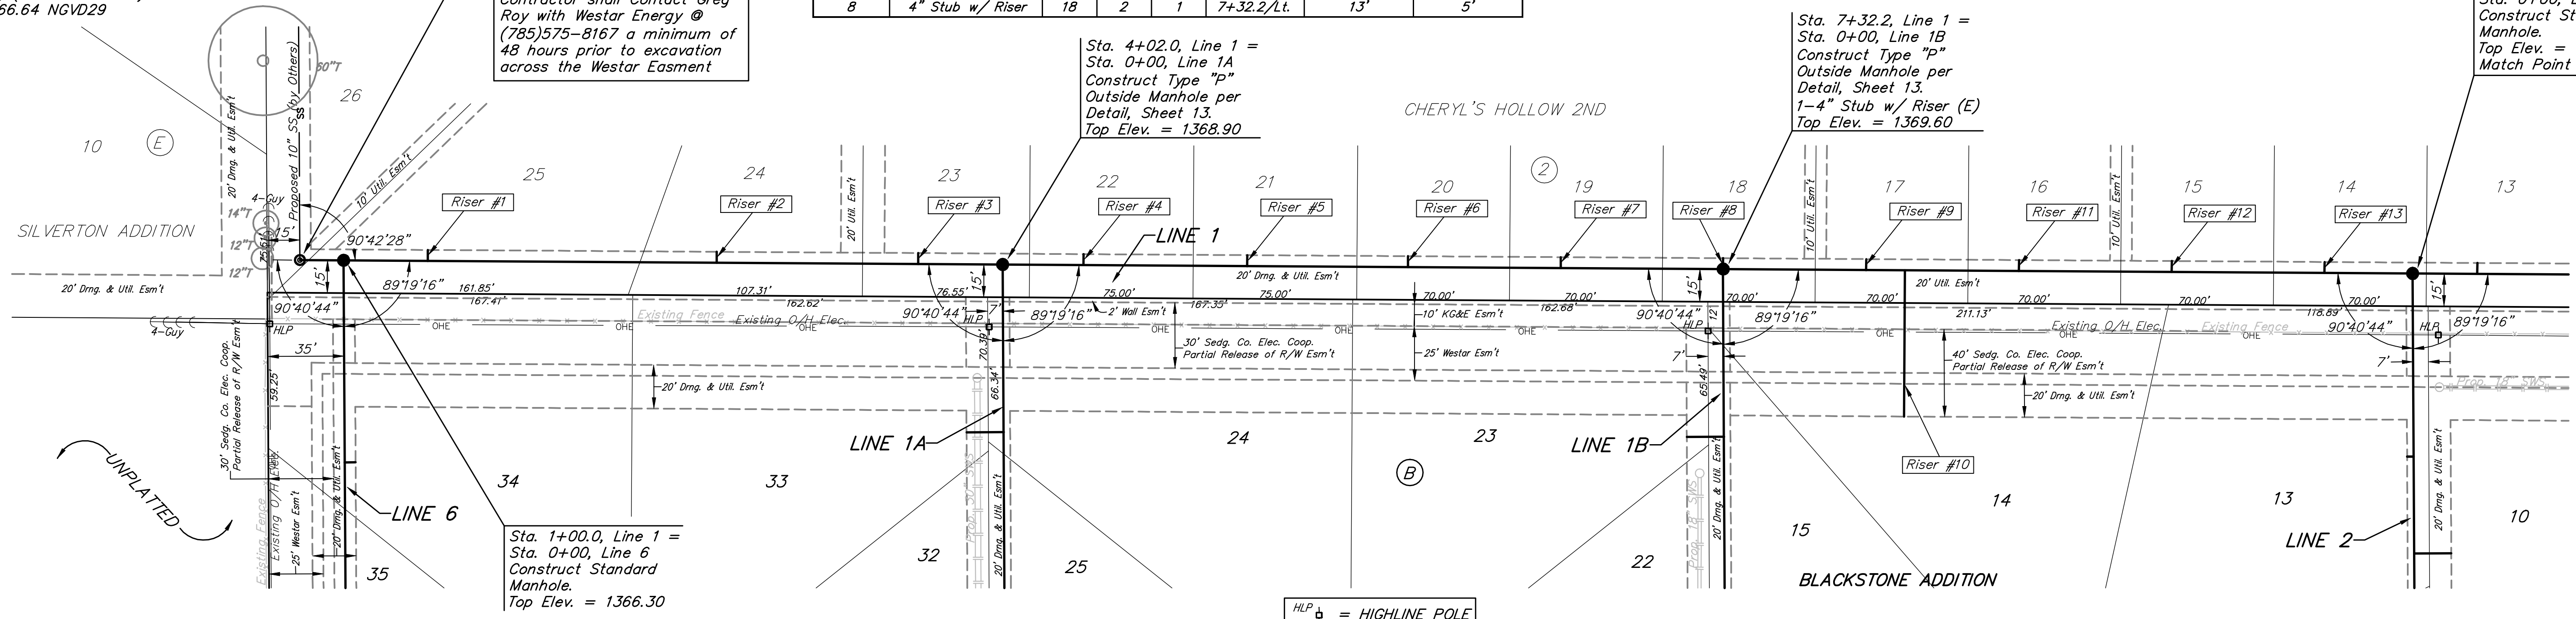

**SCALE:**  
 1" = 40' HORIZONTAL  
 1" = 5' VERTICAL  
 • = IRON

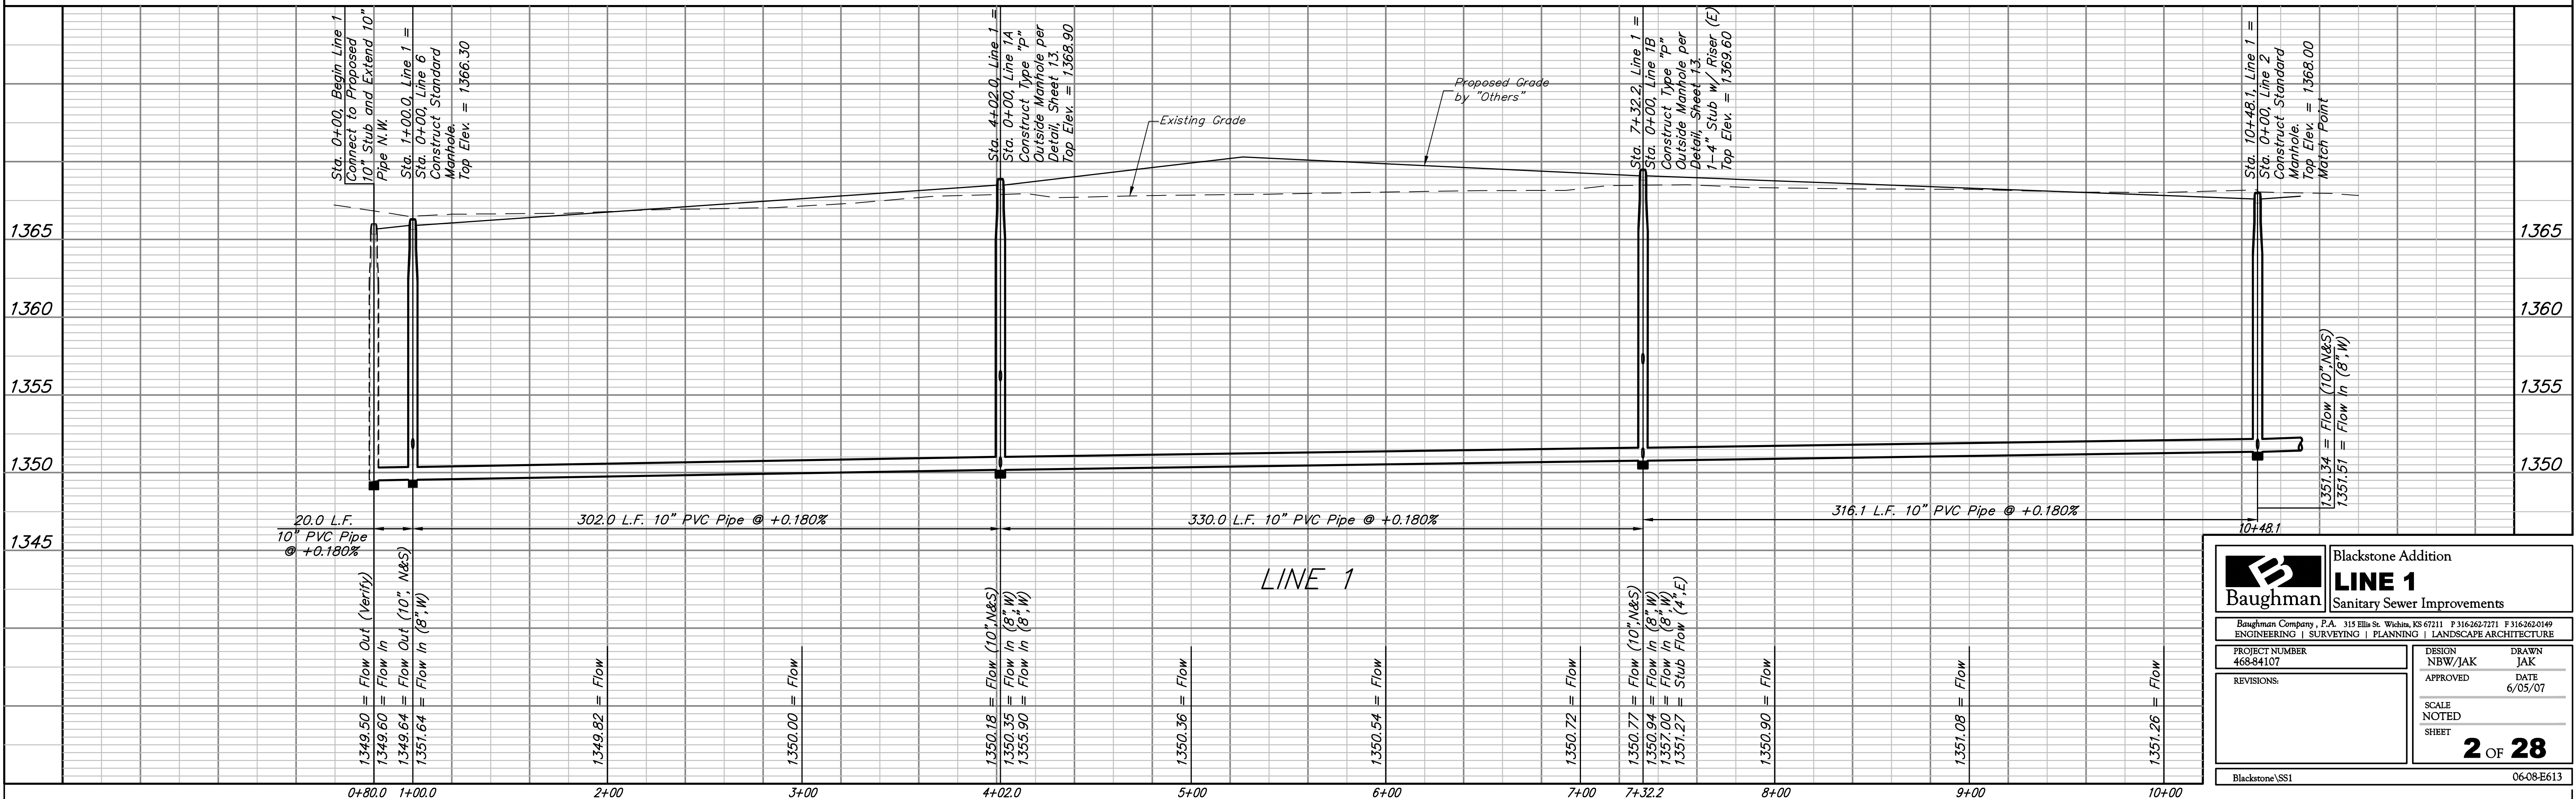

		Blackstone Addition	
		<b>LINE 1</b>	
Sanitary Sewer Improvements		Baughman Company, P.A. 315 Ellis St. Wichita, KS 67211 F 316-262-7271 F 316-262-0149	
PROJECT NUMBER 468-84107	DESIGN NBW/JAK	DATE 6/05/07	DRAWN JAK
REVISIONS:	SCALE NOTED	SHEET	
		<b>2 OF 28</b>	
Blackstone'SS1		06-08-E613	