


Plotted By: ak1  
 Date: 12/29/2008 2:47:51 PM  
 FILE: I:\2005\05493-8\Intersection\05493-008-Int-dtl-English.dgn


Scale: 1"=10'

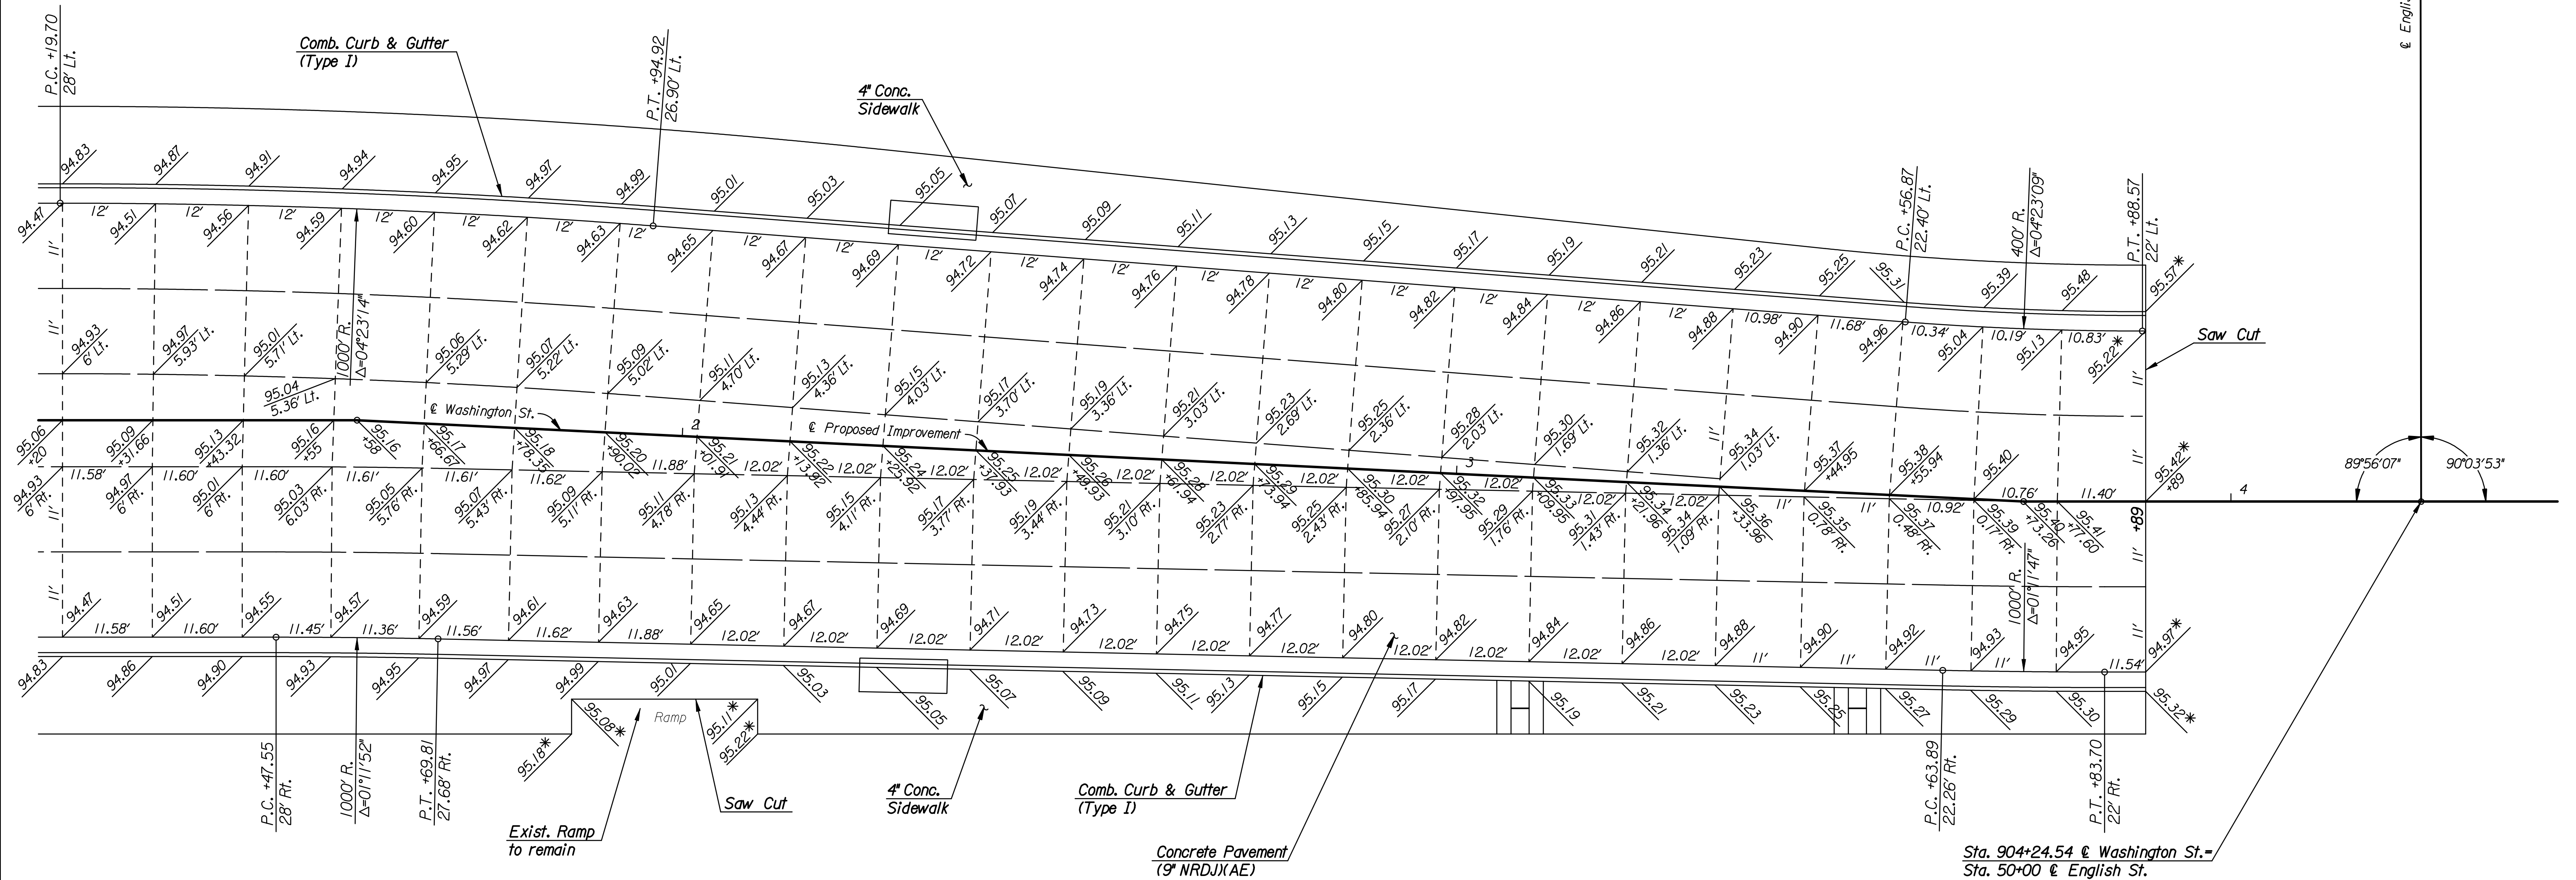

See Sh. No. R16 for Mainline Joint Details.

**LEGEND**

- Contraction Joint (C.J.) (Doweled)
- Longitudinal Joint (L.J.)
- \* Match Existing

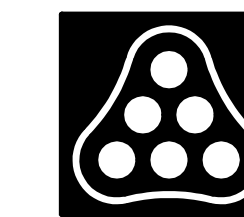

No.	Revision	By	Date
WASHINGTON STREET			
<b>PAVEMENT JOINT LAYOUT</b>			
<b>WATERMAN TO ENGLISH</b>			
JAMES L. ARMOUR, P.E. - CITY ENGINEER CITY OF WICHITA PROJECT NO. 472-84657			
<b>Professional Engineering Consultants, P.A.</b>			
303 S. TOPEKA • WICHITA, KANSAS 67202 316-262-2691 • FAX 316-262-3003			
Designed by	MJW	Job No.	05493-8
Drawn by	DRP	Date	Dec., 2008
			Sht. R15 of R73