

PLAN
 SHEET NO. 3322
 DATE 10/1/54
 PROJECT
 WICHITA AND VALLEY CENTER
 FLOOD CONTROL PROJECT
 PROPOSED INSTALLATION OF OUTFALL
 SEWER
 CESSNA-PROSPECT PLANT

PROFILE
 SHEET NO. 3323
 DATE 10/1/54
 PROJECT
 WICHITA AND VALLEY CENTER
 FLOOD CONTROL PROJECT
 PROPOSED INSTALLATION OF OUTFALL
 SEWER
 CESSNA-PROSPECT PLANT

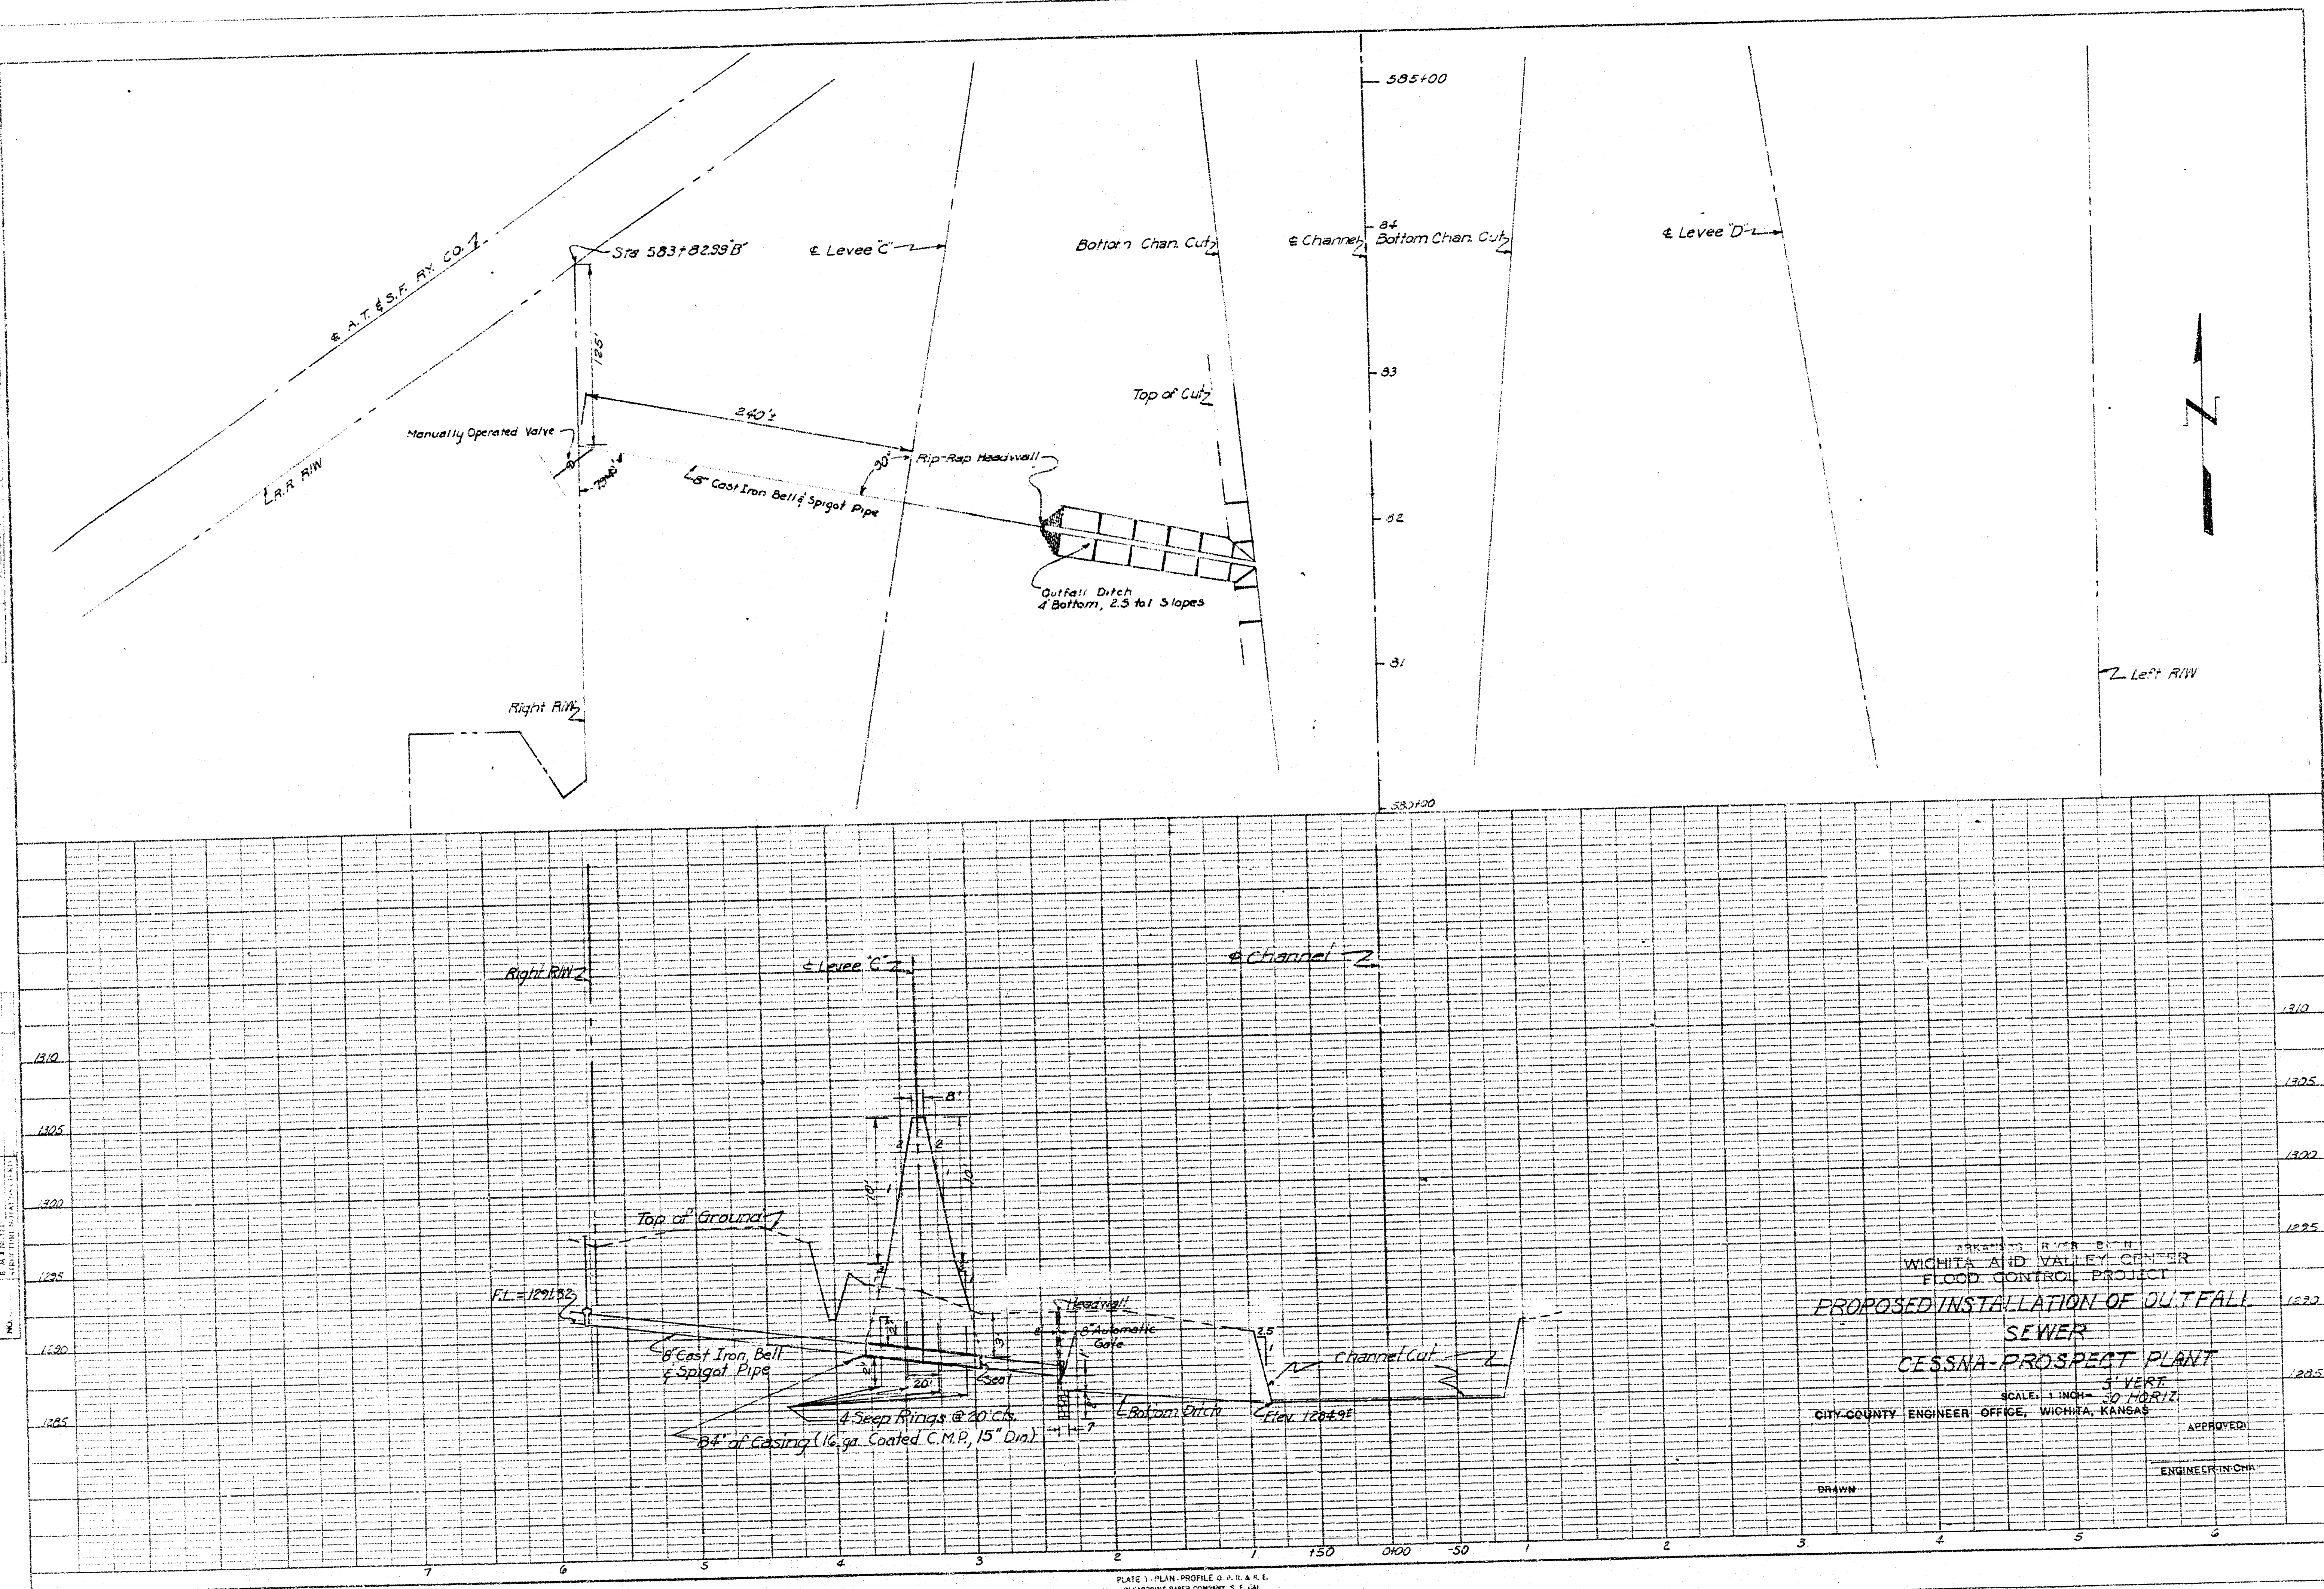


PLATE 3 - PLAN - PROFILE OF P.H. & C.E.
 CLEARBENT PAPER COMPANY, S.F. CAL.
 NO. 10001